
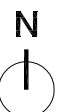


NOTES

Do not scale from this drawing. Only figured dimensions are to be taken from this drawing.  
The contractor must verify all dimensions on site before commencing any work or shop drawings.  
The contractor must report any discrepancies to pod urban design ltd before commencing work. If this drawing exceeds the quantities taken in any way, pod urban design ltd is to be informed before the work is initiated.  
Ordnance Survey information is used on pod urban design ltd drawings. pod urban design ltd is not responsible for the accuracy of dimensions relating to any Ordnance Survey data, or beyond the boundary of the inserted topographic survey data.  
Work within The Construction (Design and Management) Regulations 2007 is not to start until a Health and Safety Plan has been produced.  
COPYRIGHT © pod urban design ltd  
This drawing is Copyright and must not be reproduced in any format or media without written verbal consent of pod urban design ltd.

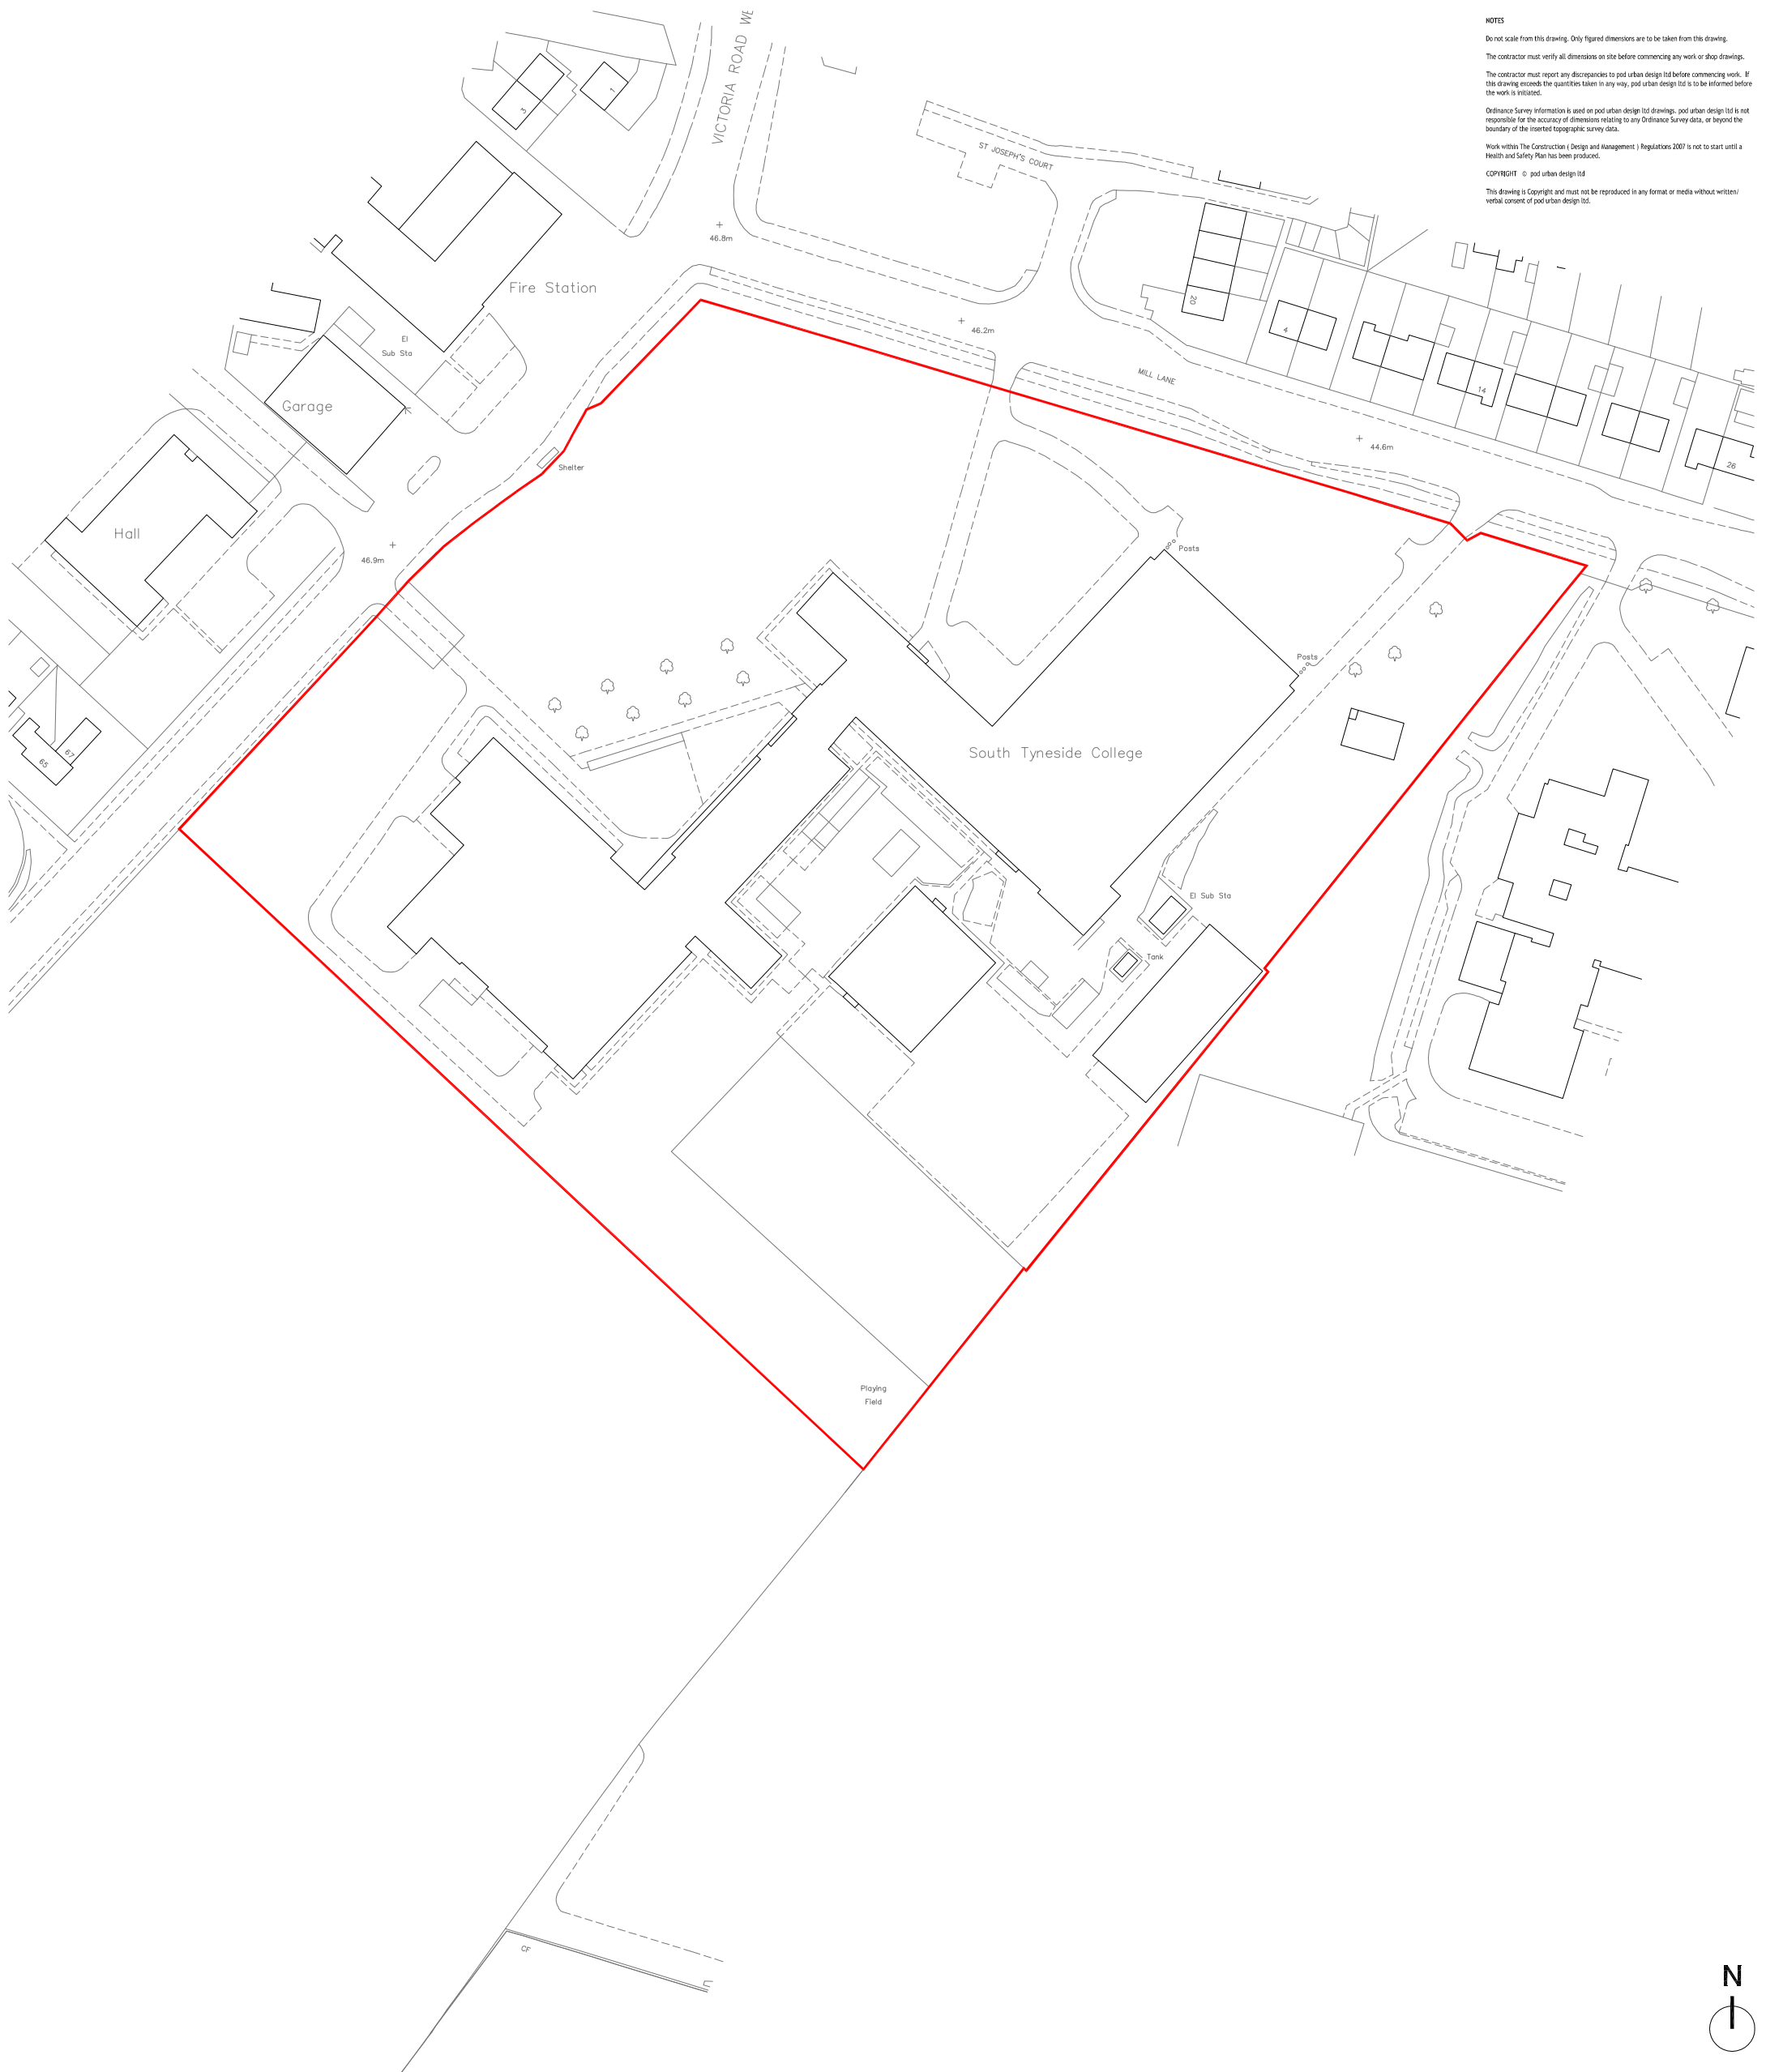

|   |                           |   |
|---|---------------------------|---|
| <b>pod</b><br>toffee factory<br>lower steenbergs yard<br>newcastle-upon-tyne<br>NE1 2DF<br>tel: 0845 872 7288<br>e: info@podnewcastle.co.uk<br>also at : 99 Galgate, Barnard Castle, DL12 8ES |                           |  |
| <b>PROJECT:</b><br>Land at South Tyneside College, Mill Lane, Hebburn   |                           |   |
| <b>DRAWING TITLE:</b><br>Site Location Plan   |                           |   |
| <b>CLIENT:</b><br>Bellway Homes (NE) Ltd  | <b>DATE:</b><br>05:14     |   |
| <b>STATUS:</b><br>Planning  | <b>DWN BY:</b><br>JR      | <b>CHECKED BY:</b><br>CVB   |
| <b>SCALE:</b><br>1:1250   | <b>SHEET SIZE:</b><br>A1  | <b>REVISION:</b>  |
| <b>PROJECT NO:</b><br>212-BEL   | <b>DRAWING NO:</b><br>001 |   |