

NOTES
 Do not scale from this drawing. Only figured dimensions are to be taken from this drawing.
 Contractor must verify all dimensions on site before commencing any work or shop drawings.
 Report any discrepancies before commencing work to the Architect. If this drawing exceeds the quantities taken in any way the Architects are to be informed before the work is initiated.
 Work within the Construction (Design & Management) Regulations 1994 is not to start until a Health and Safety Plan has been produced.
 This Drawing is Copyright and must not be reproduced without consent of GW Architectural
 Drawing Status/Type Key:
 F - Feasibility stage drawing
 P - Planning stage drawing
 T - Tender stage drawing
 C - Construction stage
 AB - As Built Status
 TNT - Tenant drawing
 SK - Sketch drawing
 M - Marketing drawing
 L - Landscape Drawing
 S - Survey drawing
 OS - Ordnance Survey drawing

Rev.	Description	Drawn	Date	Ch'ked	Date
A	Reform of Boundary Line & Neighbouring Extension	SD	14/07/15		

1 South East
1 : 100

GW Architectural
 Architectural Design & Management
 Clavering House, Clavering Place, Newcastle upon Tyne, NE1 3NG
 Tel. 0191 269 6963 Email: info@gwarchitectural.co.uk


PROJECT
15 St John's Terrace
East Boldon
NE36 0LN

DRAWING TITLE
Proposed Elevations

Scale	Drawn By	Date Drawn	Checked By	Date Checked
1 : 100 @A3	SD	09/06/15	GW	09/06/15

Drawing No. **15026.P09** Revision **A**

Drawing Status
PLANNING

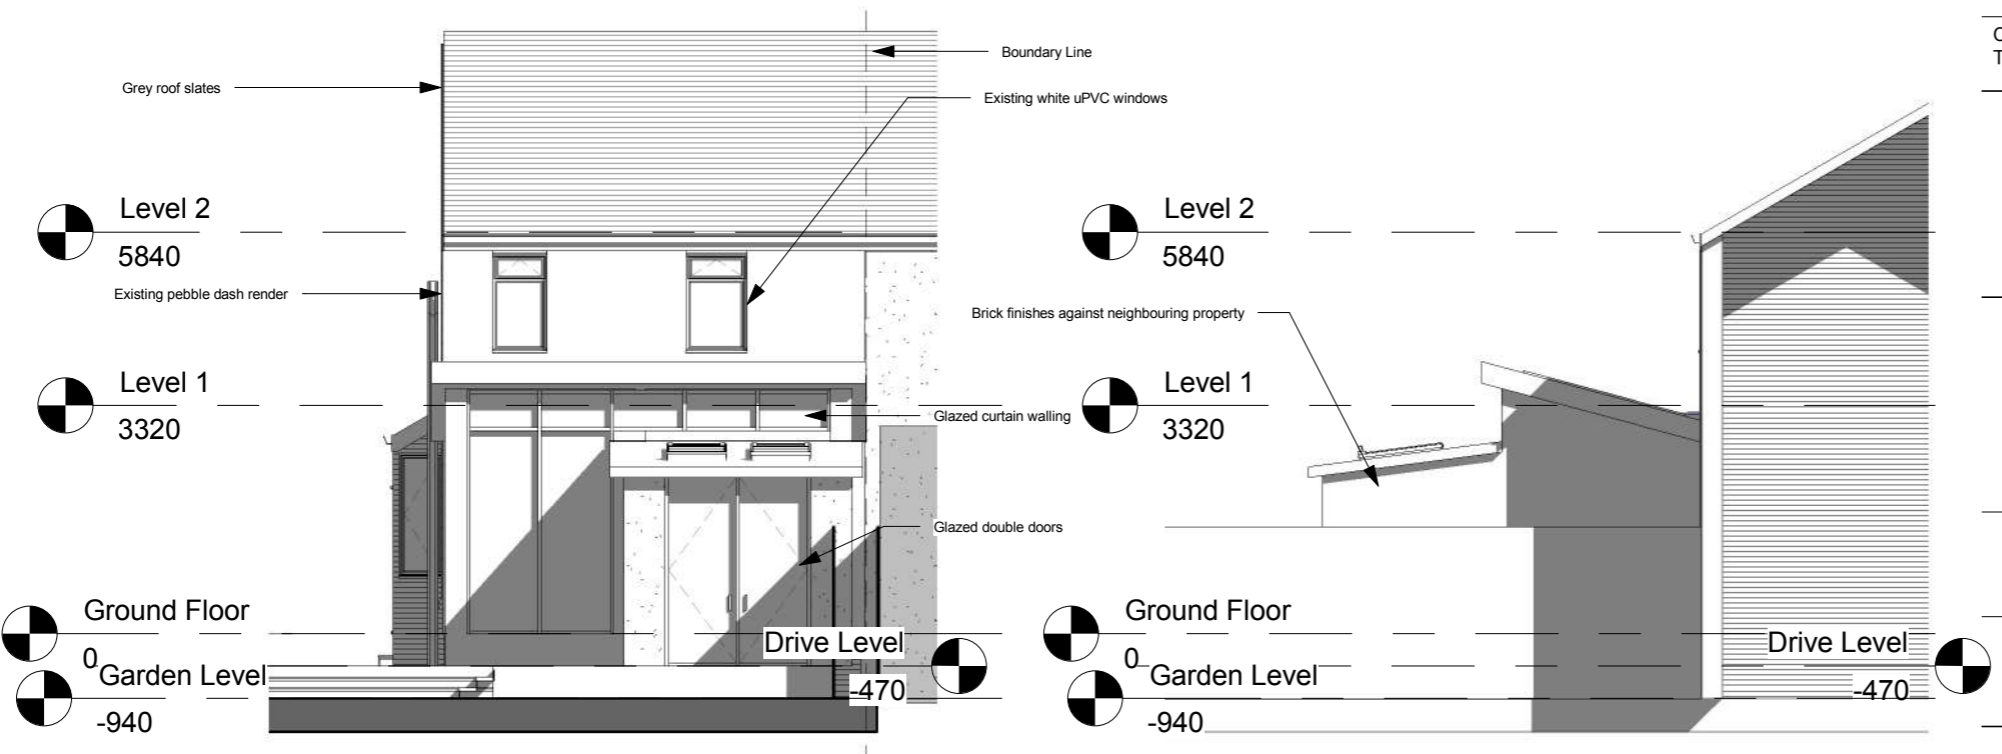

2 North East
1 : 100

3 North West
1 : 100