



# South Elevation 1:50

# West Elevation 1:50

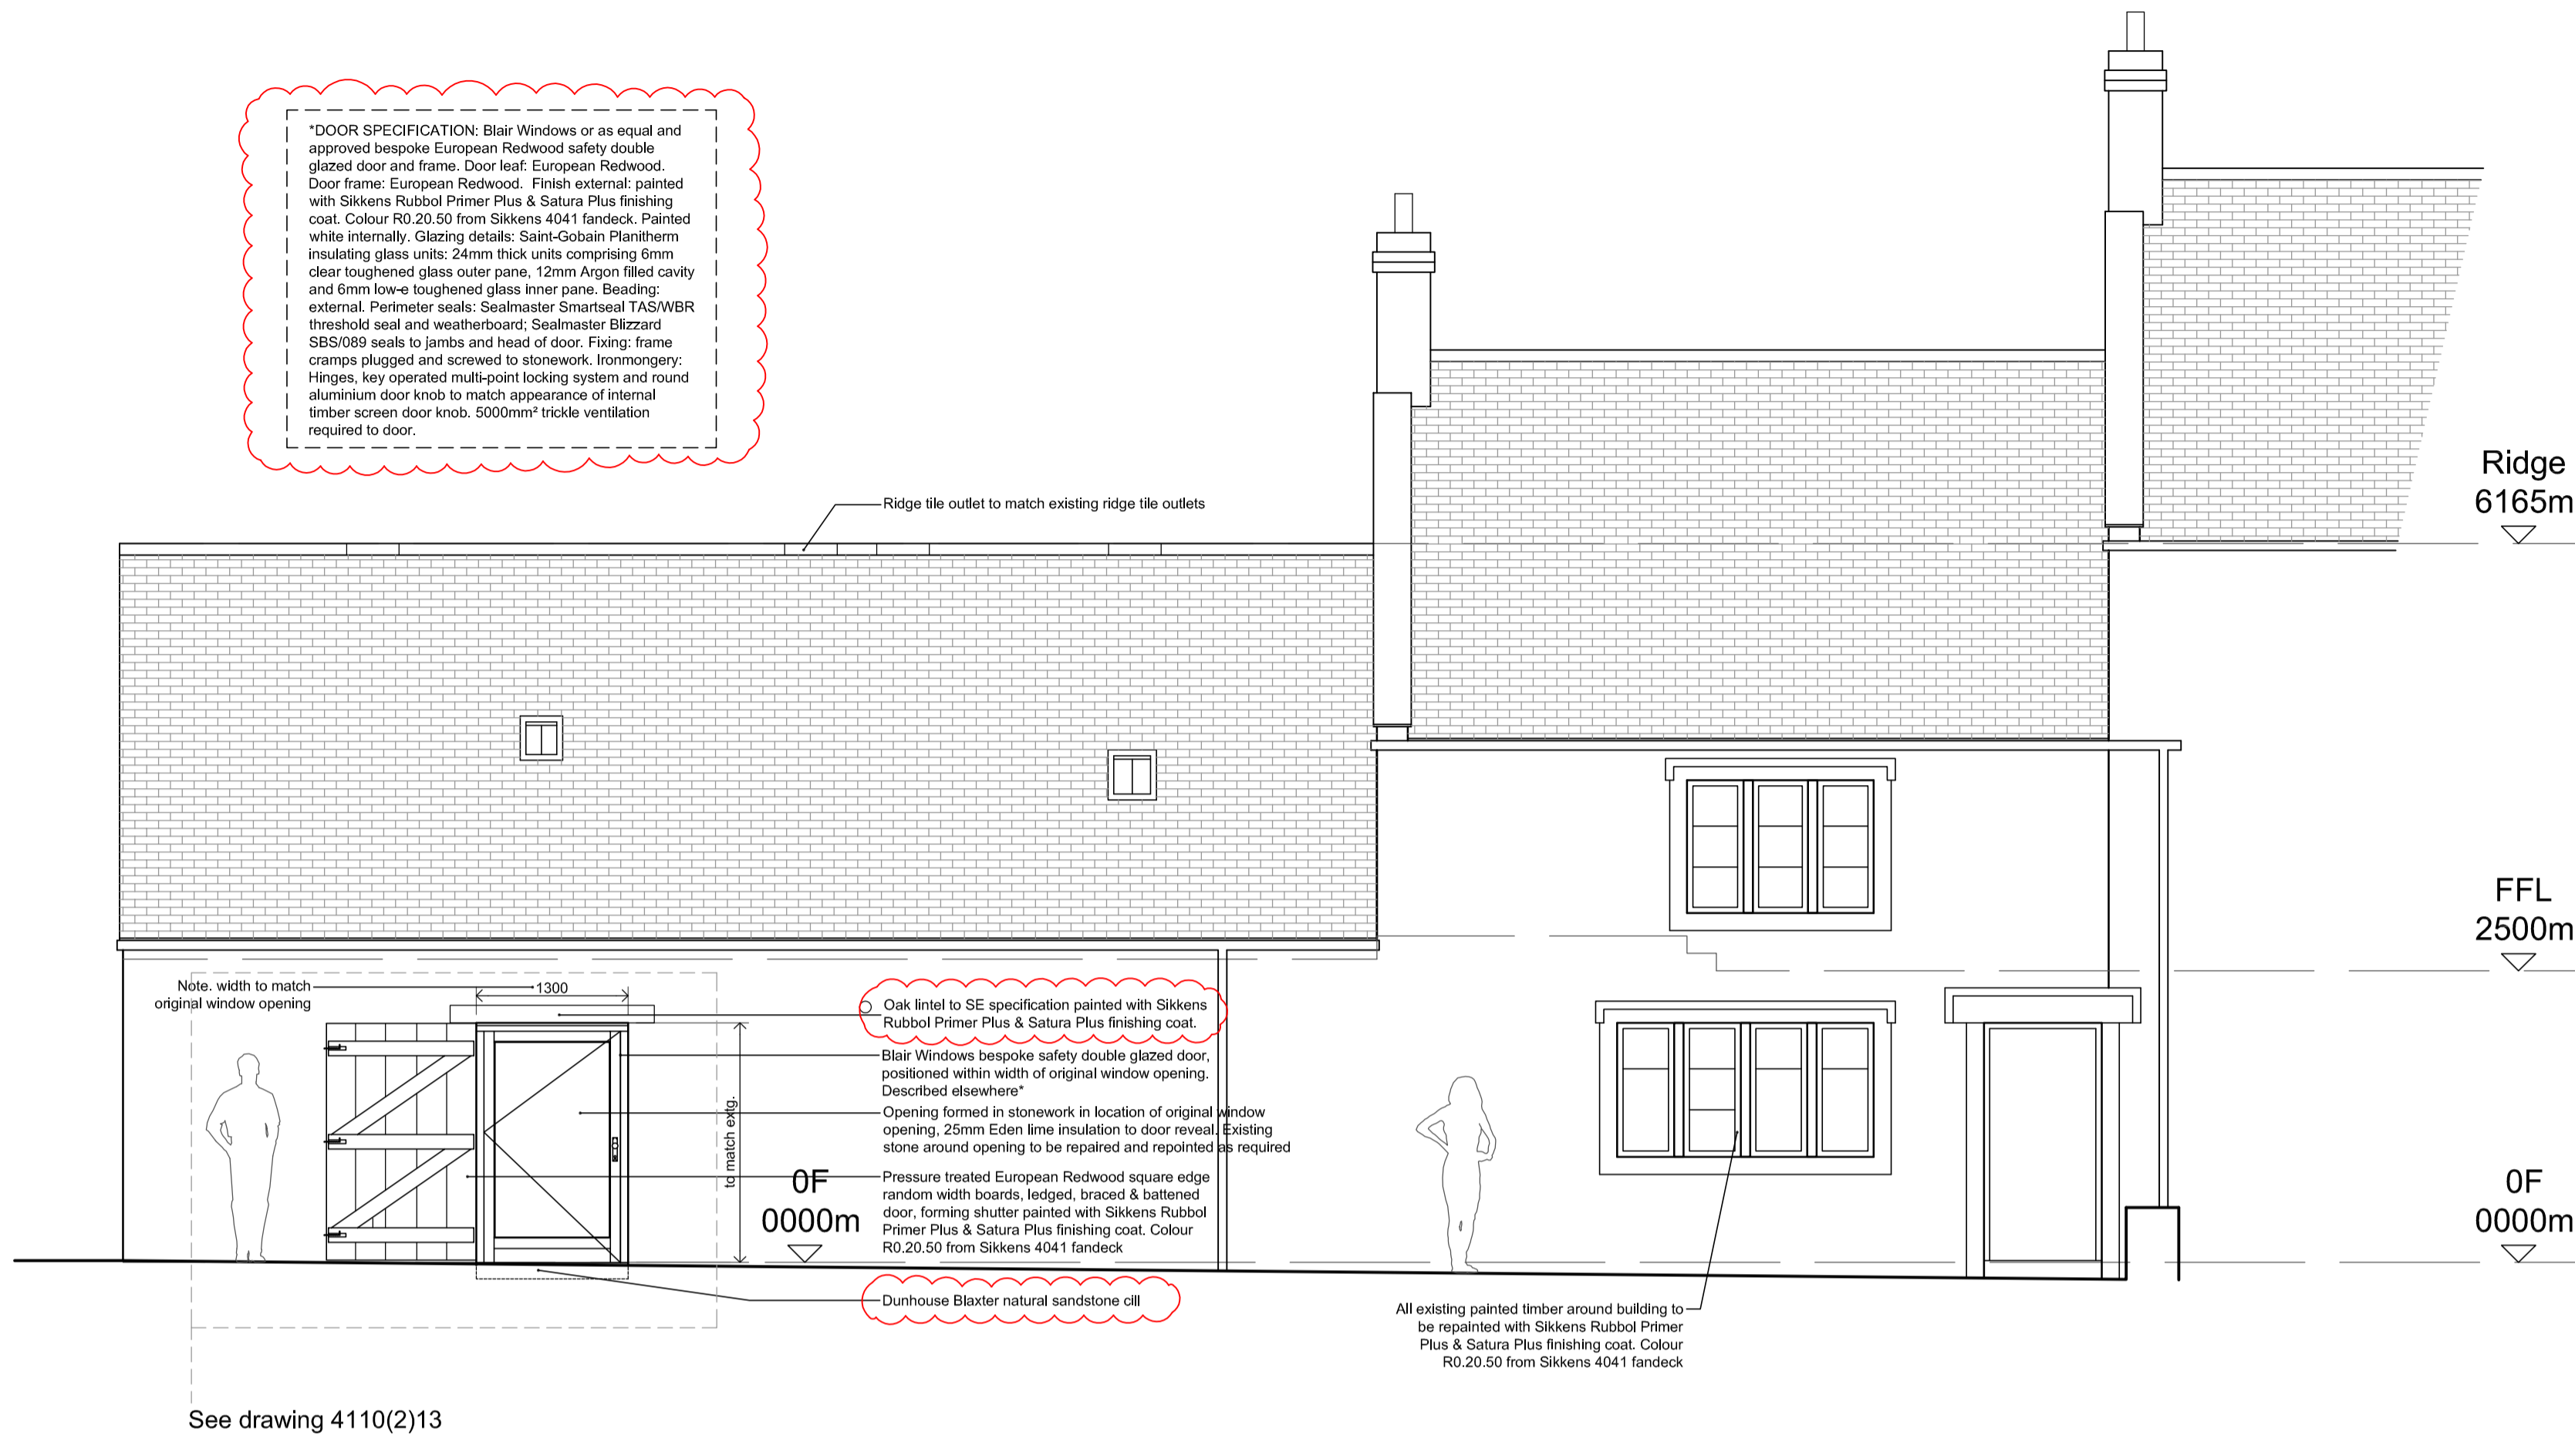

# North Elevation 1:50

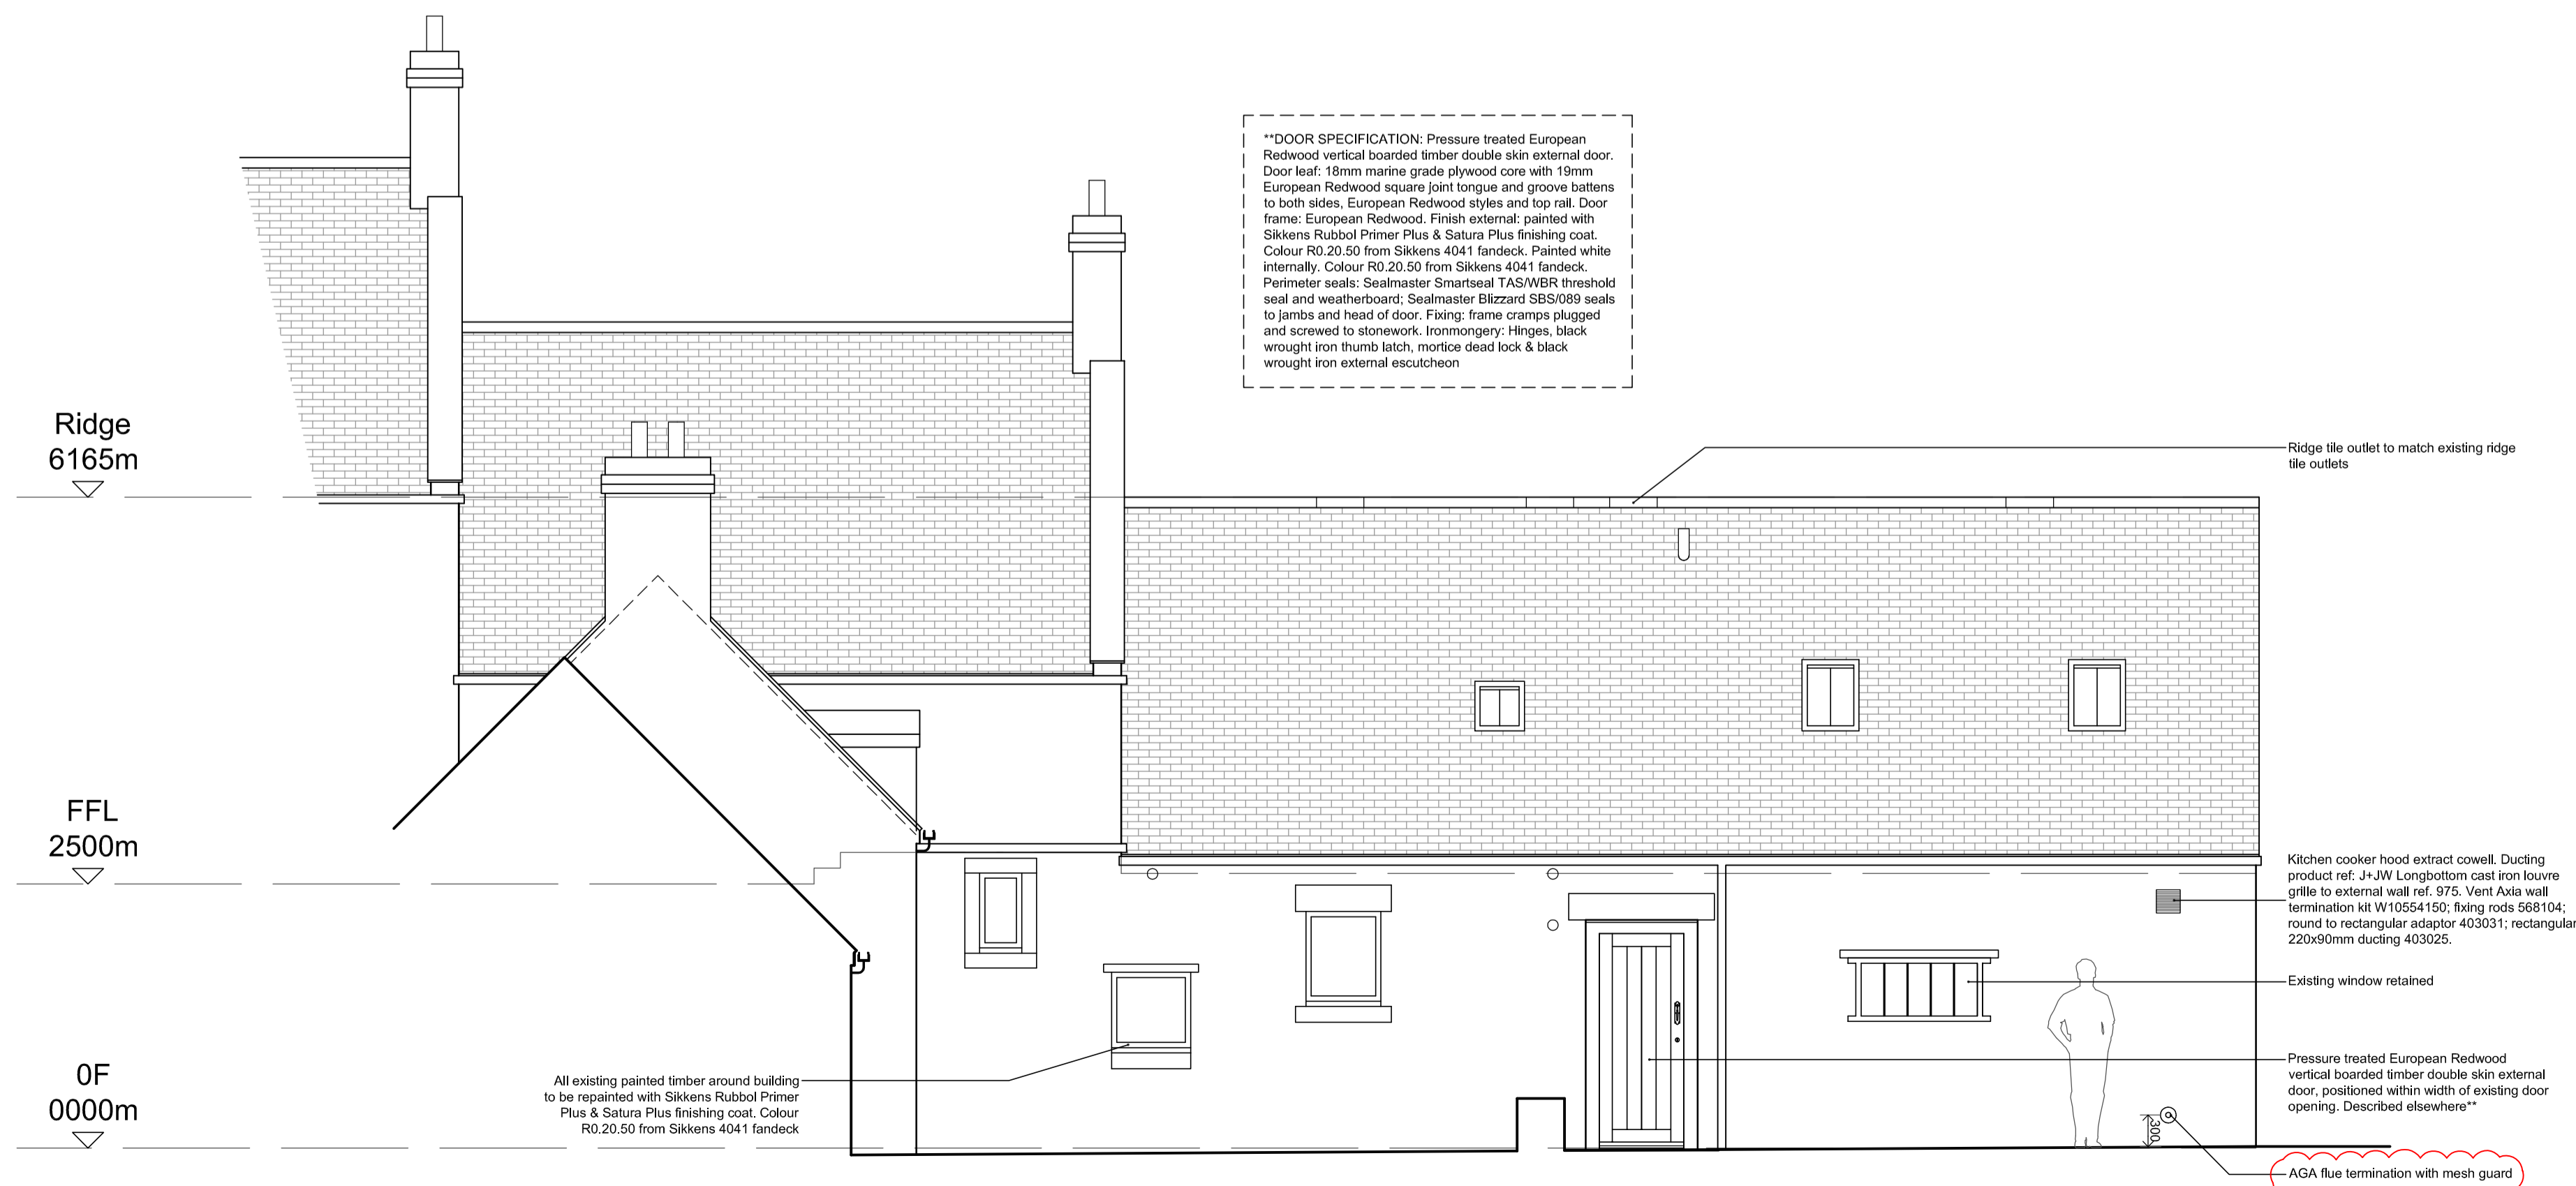

## TENDER

C 11.08.15 CB PBN Alterations following LA comments  
 B 28.05.15 CB PBN Alterations following client review  
 A 26.05.15 CB PBN Alterations following structural input

| REV. | DATE | DWN | CHK | NOTE |
|------|------|-----|-----|------|
| 4110 |      |     | (4) | 12 C |


SCALE 1.50 @ A1 DWN CB CHK PBN

JOB Mr & Mrs Thurston  
 Bede House, Jarrow

CONTENT Proposed  
 Elevations

DATE 01.04.15 ISSUED 11.08.15

ALL DIMENSIONS ARE TO BE CHECKED ON SITE. DISCREPANCIES MUST BE REPORTED TO ARCHITECT PRIOR TO PROCEEDING.

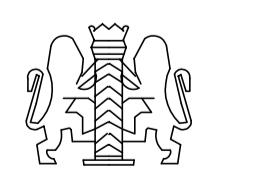

AINSWORTH SPARK ASSOCIATES

ARCHITECTS INTERIOR DESIGNERS PLANNING SUPERVISORS PROJECT MANAGERS  
 SUMMERHILL HOUSE 9 SUMMERHILL TERRACE NEWCASTLE UPON TYNE NE4 6EB  
 Telephone: +44(0)191 232454 Facsimile: +44(0)191 261828  
 E-MAIL: architects@ainsworthspark.com WEB: www.ainsworthspark.com