

Address: 15 Ettrick Road  
Jarrow  
South Tyneside  
NE32 5SL







Drawing: Proposed  
Plans & Elevations

Scale 1:100 @ A1 or as marked

Date: 02/02/15

Dwg n°: PL02

Rev	Date	Details

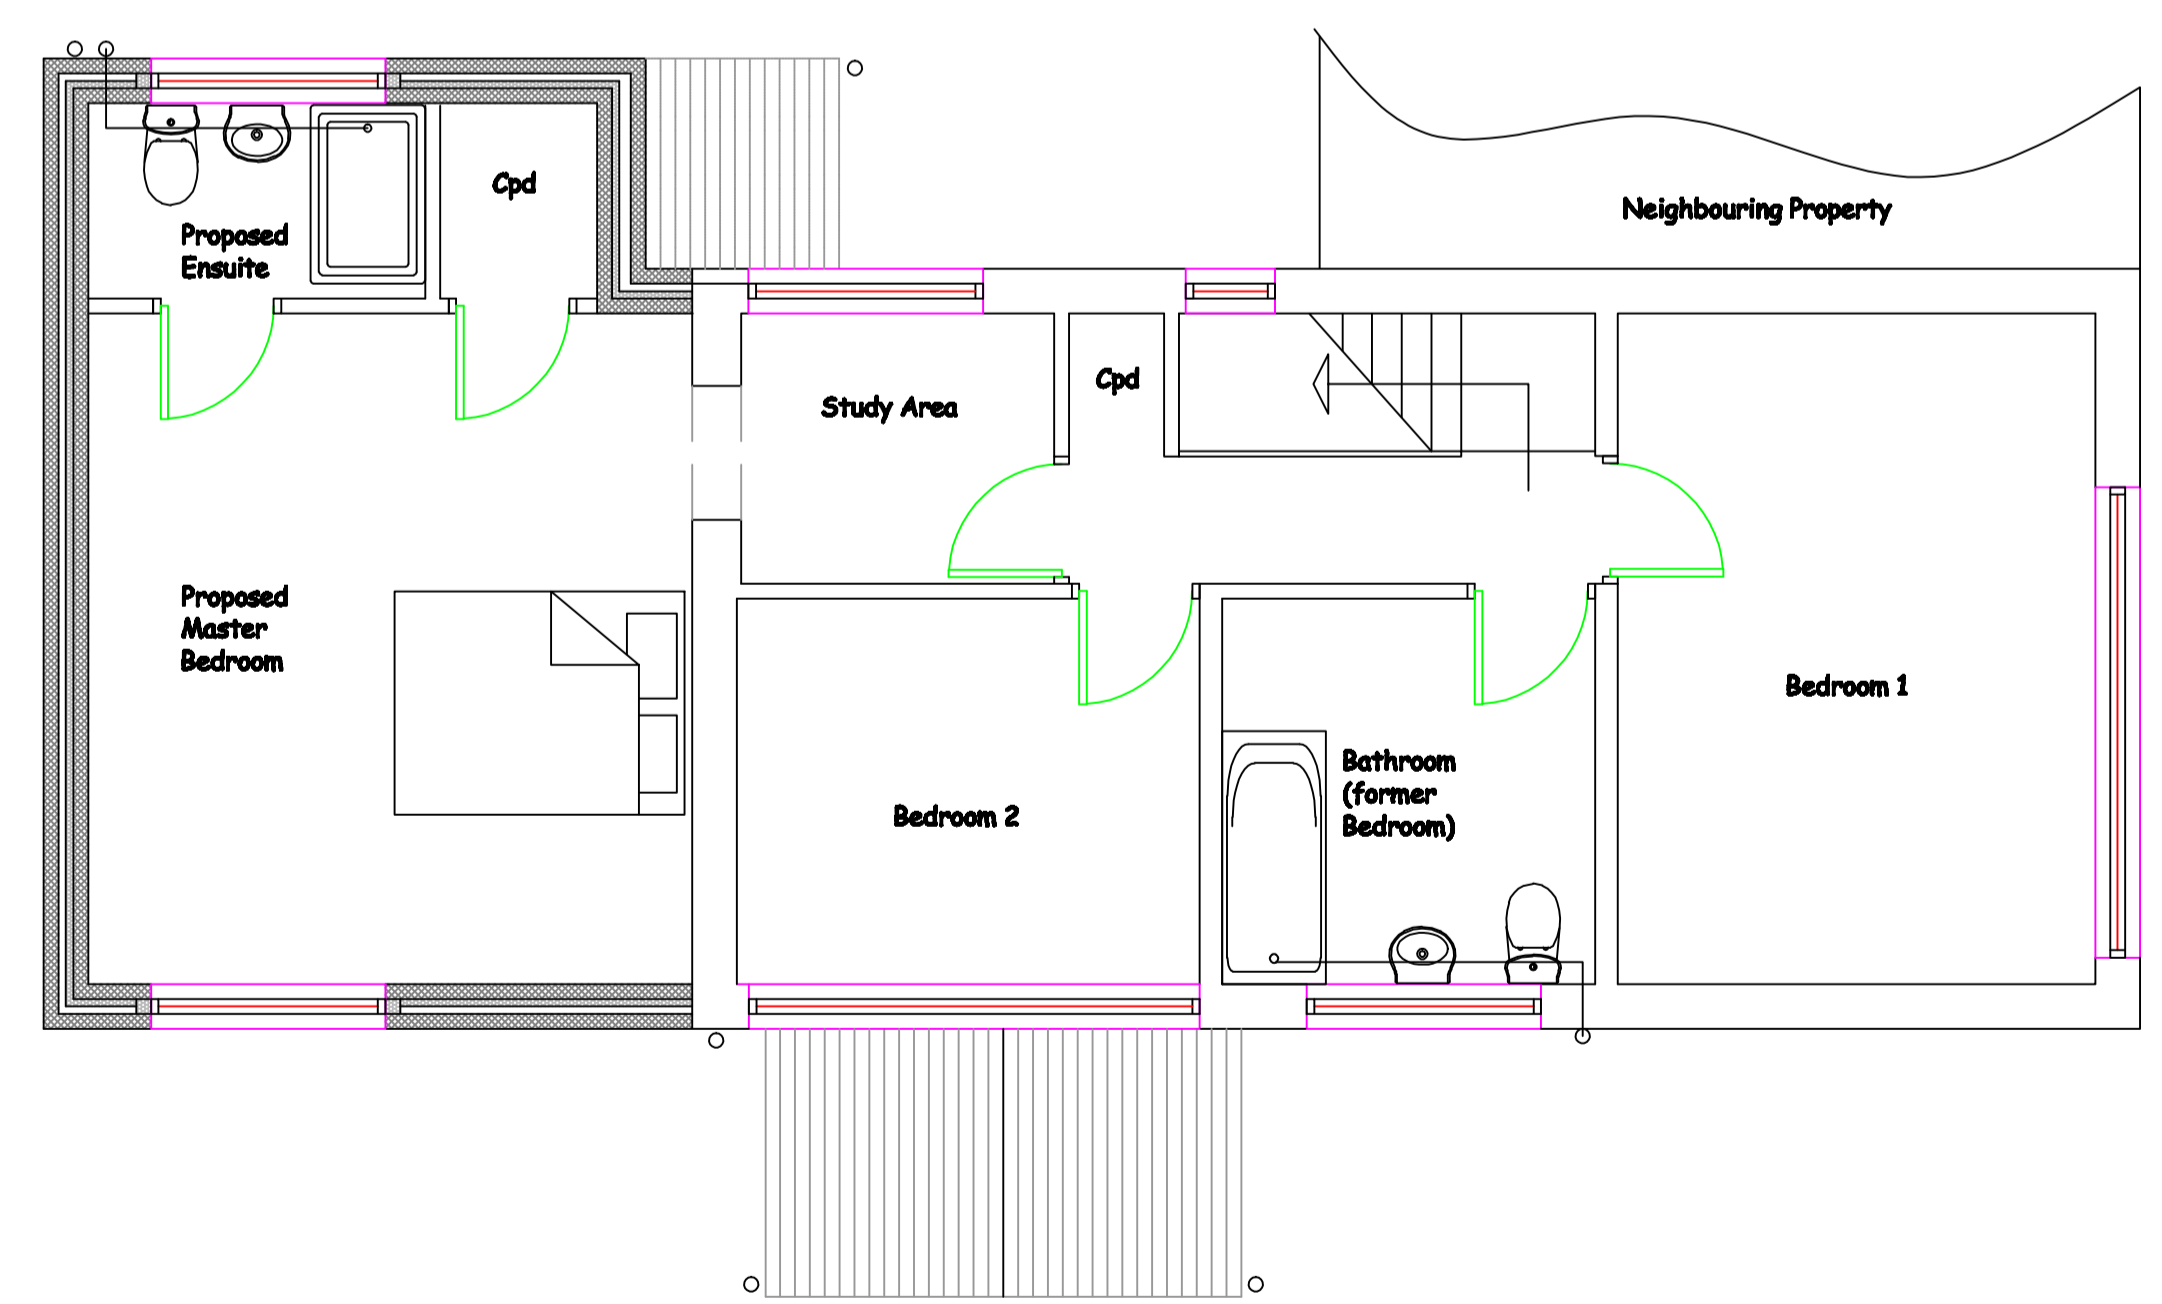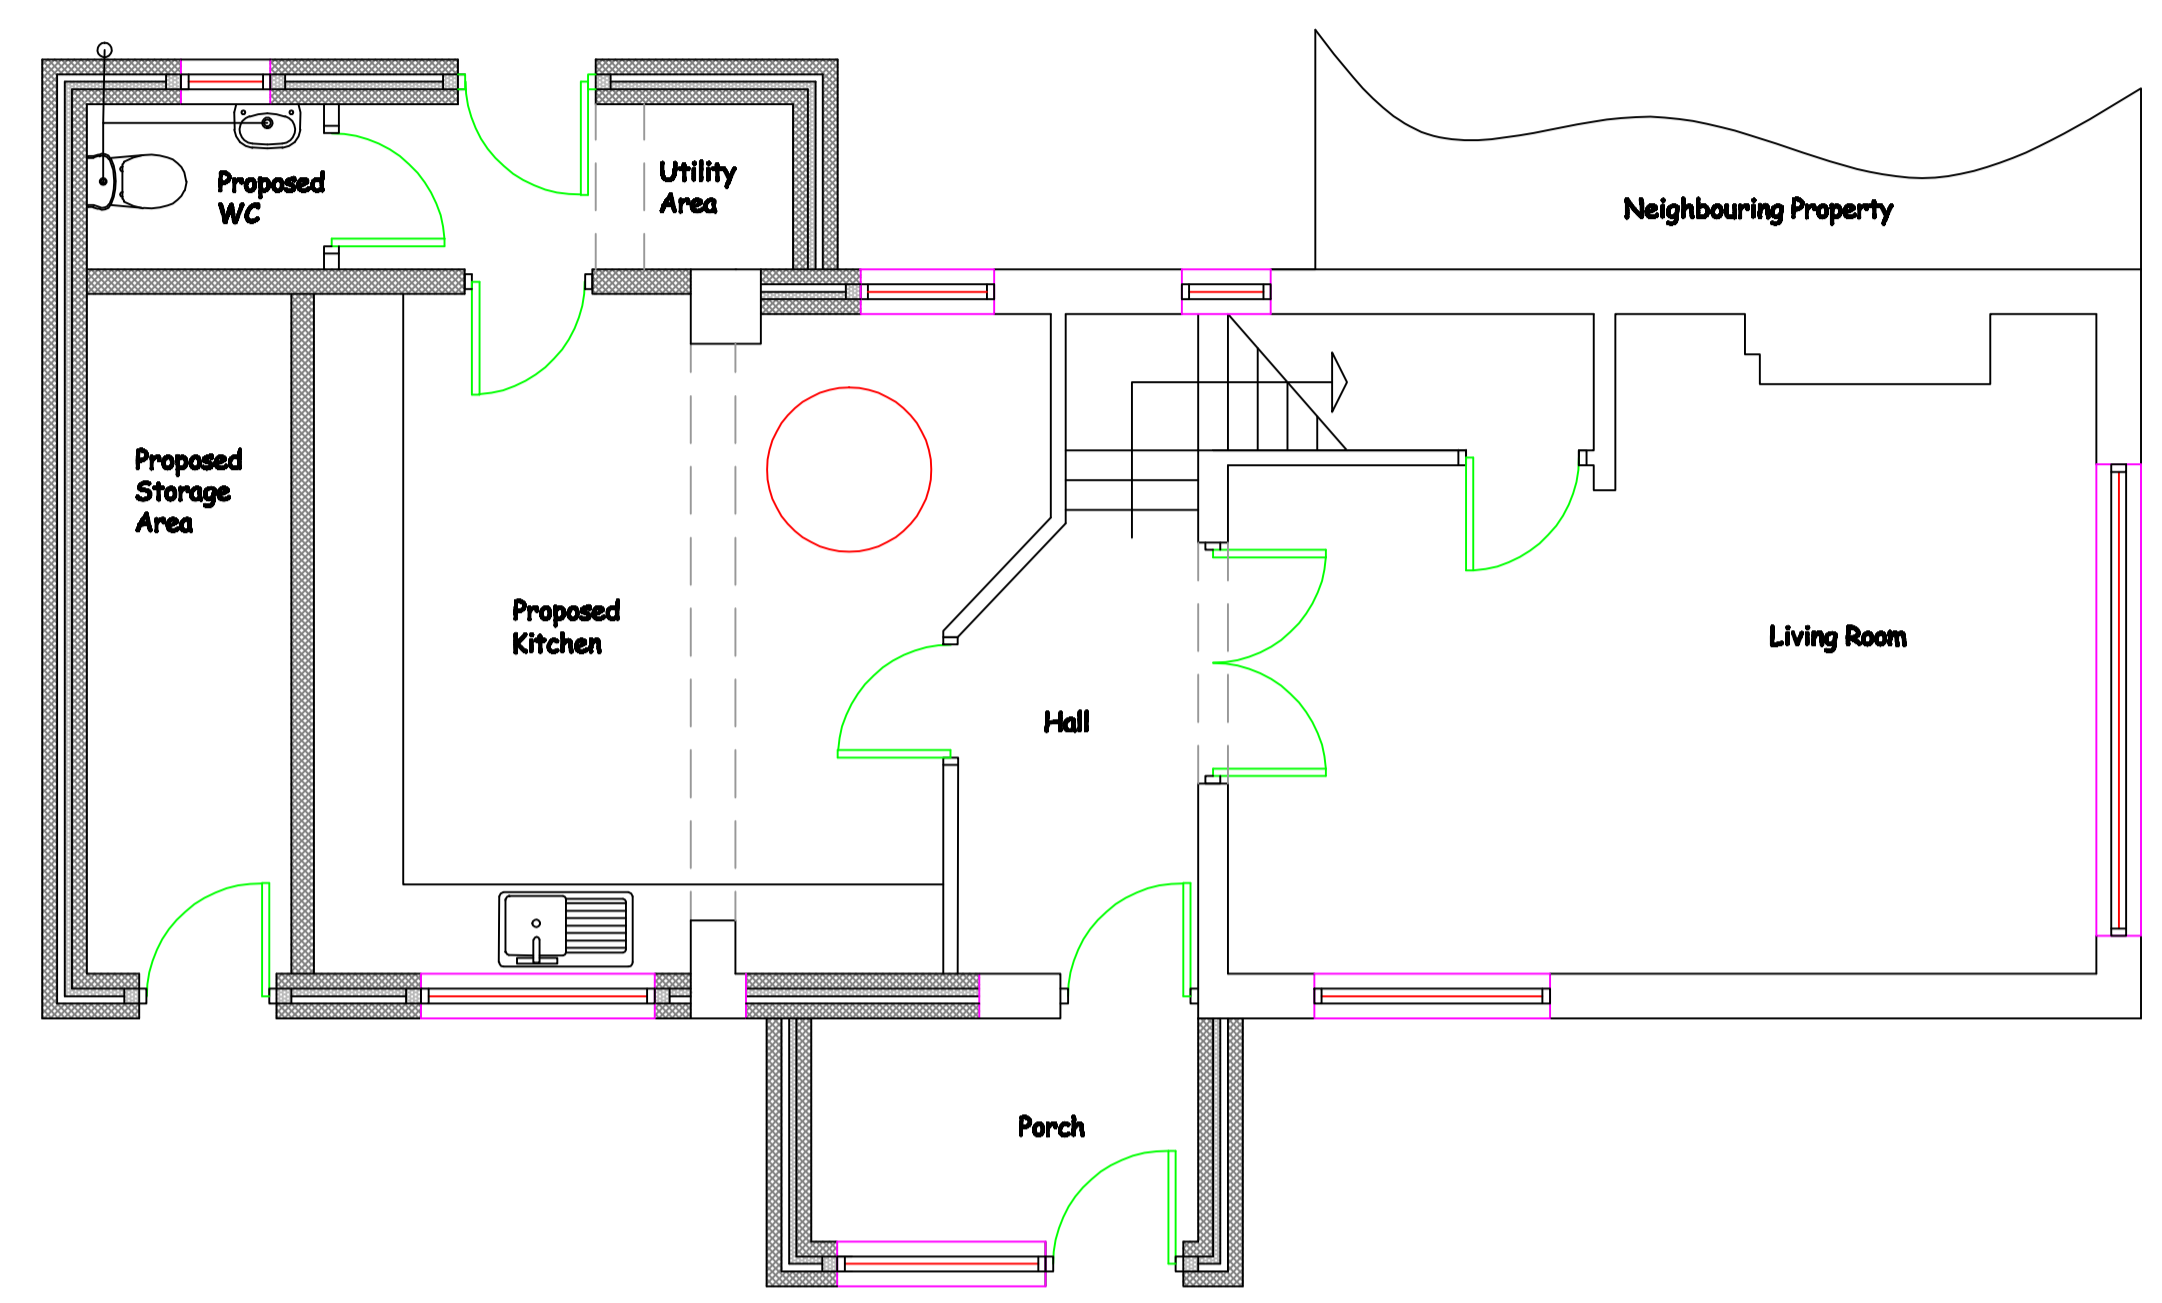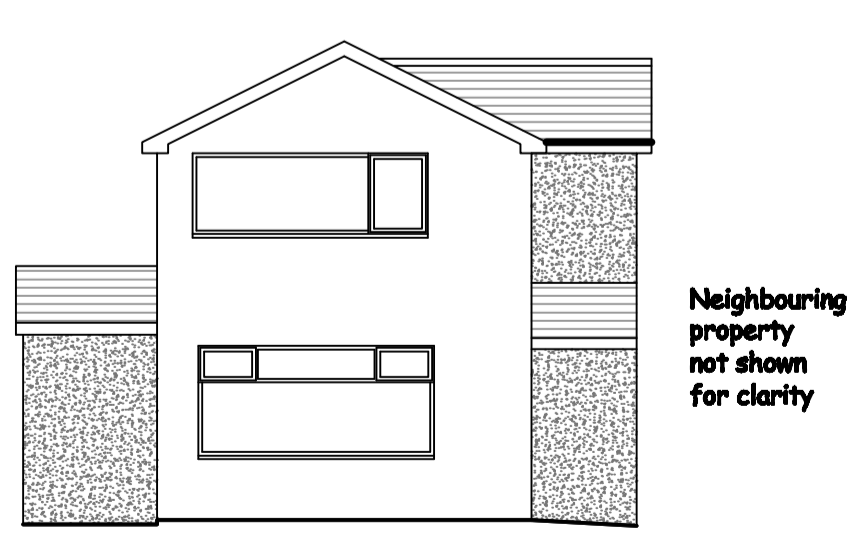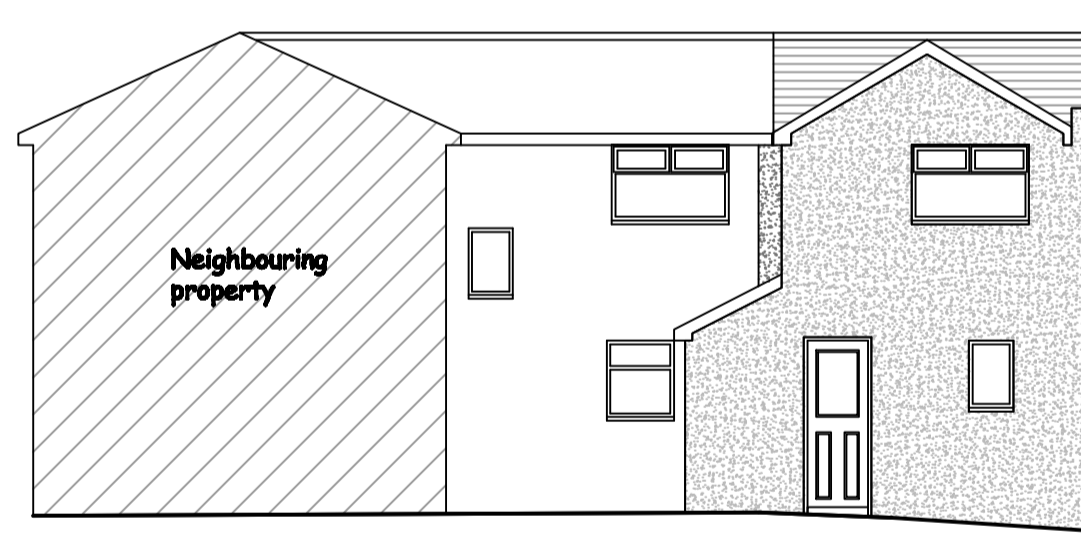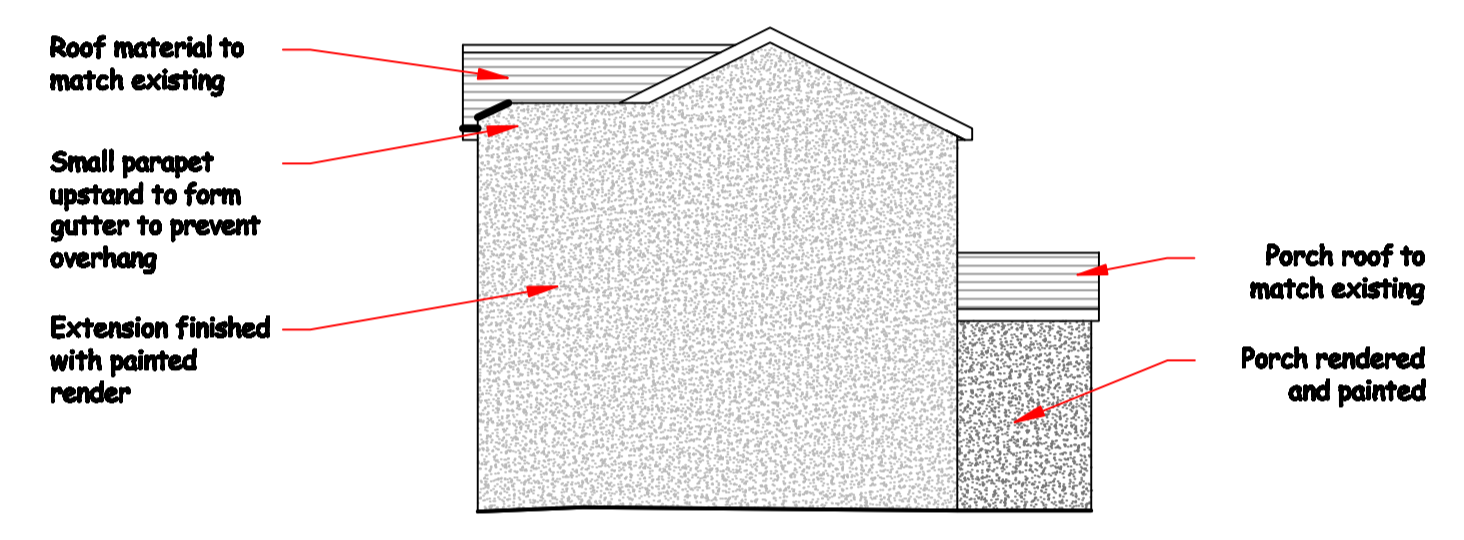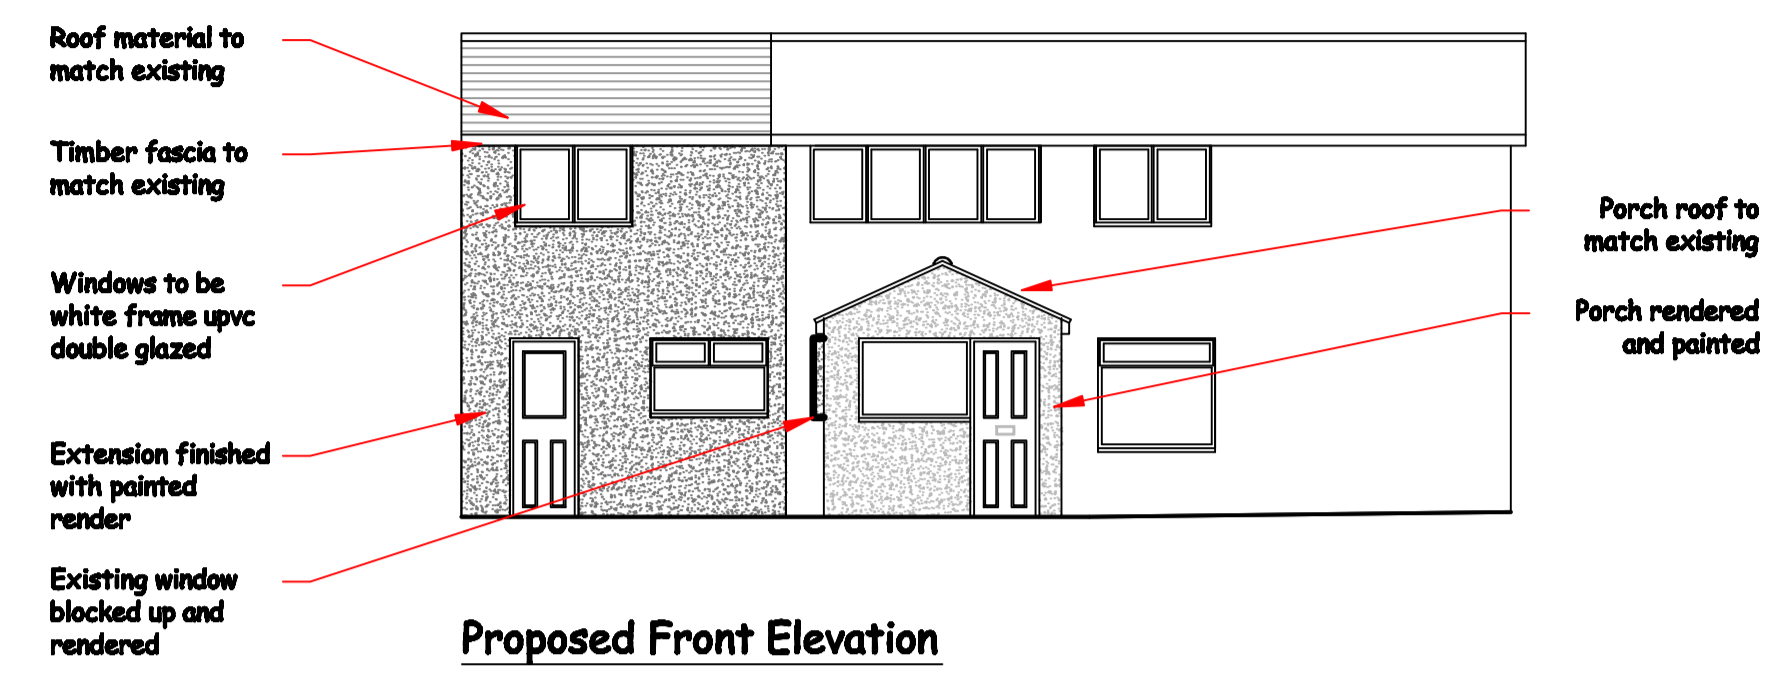

APPROVAL