


EXISTING GROUND FLOOR LAYOUT

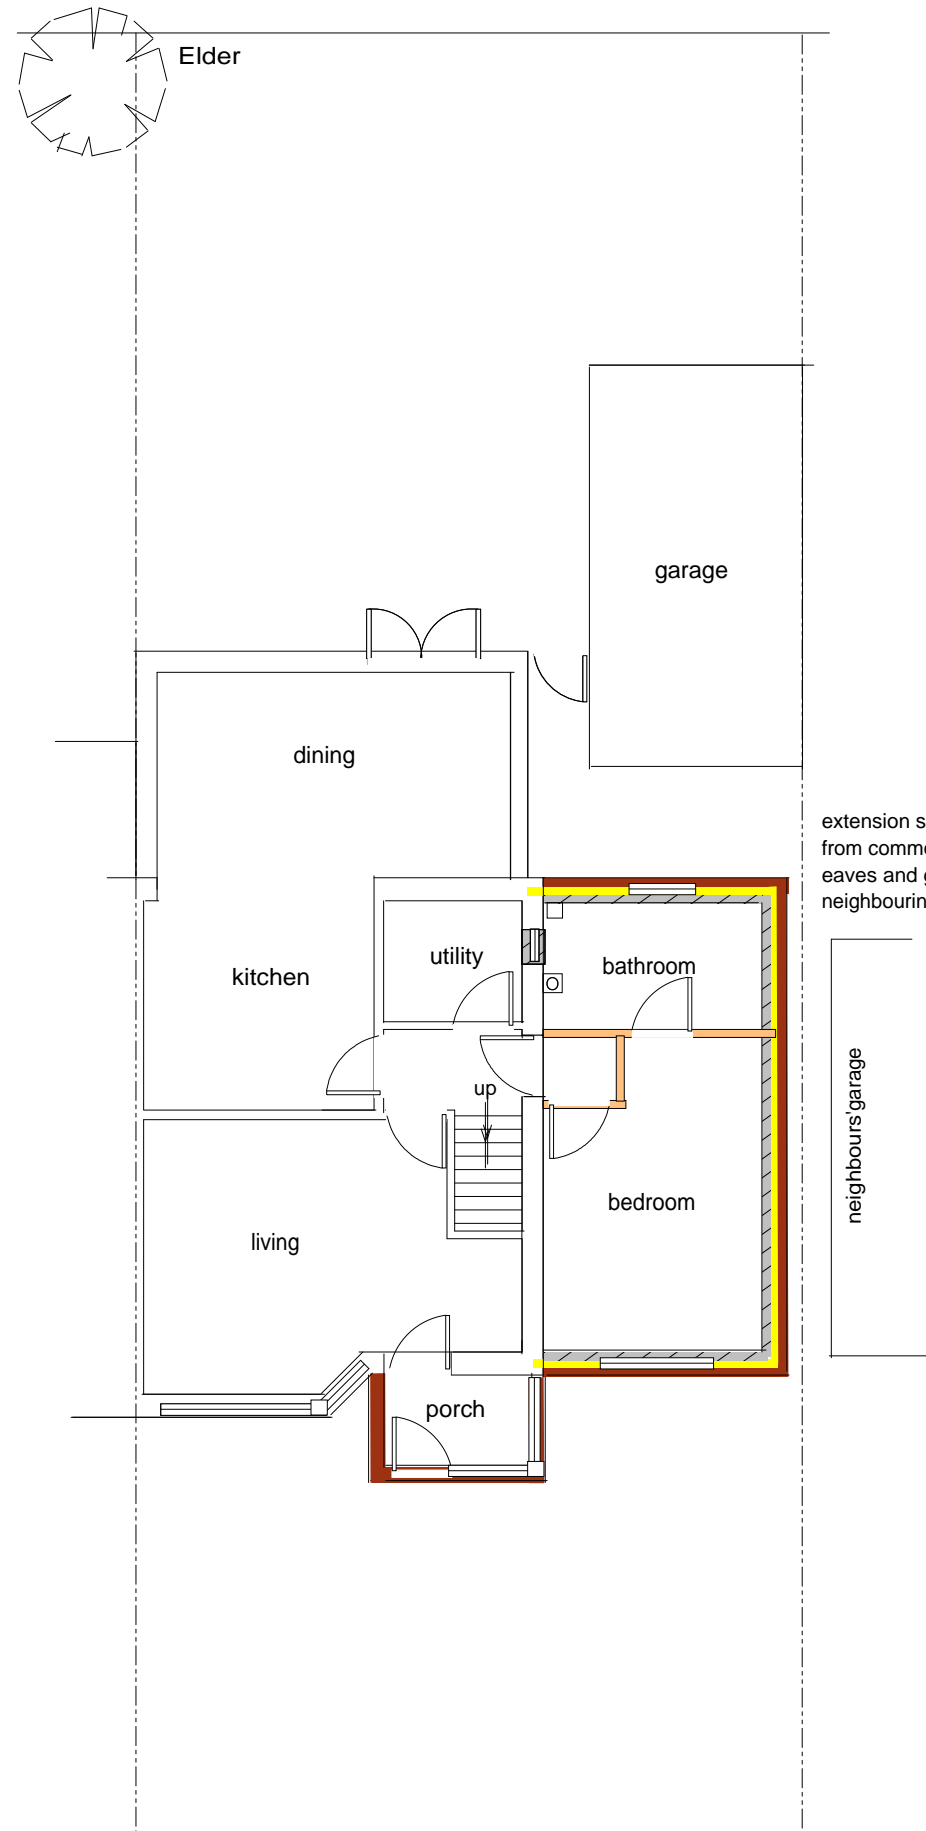

PROPOSED GROUND FLOOR LAYOUT

<b>PROPOSAL</b>
GROUND FLOOR SIDE EXTENSION
<b>ADDRESS</b>
61 COLMAN AVENUE, SOUTH SHIELDS
<b>CLIENTS</b>
MR MARK PETERSON
<b>DRAWING REF</b>
2016/JUN/02 DRWGS 1 - 3
<b>SCALE</b>
1:100 AT A3
<b>DRAWN BY</b>
KATHRYN FINNON TEL. 0191 4562656 email- katiemfannon@hotmail.com