


Group Property

Notes:

This drawing is the copyright and property of The Royal Bank of Scotland plc. It must not be copied or published without written consent.

Do not scale from this drawing.

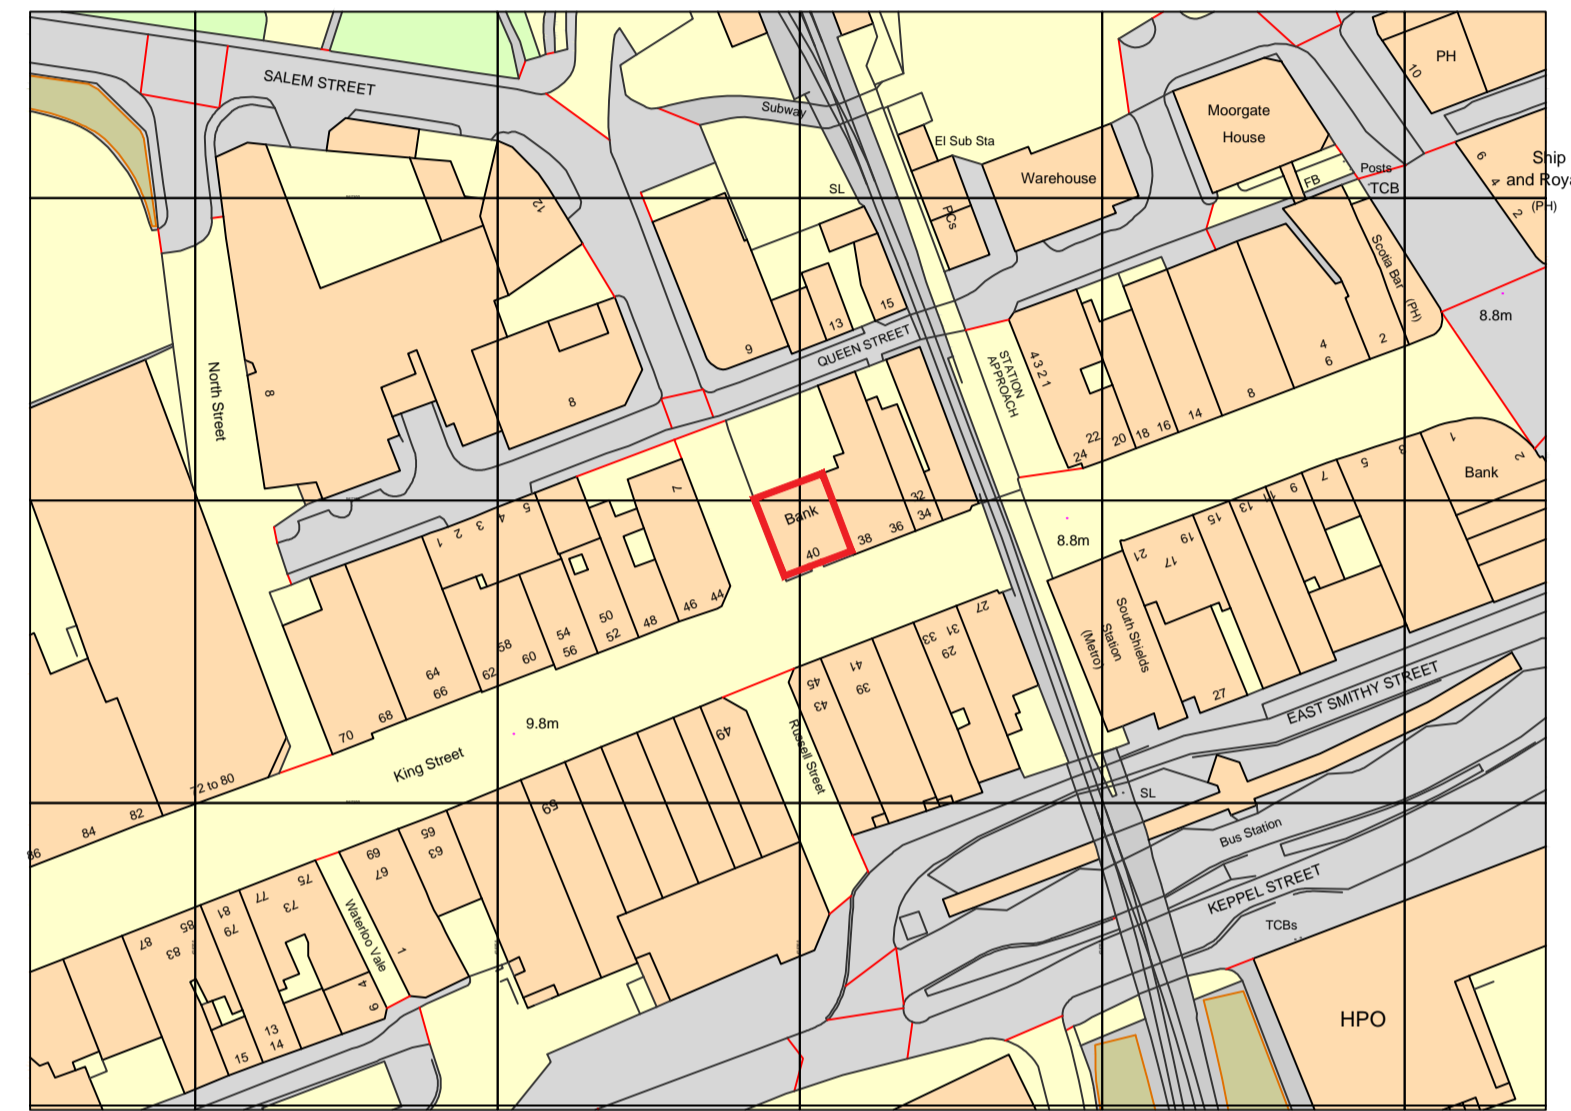

rev	description	date



project		
SOUTH SHIELDS 40 KING STREET TYNE AND WEAR, NE33 1HF		
title		
scale		
1:1250		
dm	chk	app
date	date	date
consultants' drawing number		brand
OS		
rbs drawing number		rev.
3759		