




South Tyneside Council

Economic Regeneration

David Cramond - Corporate Director
 Town Hall & Civic Offices, Westoe Road, South Shields, NE33 2RL
 Telephone: (0191) 427 1717

Project		Drawing Title	
Project Code		Dwg.No.	Drawn By
			Date 19/06/2015
		Checked By	Date
		Scale 1: 1250	Size A4
Rev	Date	OS Ref	Chkd

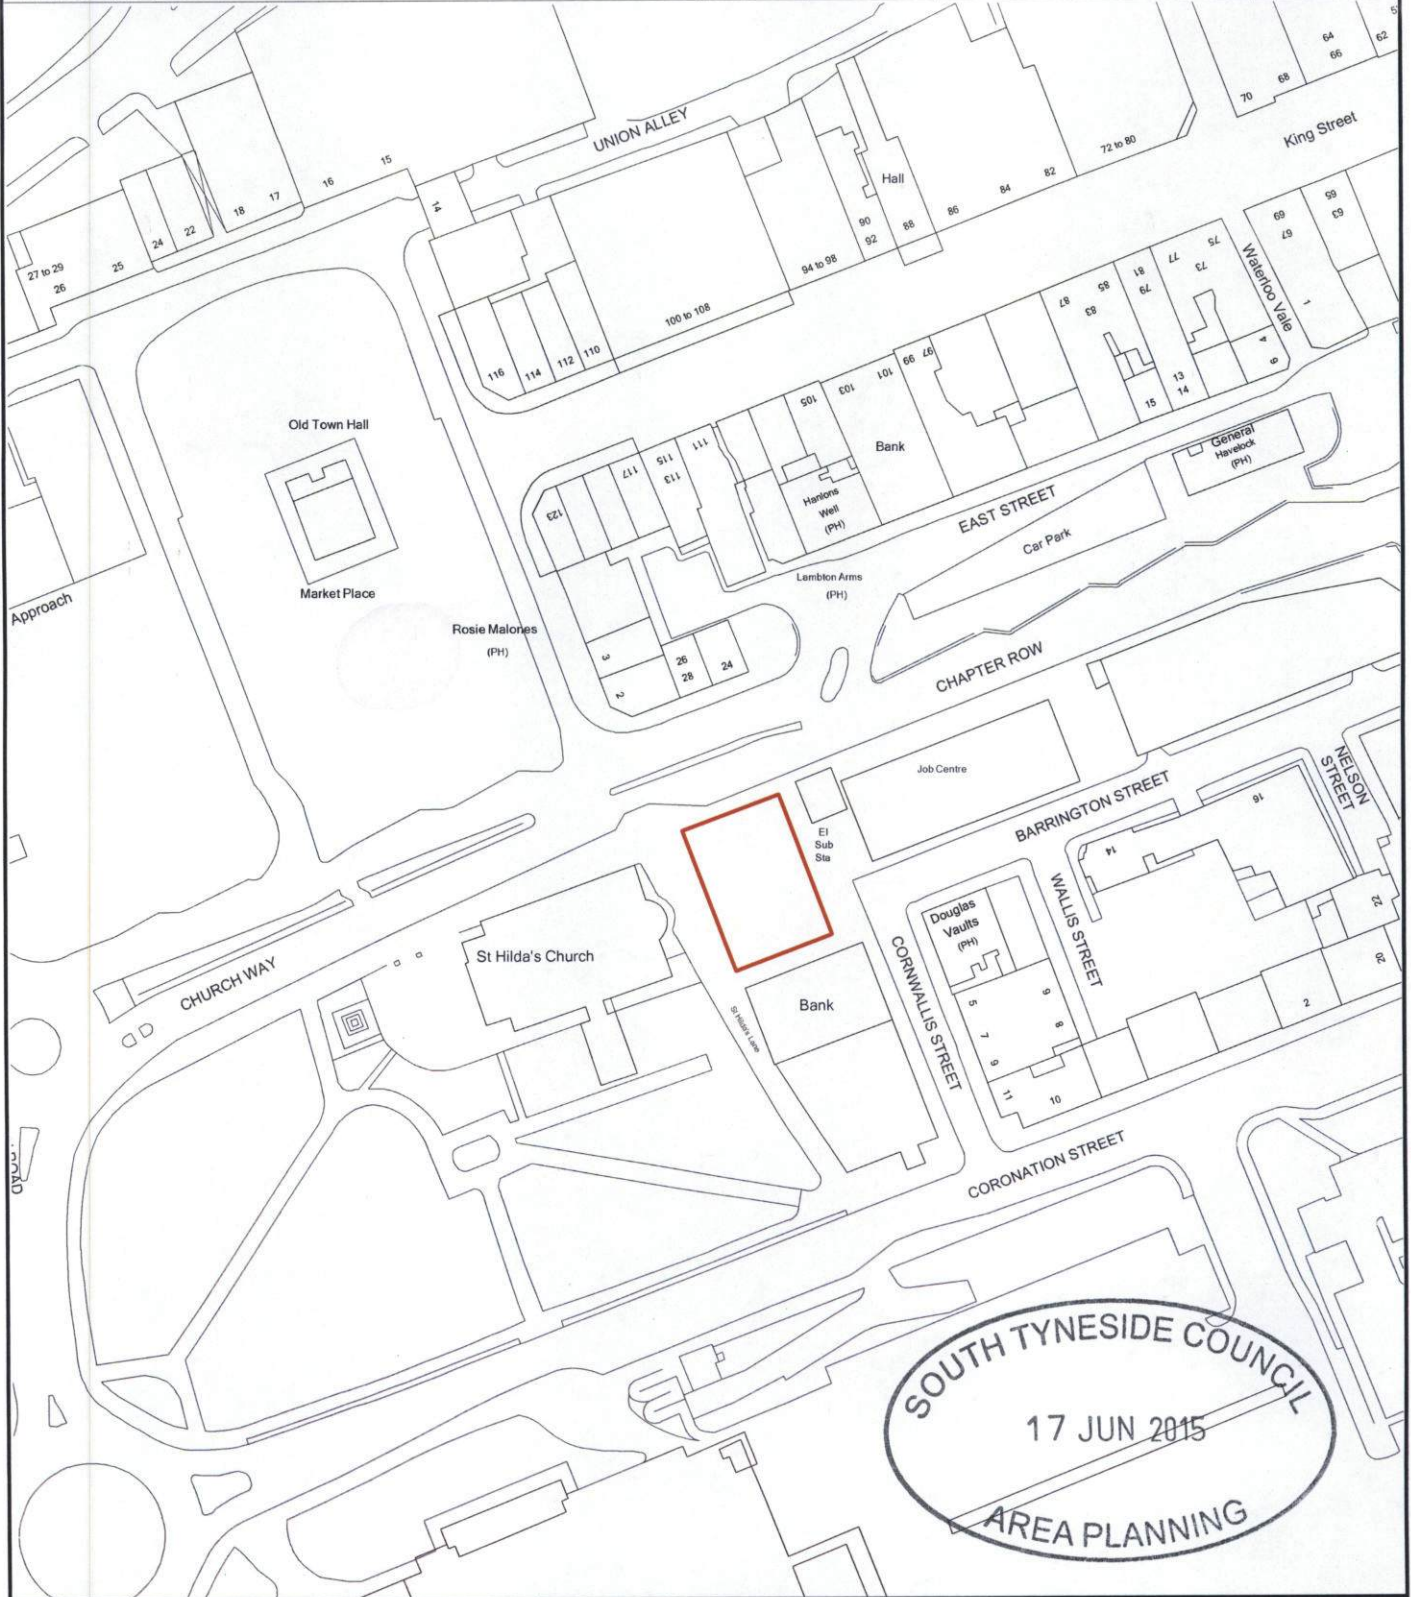

SOUTH TYNESIDE COUNCIL
 17 JUN 2015
 AREA PLANNING

Ordnance Survey data has been reproduced from 1/1250 Ordnance Survey Maps with the permission of the Controller of H.M. Stationery Office. Crown Copyright reserved. Licence No. 100019570

ST0571 / 151AA