

rev	comments	by	date
P00	For Planning	MG	11.11.14
P01	Revised to twin luminaire flood lights	MG	02.07.15

- Notes
1. Do not scale from drawing, use figured dimensions only.
 2. All dimensions to be checked onsite.
 3. This drawing to be read in conjunction with all other Gillespies drawings and specifications.

© copyright GILLESPIES LLP, all rights reserved

FAULKNER BROWNS ARCHITECTS
 Dobson Ho/Northumbrian Way
 Newcastle Upon Tyne
 NE12 6QW
 Tel: 0191 268 3007



Project
HEBBURN COMMUNITY HUB


Drawing
LIGHTING COLUMN DETAILS

Date	Scale	Drawn	Checked
11.11.14	1:50 @ A3	MG	AG
Drawing status			Revision
PLANNING			P01

Drawing number
M 5031 - 311

Client
WILLMOTT DIXON
 Willmott Dixon
 Bebe House
 Dukeway
 Team Valley Trading Estate
 Gateshead
 Tyne & Wear
 NE11 0PZ
 P: 0191 482 4824

GILLESPIES
 Minton Chambers, 12 Heatons Court, Leeds LS1 4LJ
 P 0113 247 0550 F 0113 247 0660 E design.leeds@gillespies.co.uk

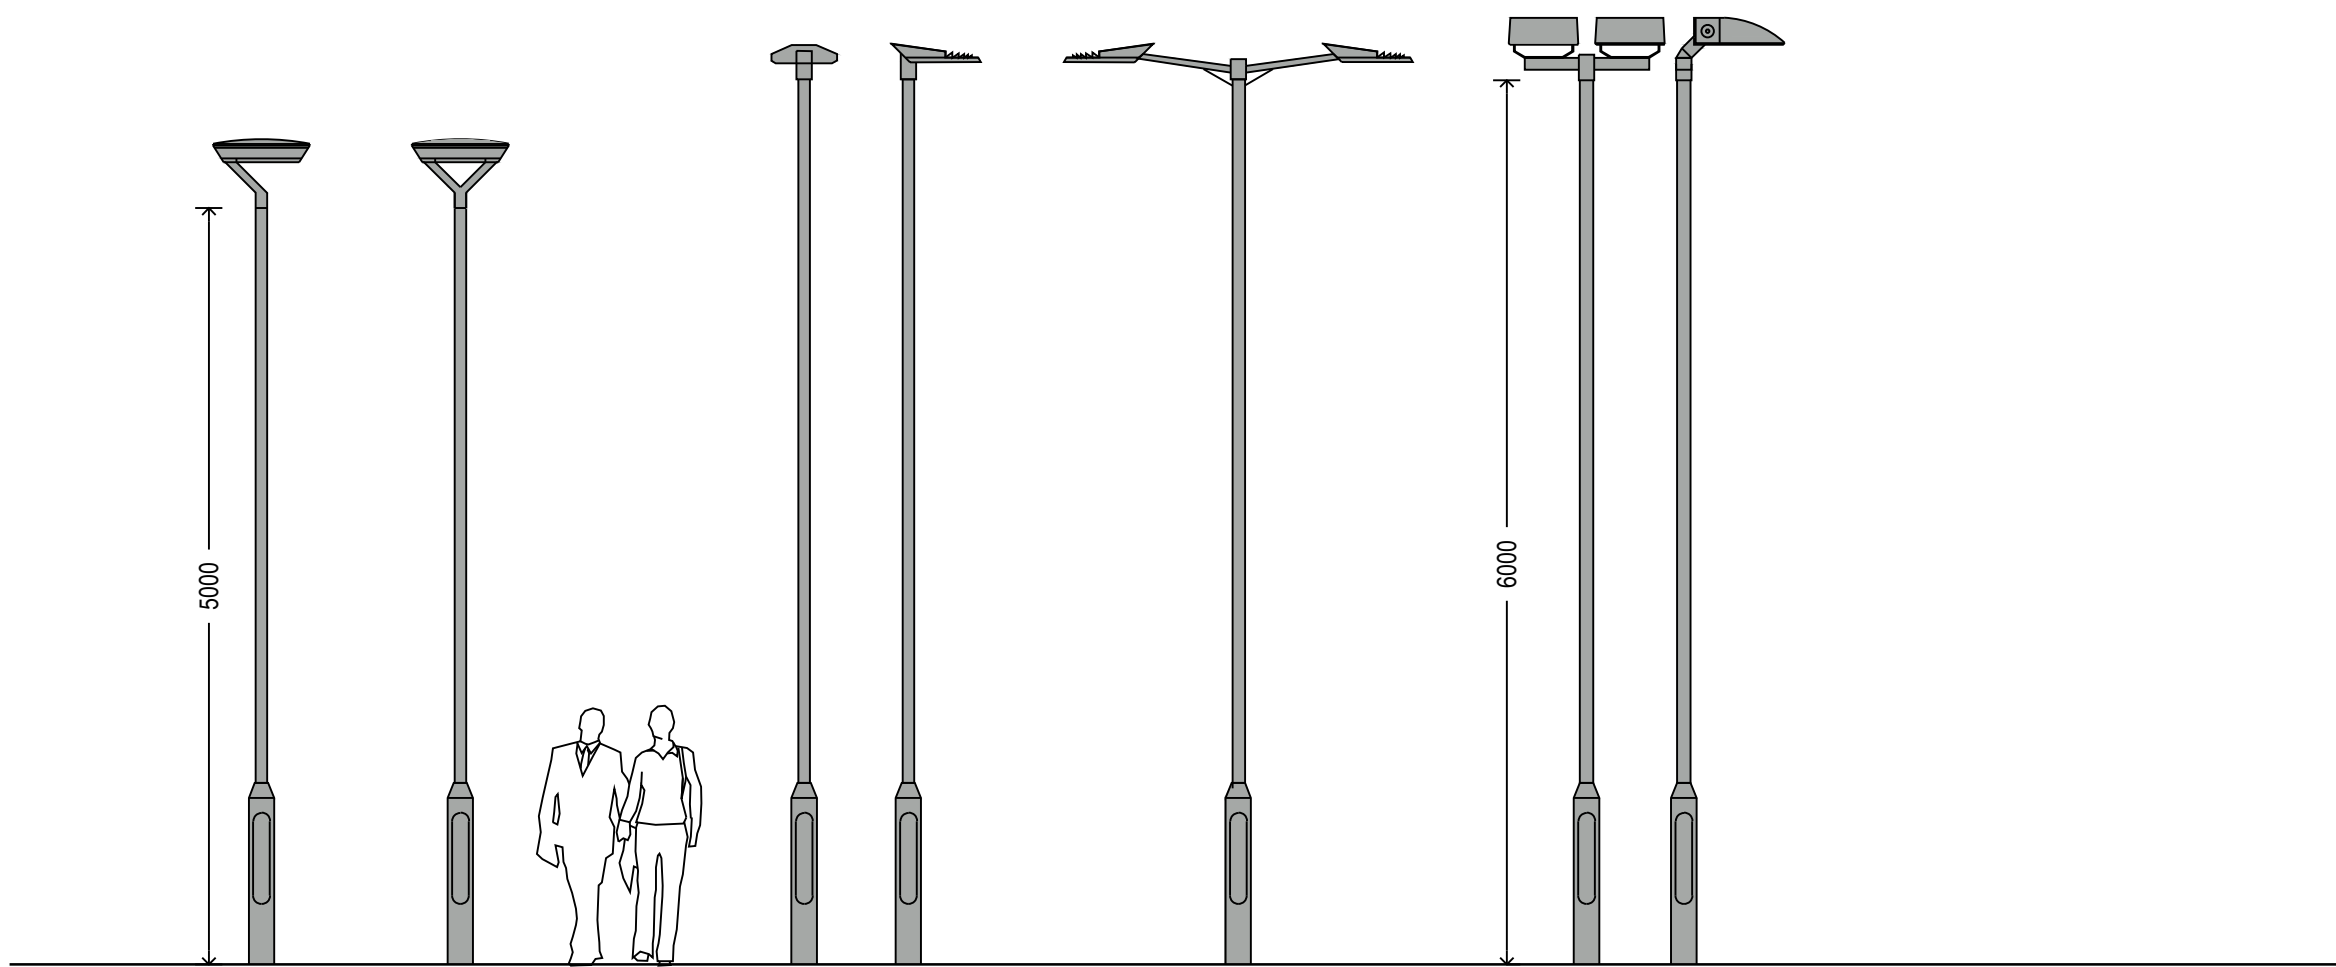

Philips City Spirit Luminaire PCDS480
 Spigot mounted
 5m x 76mmØ tubular column
 Powder coated to RAL9006

Philips Luma 1A R5 DS-CW 1
 Spigot mounted
 6m x 76mmØ tubular column
 Powder coated to RAL9006

Philips Luma 1A R5 DS-CW 1
 (Twin head)
 Side entry mounted
 6m x 76mmØ tubular column
 Powder coated to RAL9006

Philips OptiFlood LED BVP506
 6m x 76mmØ tubular column
 Powder coated to RAL9006
 Twin luminaire

