


Roof: Marble Modern on 28x25 battens on TYVEK BPRO superplus breathable membrane on 125x47 SC 24 @ 600 c/s Ridge = Purlin 275x63 SC 24

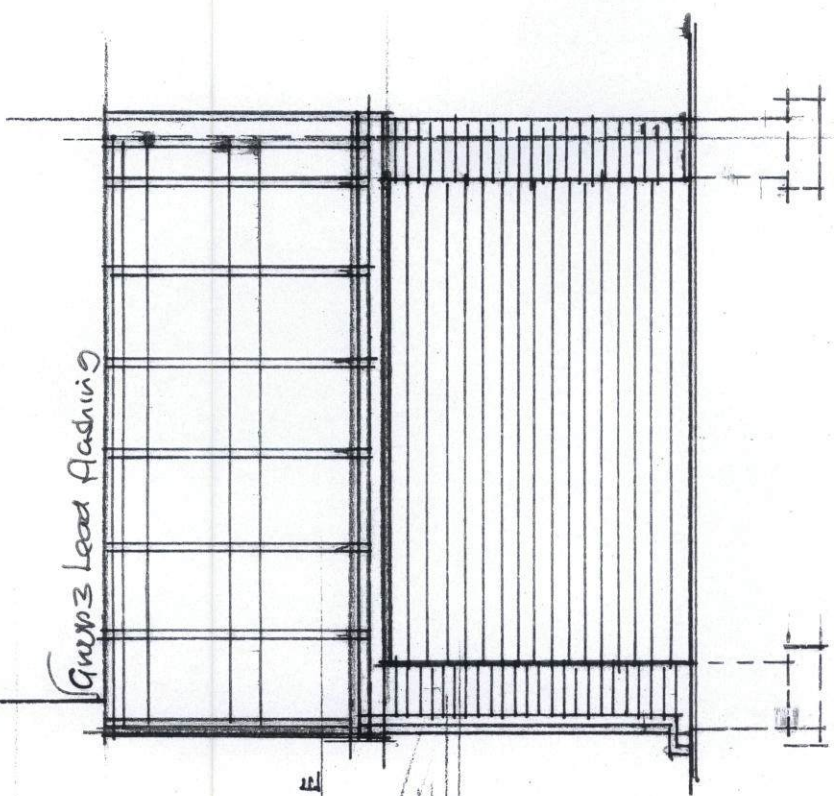

Group 3 Lead Flashing

Insulation: 1 Layer 100 Rockwool 100mm 150 Rockwool on right angles

GARAGE

UPVC soffit & fascia wave gutter

Wall 102.5 brick 100 cavity, full Rockwool 100 Celcon 12.5 pld on dabs

UTILITY

Floor: 100 Concrete on Min 100 Kingspan Visqueen 1200 vb. Min 100 dabs

GARAGE

1/2 hr. St. fire door 2000x1000 Ref C830A

2400



Roller shutter door Elec. operated 205 800

Floor: 100 Concrete on Min 100 dabs

SECTION

R. SECTION

ST0603 / 15 HFUL

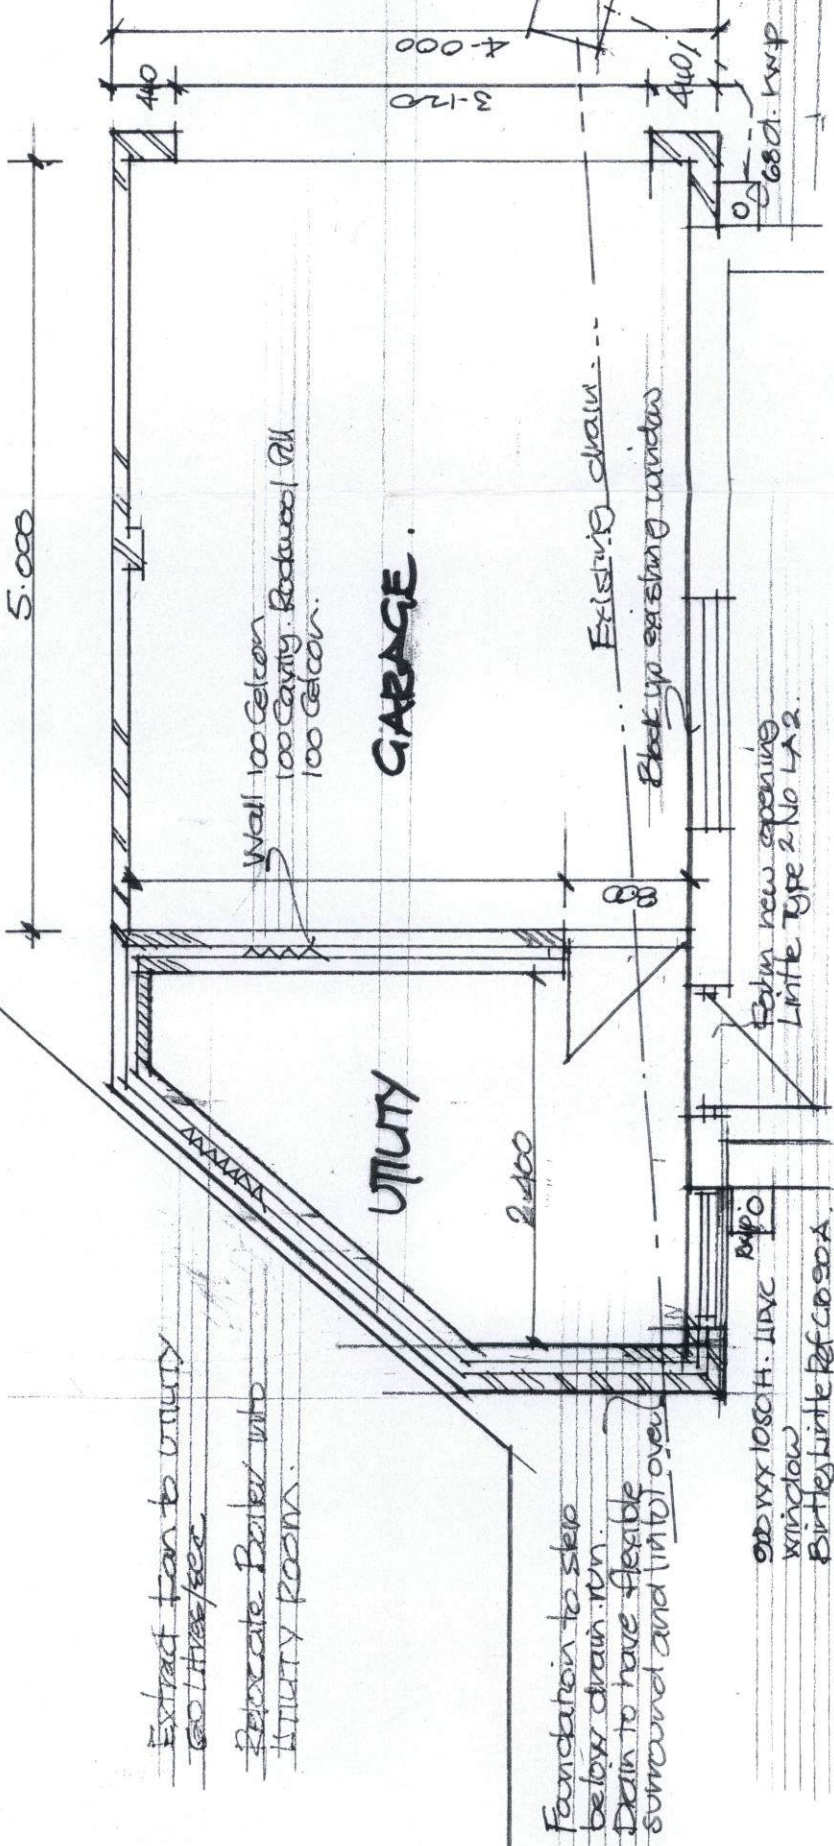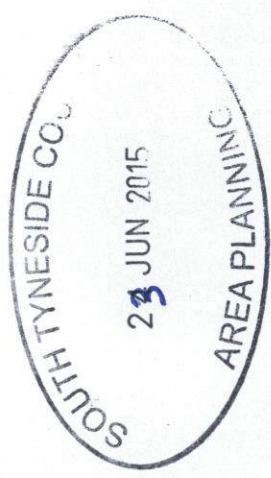

Extract fan to utility gutter/roof

Recreate Barber into utility room

UTILITY

GARAGE

Wall 100 Celcon 100 cavity, Rockwool 100 Celcon

Foundation to step below drain rim. Drain to have flexible surround and inlet over

900mm 1050H. UPVC window with lintel Ref C830A

Form new opening Lintel Type 2 No LA 2

Existing drain. Block up existing window

PLAN

SCALE: 1:50

INV. = 1.5 metres

