

FITZARCHITECTS

THE PLACE - ATHENAEUM STREET
 SUNDERLAND - SR1 1QX
 T +44 (0)191 563 7025 F +44 (0)191 510 1746
 WWW.FITZARCHITECTS.CO.UK
 OFFICE@FITZARCHITECTS.CO.UK

CLIENT
 COLMANS CATERERS LIMITED

PROJECT
 PROPOSED DEVELOPMENT AT
 GANDHI'S TEMPLE SOUTH SHIELDS

STAGE
 PLANNING

DRAWING
 PROPOSED LEVEL 00


PROJECT NUMBER 1225	SCALES 1:100 @ A3
------------------------	----------------------

DRAWING NUMBER AL (00) 0200	DATE JUNE 2015
--------------------------------	-------------------

DRAWN BY PMC	CHECKED BY CRF
-----------------	-------------------

REVISION	NORTH
----------	-------

REVISION	DATE AND DESCRIPTION

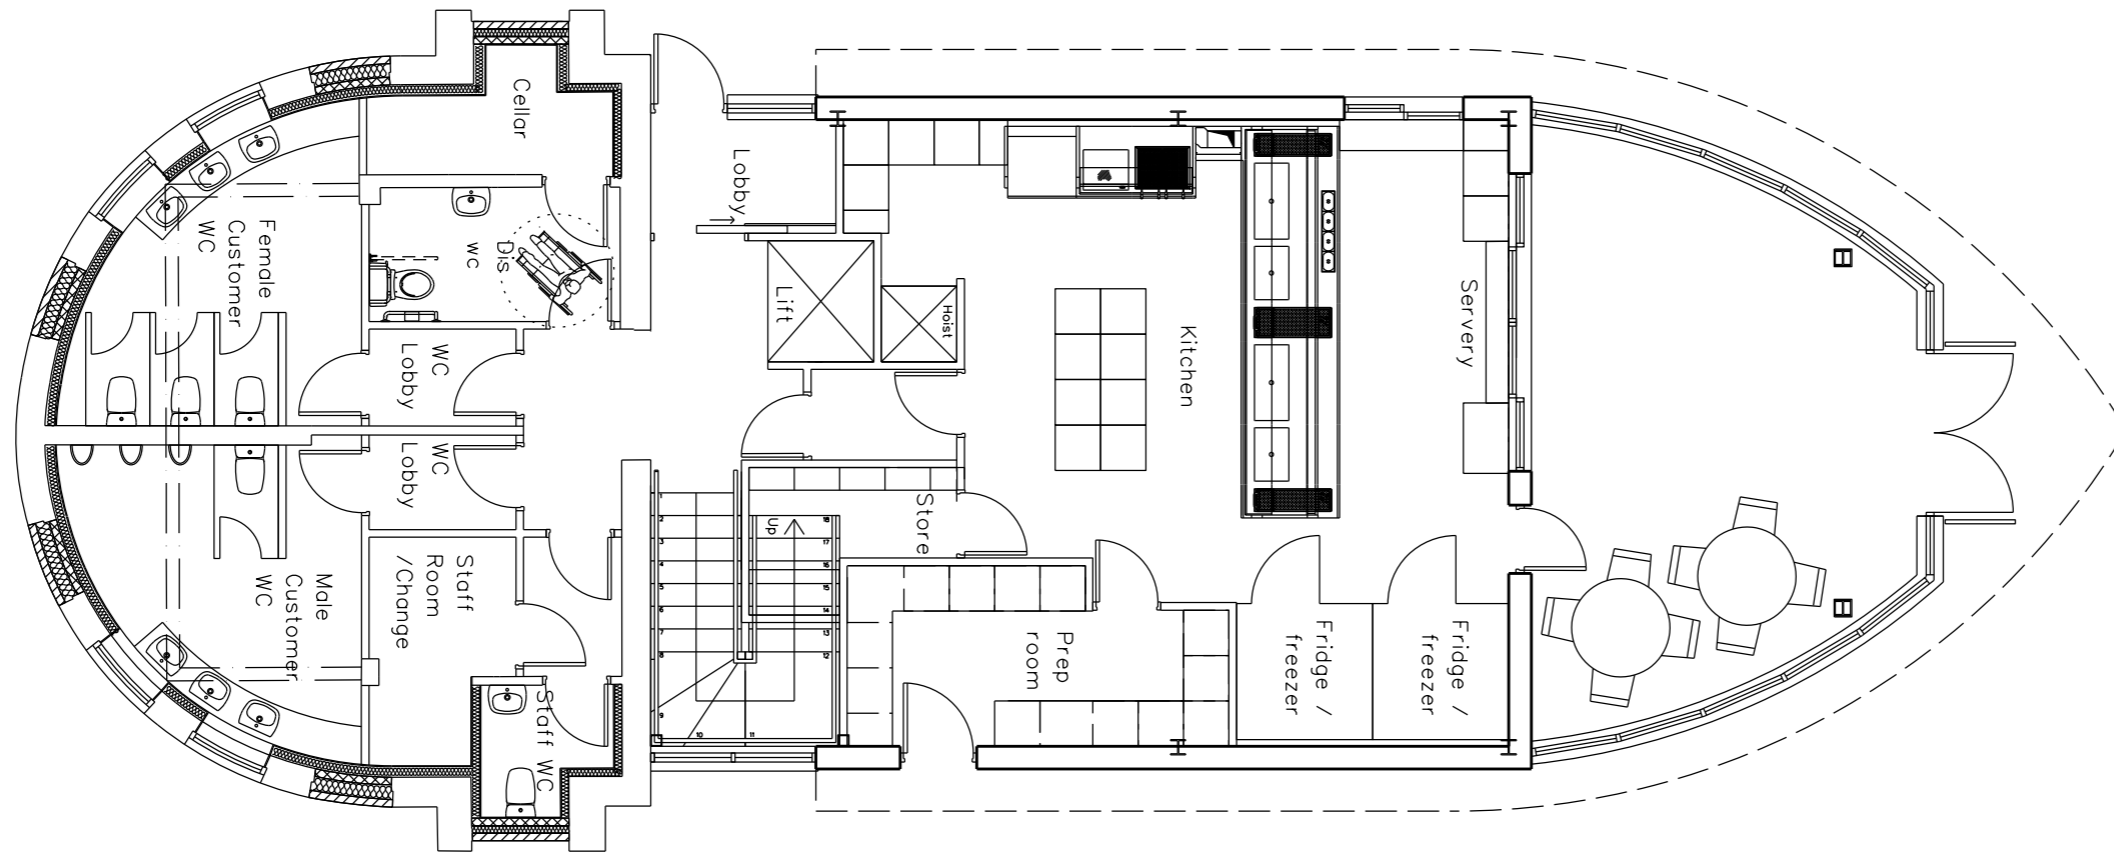

COPYRIGHT OF FITZ ARCHITECTS LIMITED
 NOT TO BE SCALED - ALL DIMENSIONS TO BE CHECKED ON SITE

