

FITZARCHITECTS

THE PLACE - ATHENAEUM STREET
 SUNDERLAND - SR1 1QX
 T +44 (0)191 563 7025 F +44 (0)191 510 1746
 WWW.FITZARCHITECTS.CO.UK
 OFFICE@FITZARCHITECTS.CO.UK

CLIENT
 COLMANS CATERERS LIMITED

PROJECT
 PROPOSED DEVELOPMENT AT
 GANDHI'S TEMPLE SOUTH SHIELDS

STAGE
 PLANNING

DRAWING
 PROPOSED LEVEL 01

PROJECT NUMBER
 1225

SCALES
 1:100 @ A3

DRAWING NUMBER
 AL (00) 0210

DATE
 FEB 2015


DRAWN BY
 PMC

CHECKED BY
 CRF

REVISION

NORTH

REVISION	DATE AND DESCRIPTION

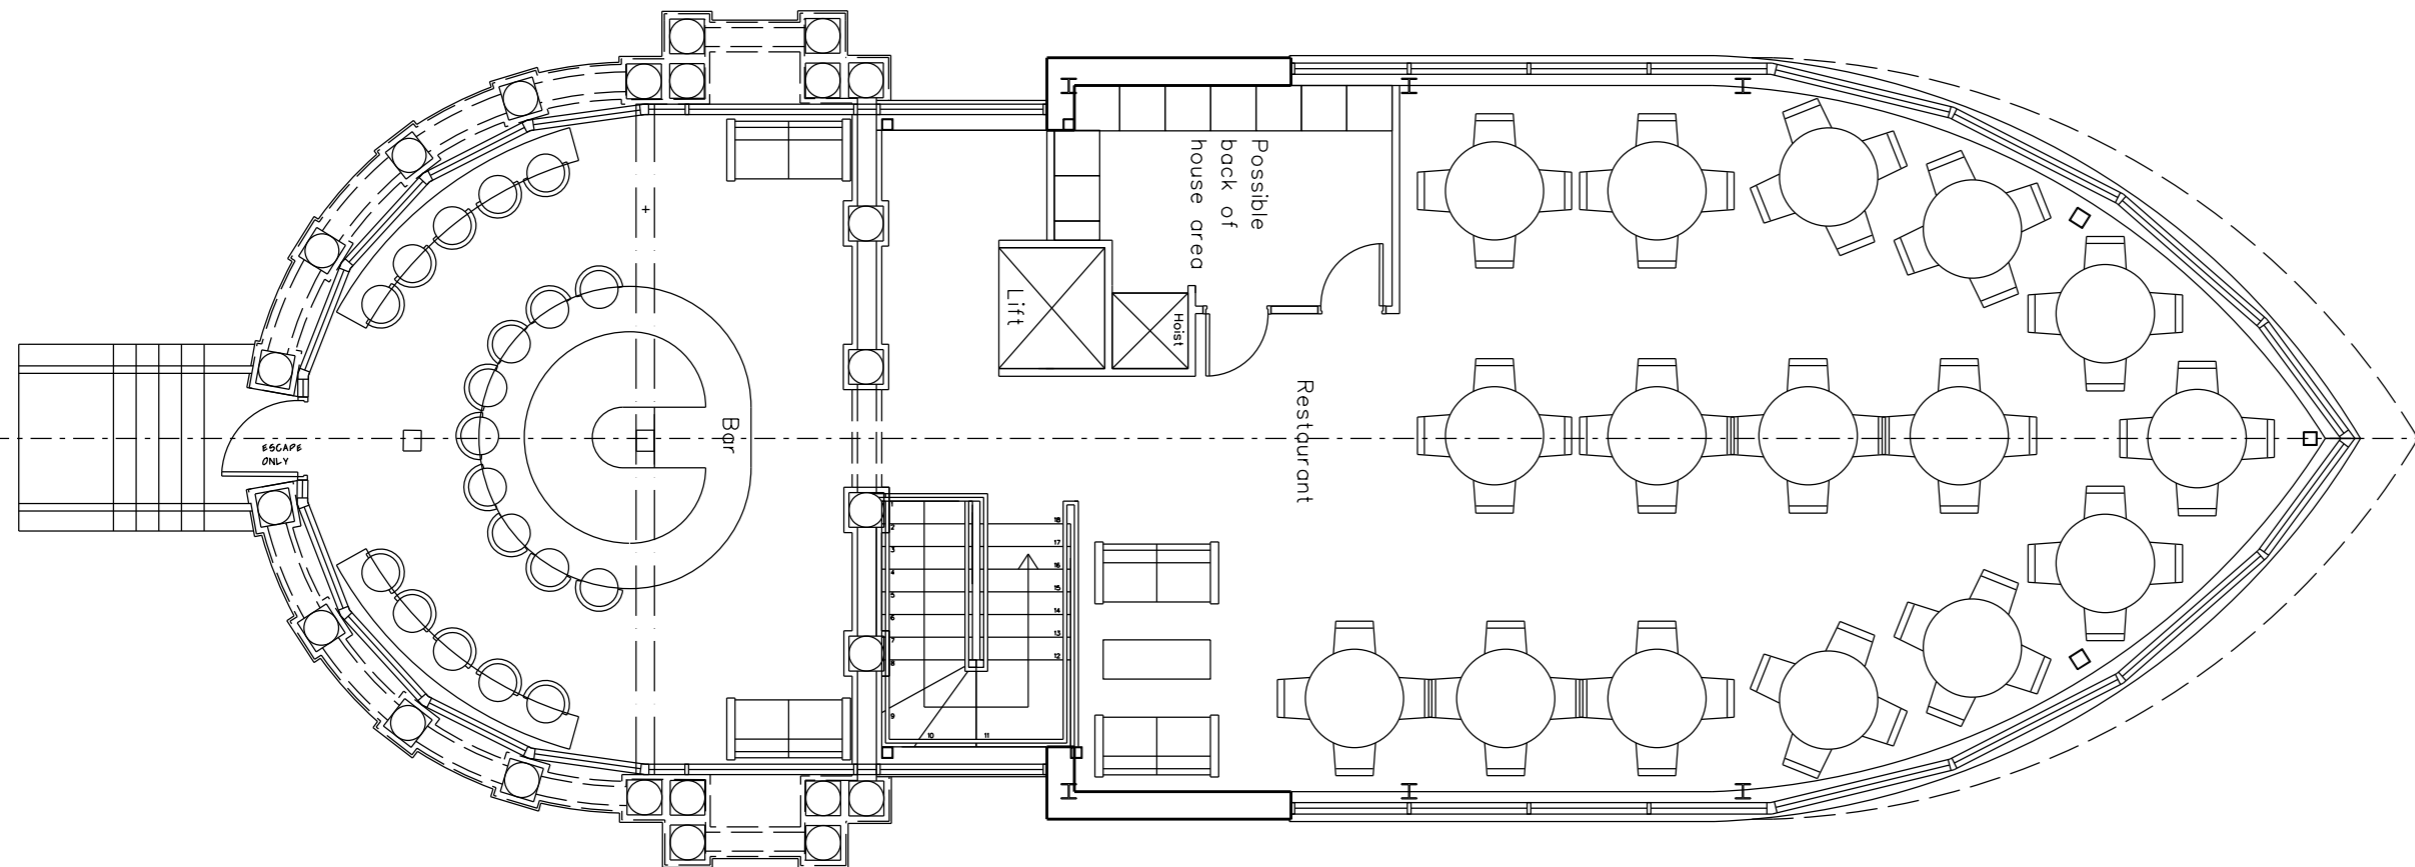

COPYRIGHT OF FITZ ARCHITECTS LIMITED
 NOT TO BE SCALED - ALL DIMENSIONS TO BE CHECKED ON SITE

