




SCALES=1:50 and 1:100

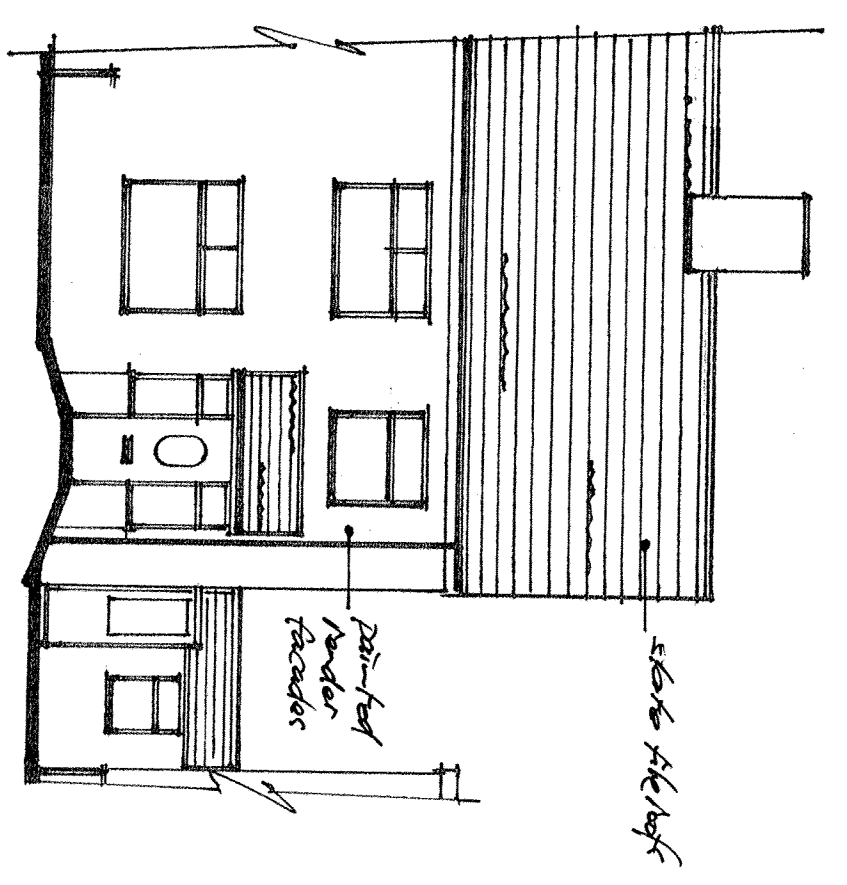


FRONT ELEVATION

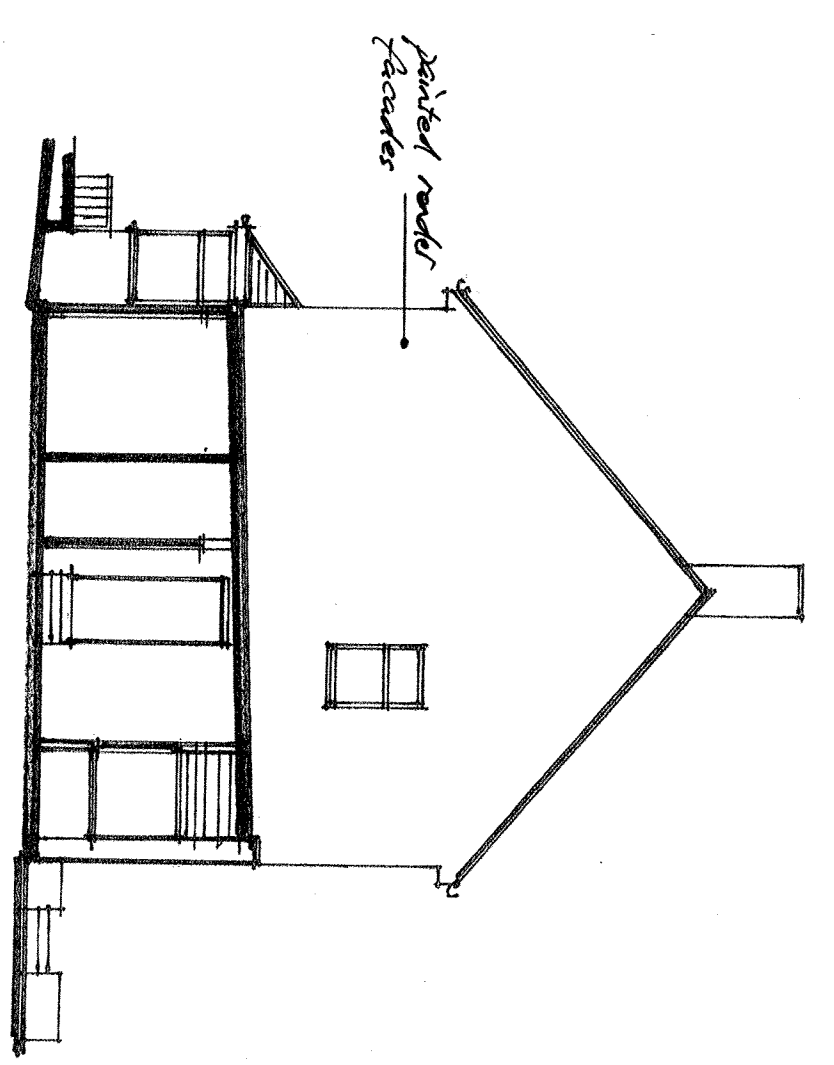

SIDE ELEVATION

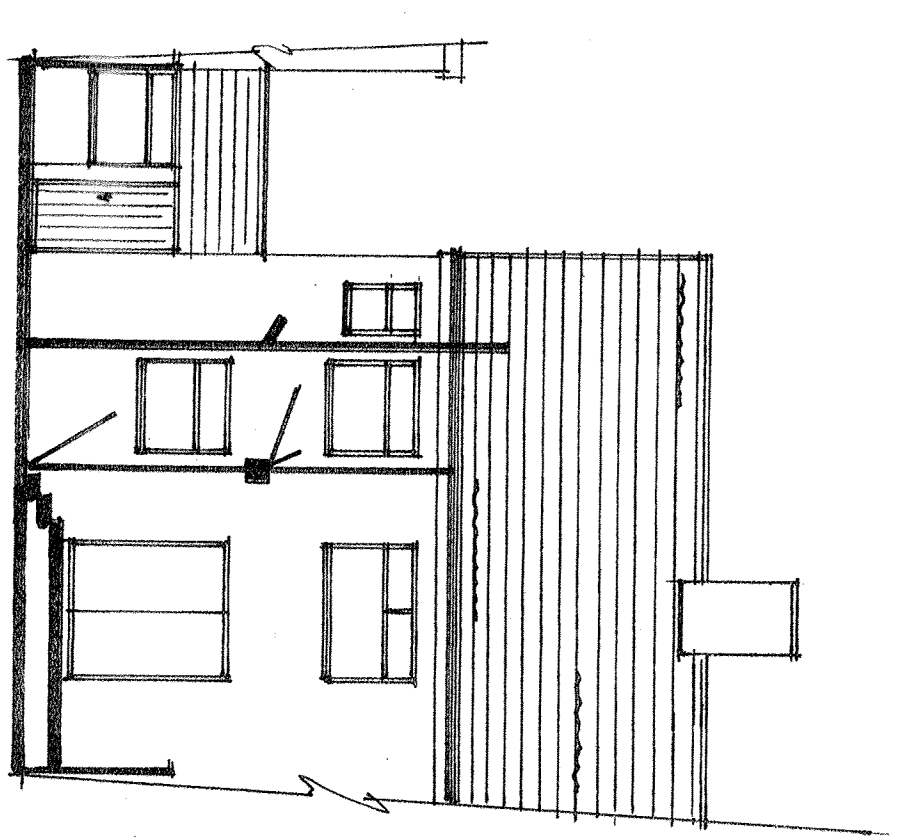

REAR ELEVATION

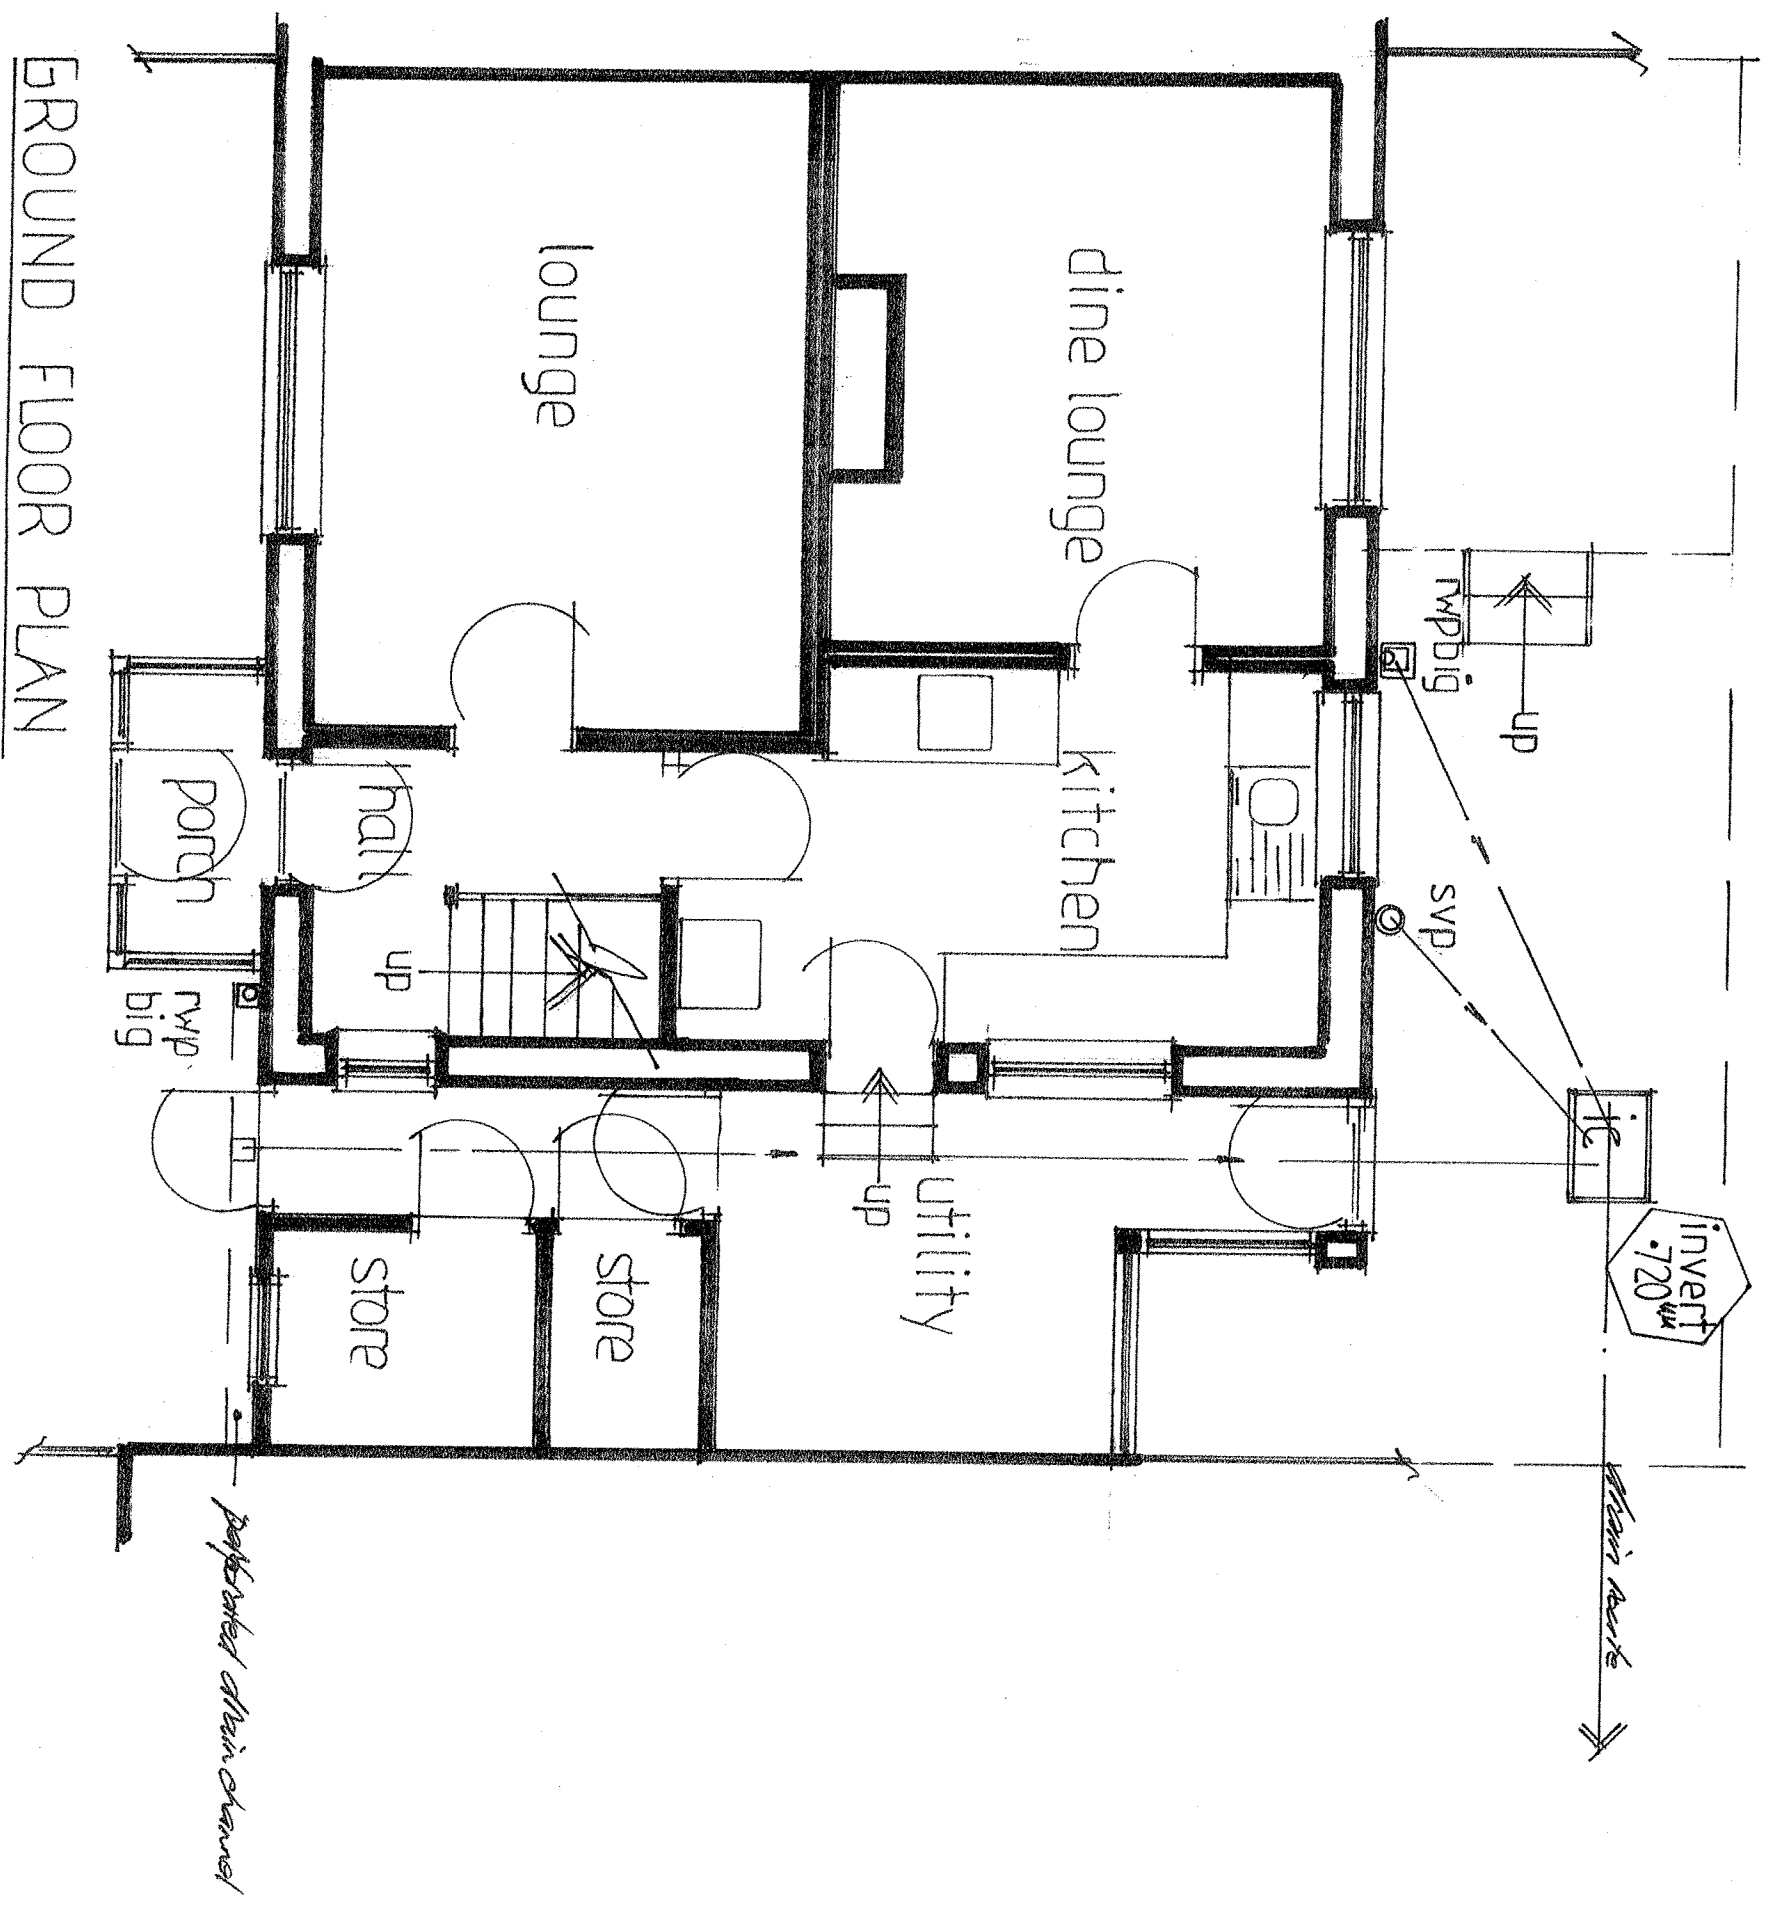

GROUND FLOOR PLAN

ST0616/5HF04

BUILDERS MUST CHECK ALL HEIGHTS, LEVELS, DIMENSIONS, AND DRAINAGE SYSTEMS TO THE SATISFACTION OF CLIENT BEFORE CONSTRUCTION WORK BEGINS.

EXISTING FLOOR PLANS ELEVATIONS ETC.  
18 LARCH AVE., WHITBURN, TNE&WEAR.  
MR and MRS M. GRIEVESSON SR6 7DS  
SCALES: 1:50 and 1:100