



ALL WORK ON OR WITHIN 3M OF BOUNDARY, TO BE WITH ADJ. OWNERS WRITTEN AGREEMENT, RE. PARTY WALL ACT 1996.  
 ADJ. OWNERS TO BE GIVEN MIN. 2 MONTHS WRITTEN NOTICE OF COMMENCEMENT OF WORK.

WINDOWS TO FIRST FLOOR TO COMPLY WITH ESCAPE WINDOW REQUIREMENTS AS NOTE 47


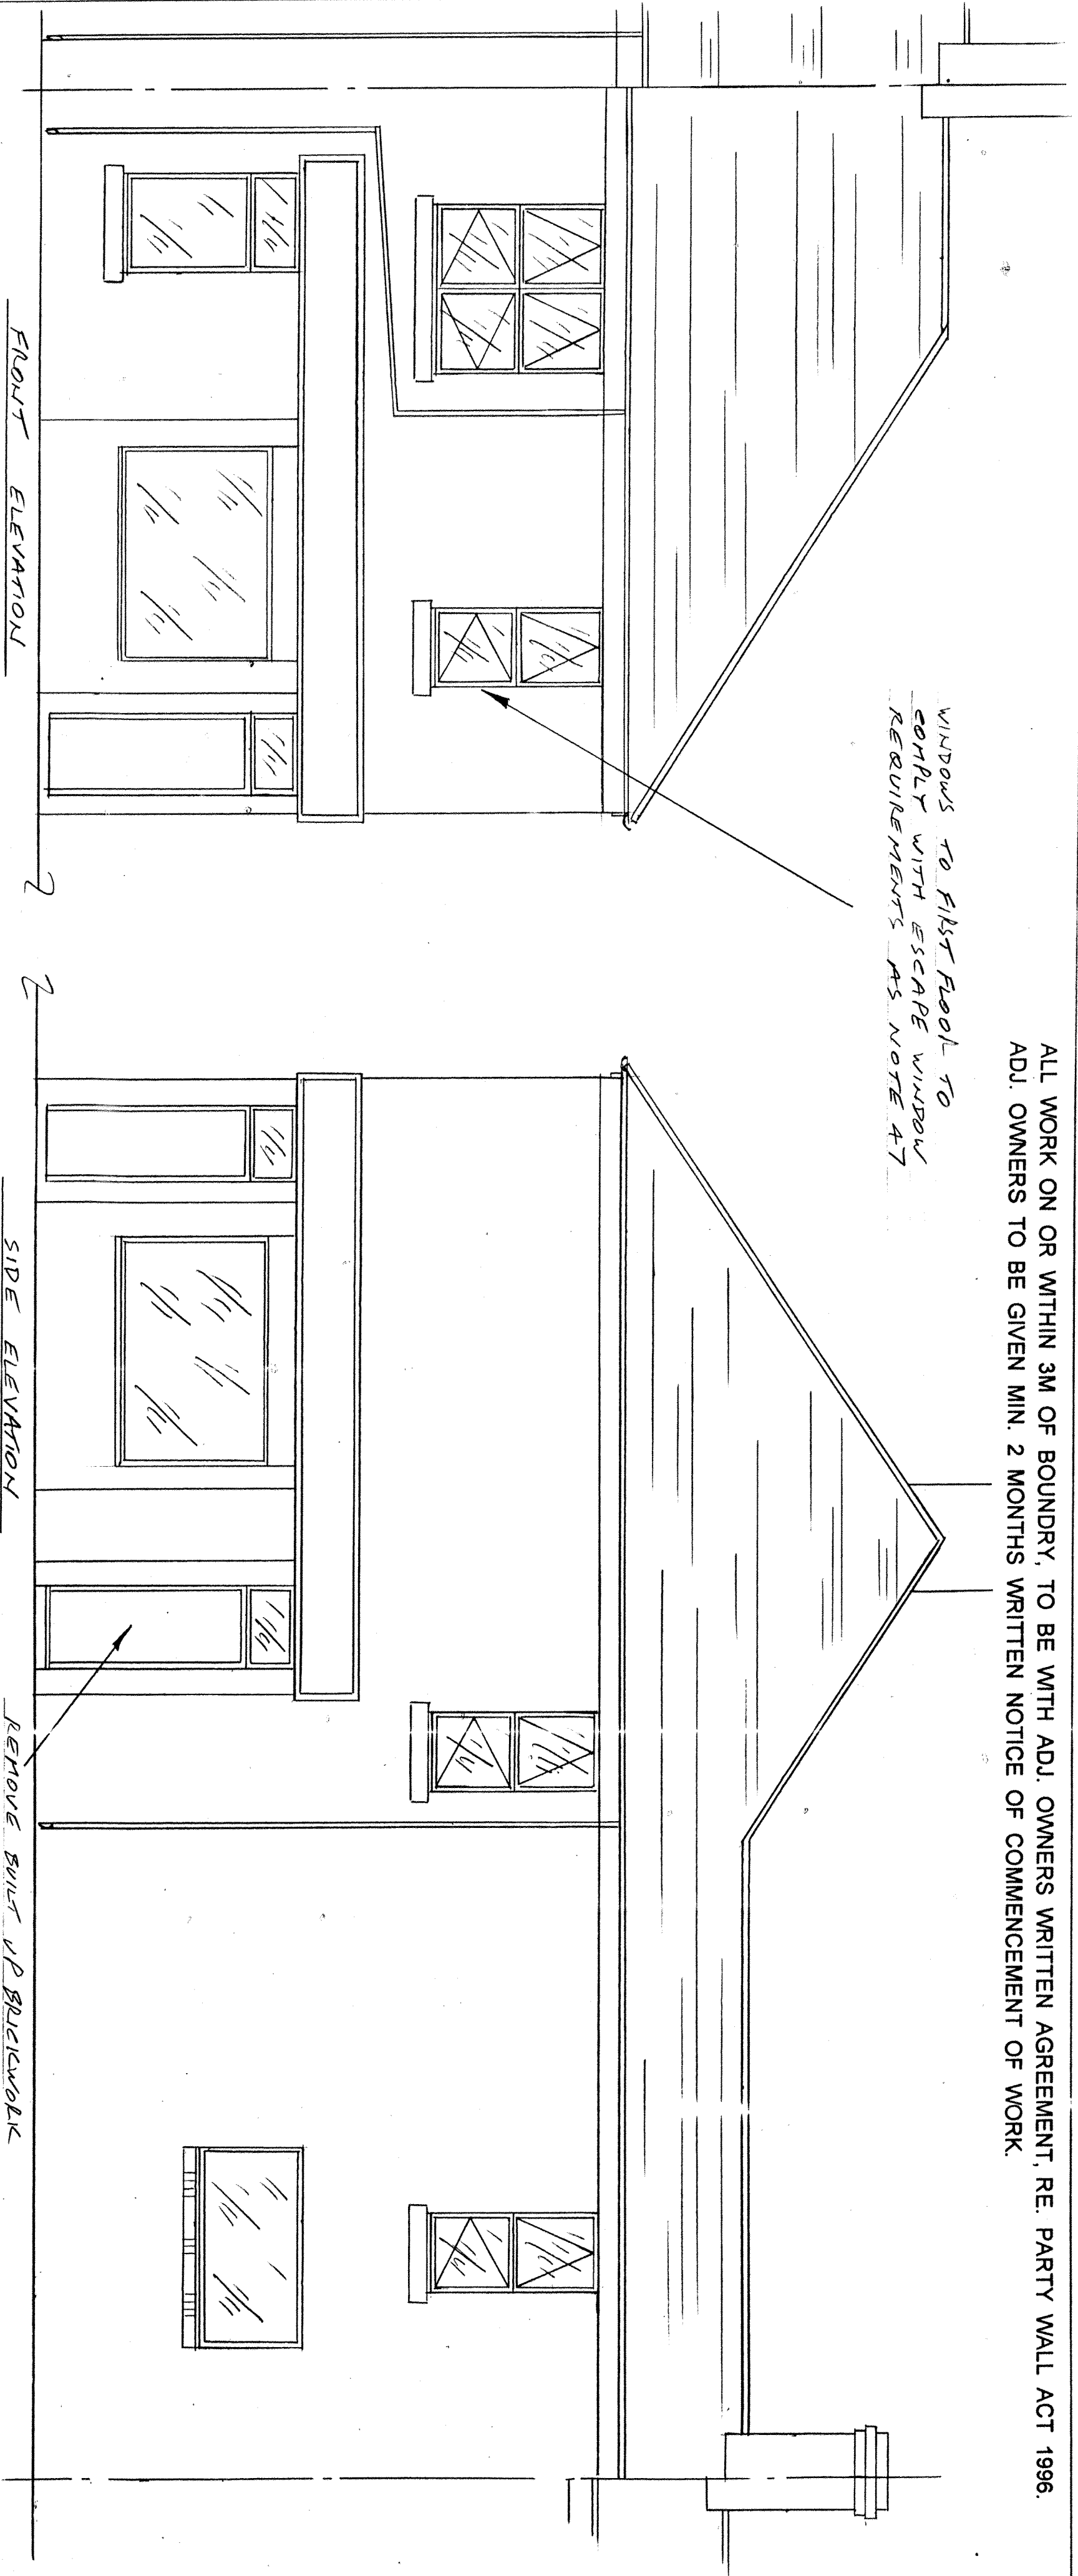


REMOVE BUILT UP BRICKWORK AND REINSTATE ENTRANCE DOOR TO FIRST FLOOR FLAT

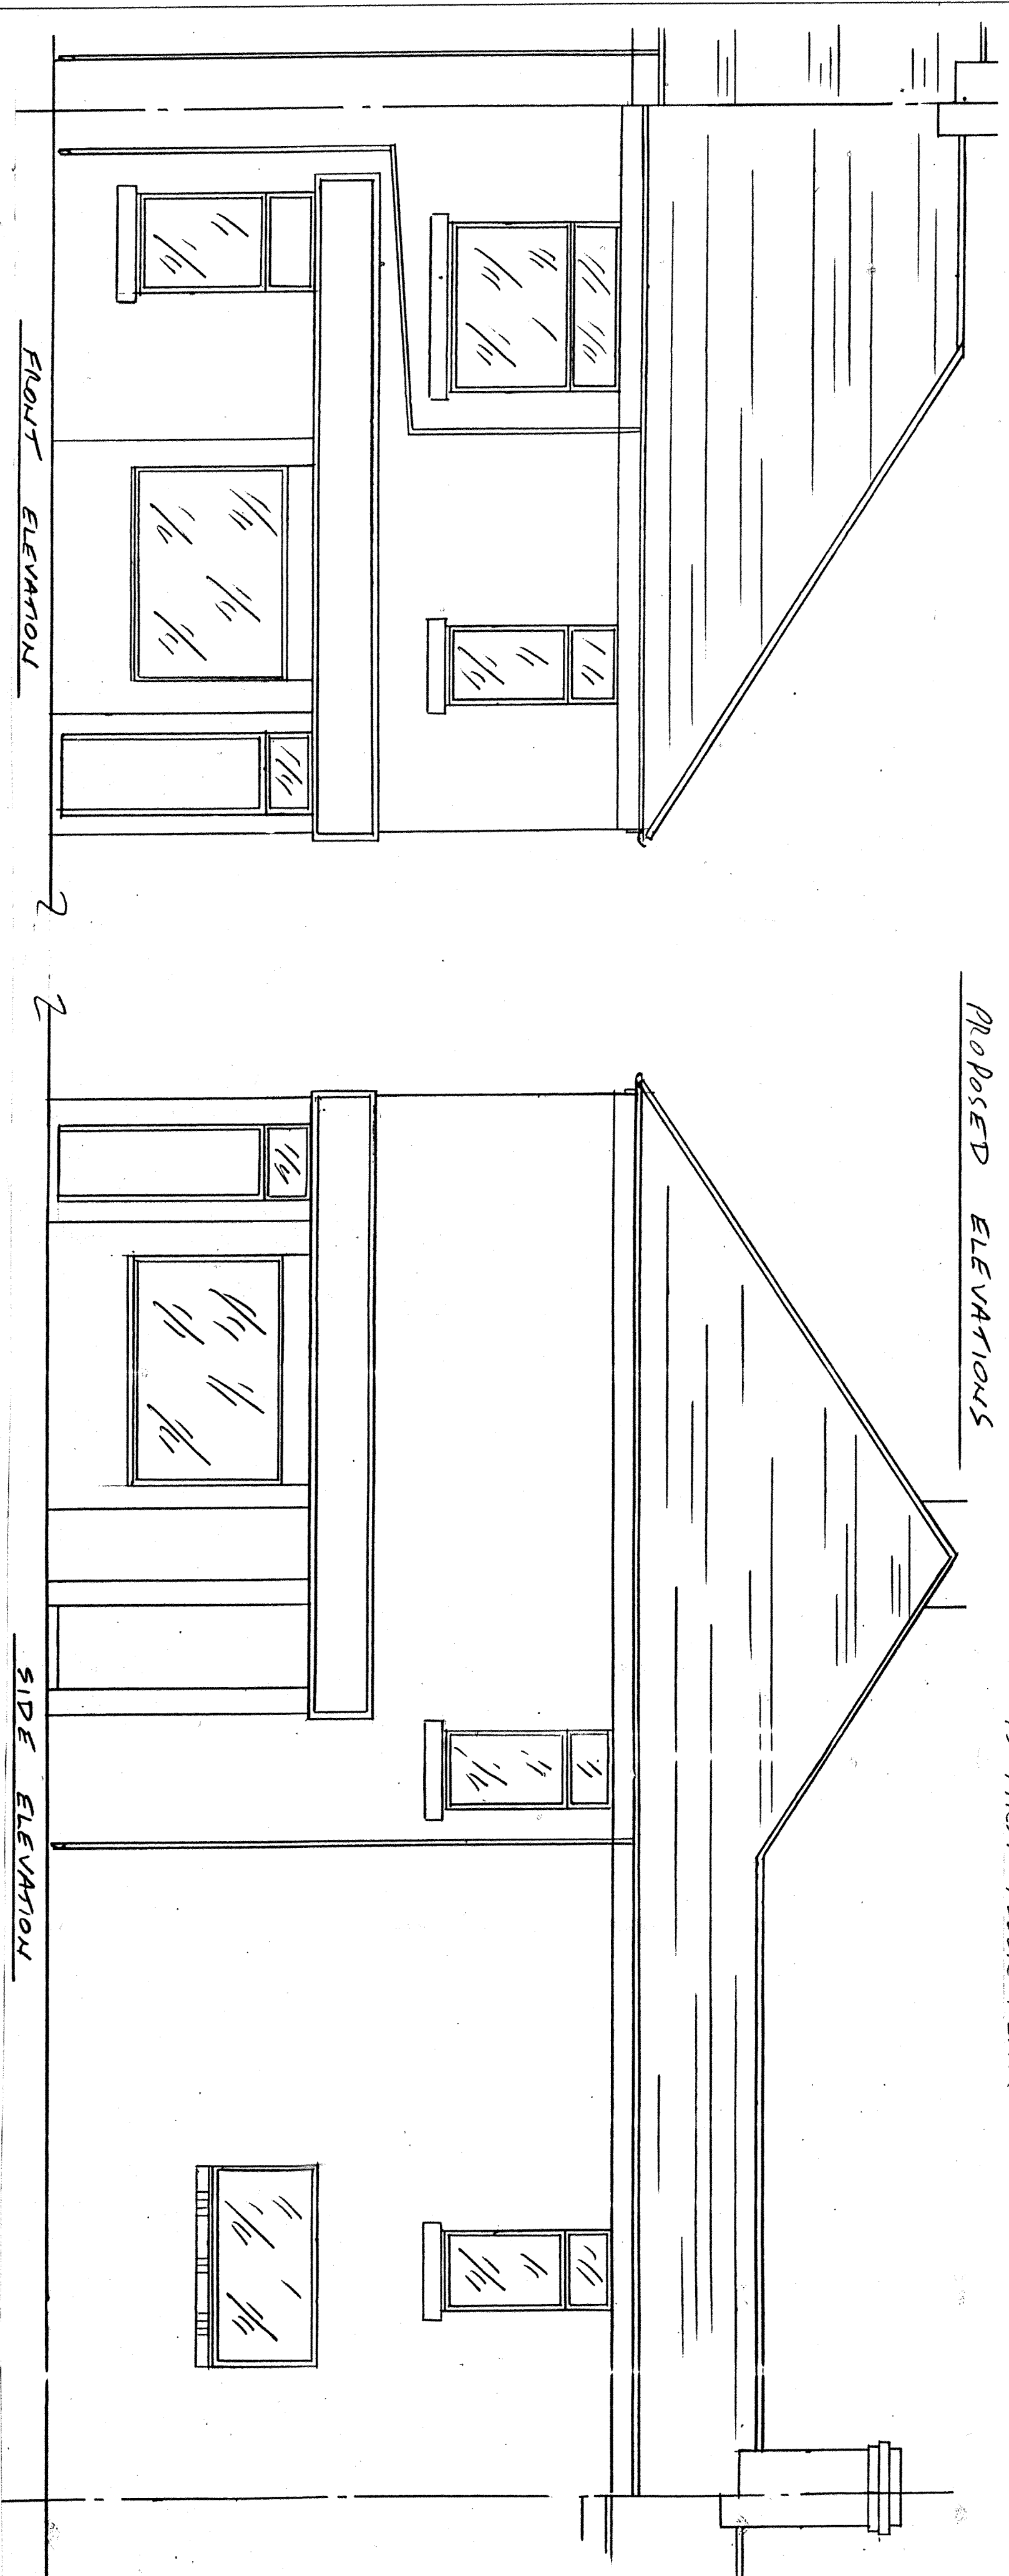

FAN TO BATHROOM AS NOTE 34 TRUNKED THRU ROOF VOID TO OUTSIDE AIR.

FAN ASSISTED BAL. FLUE TO CONDENSING BOILER.

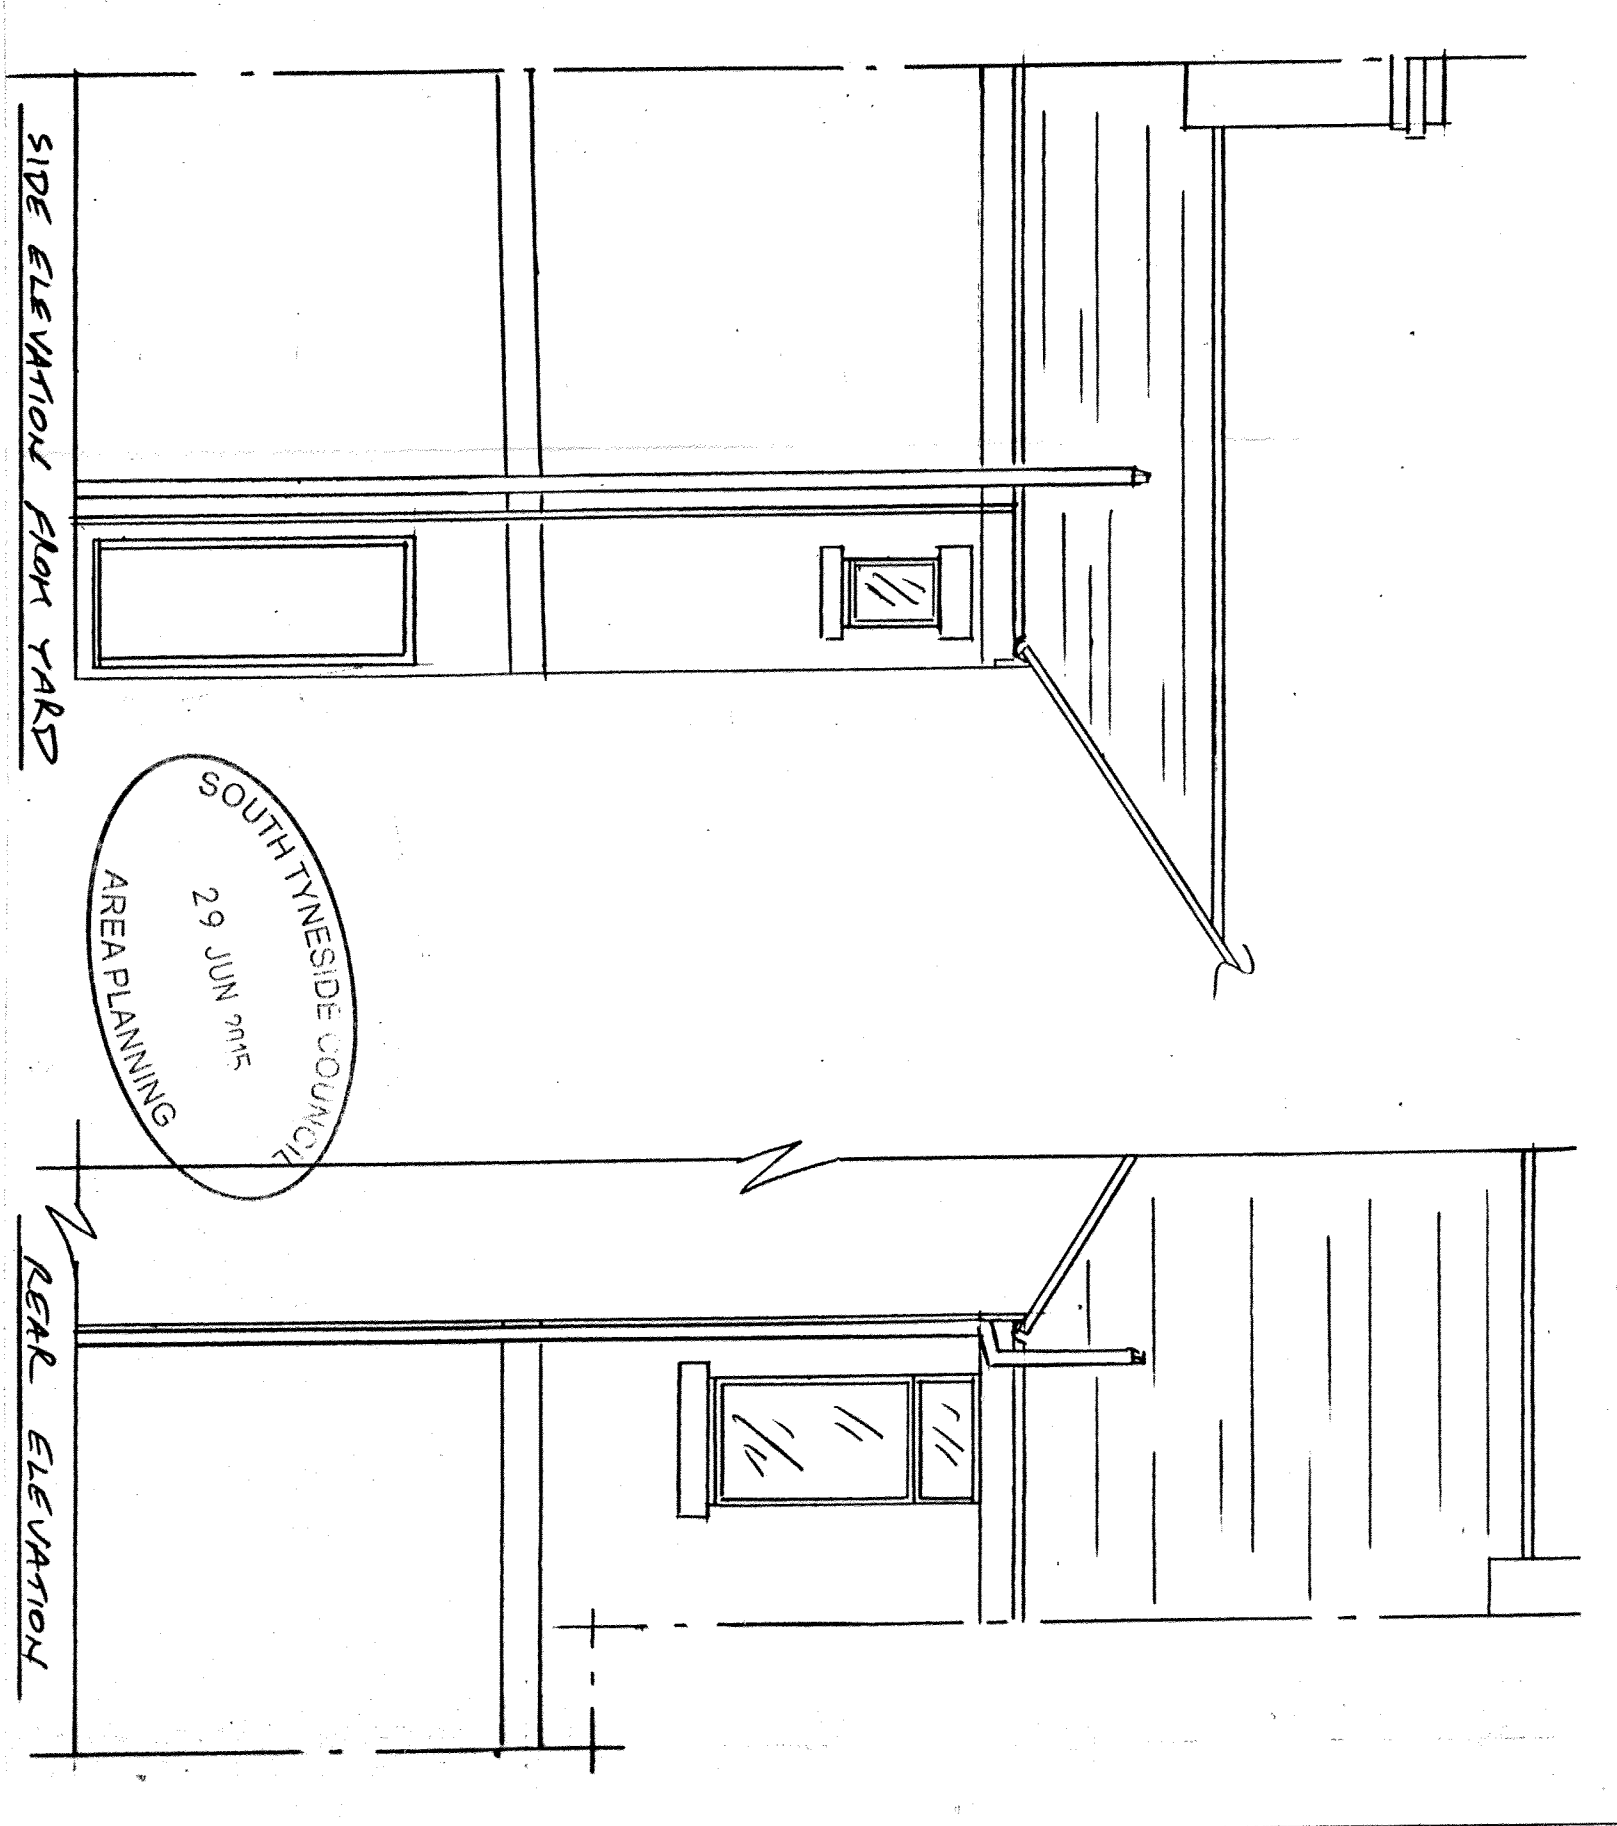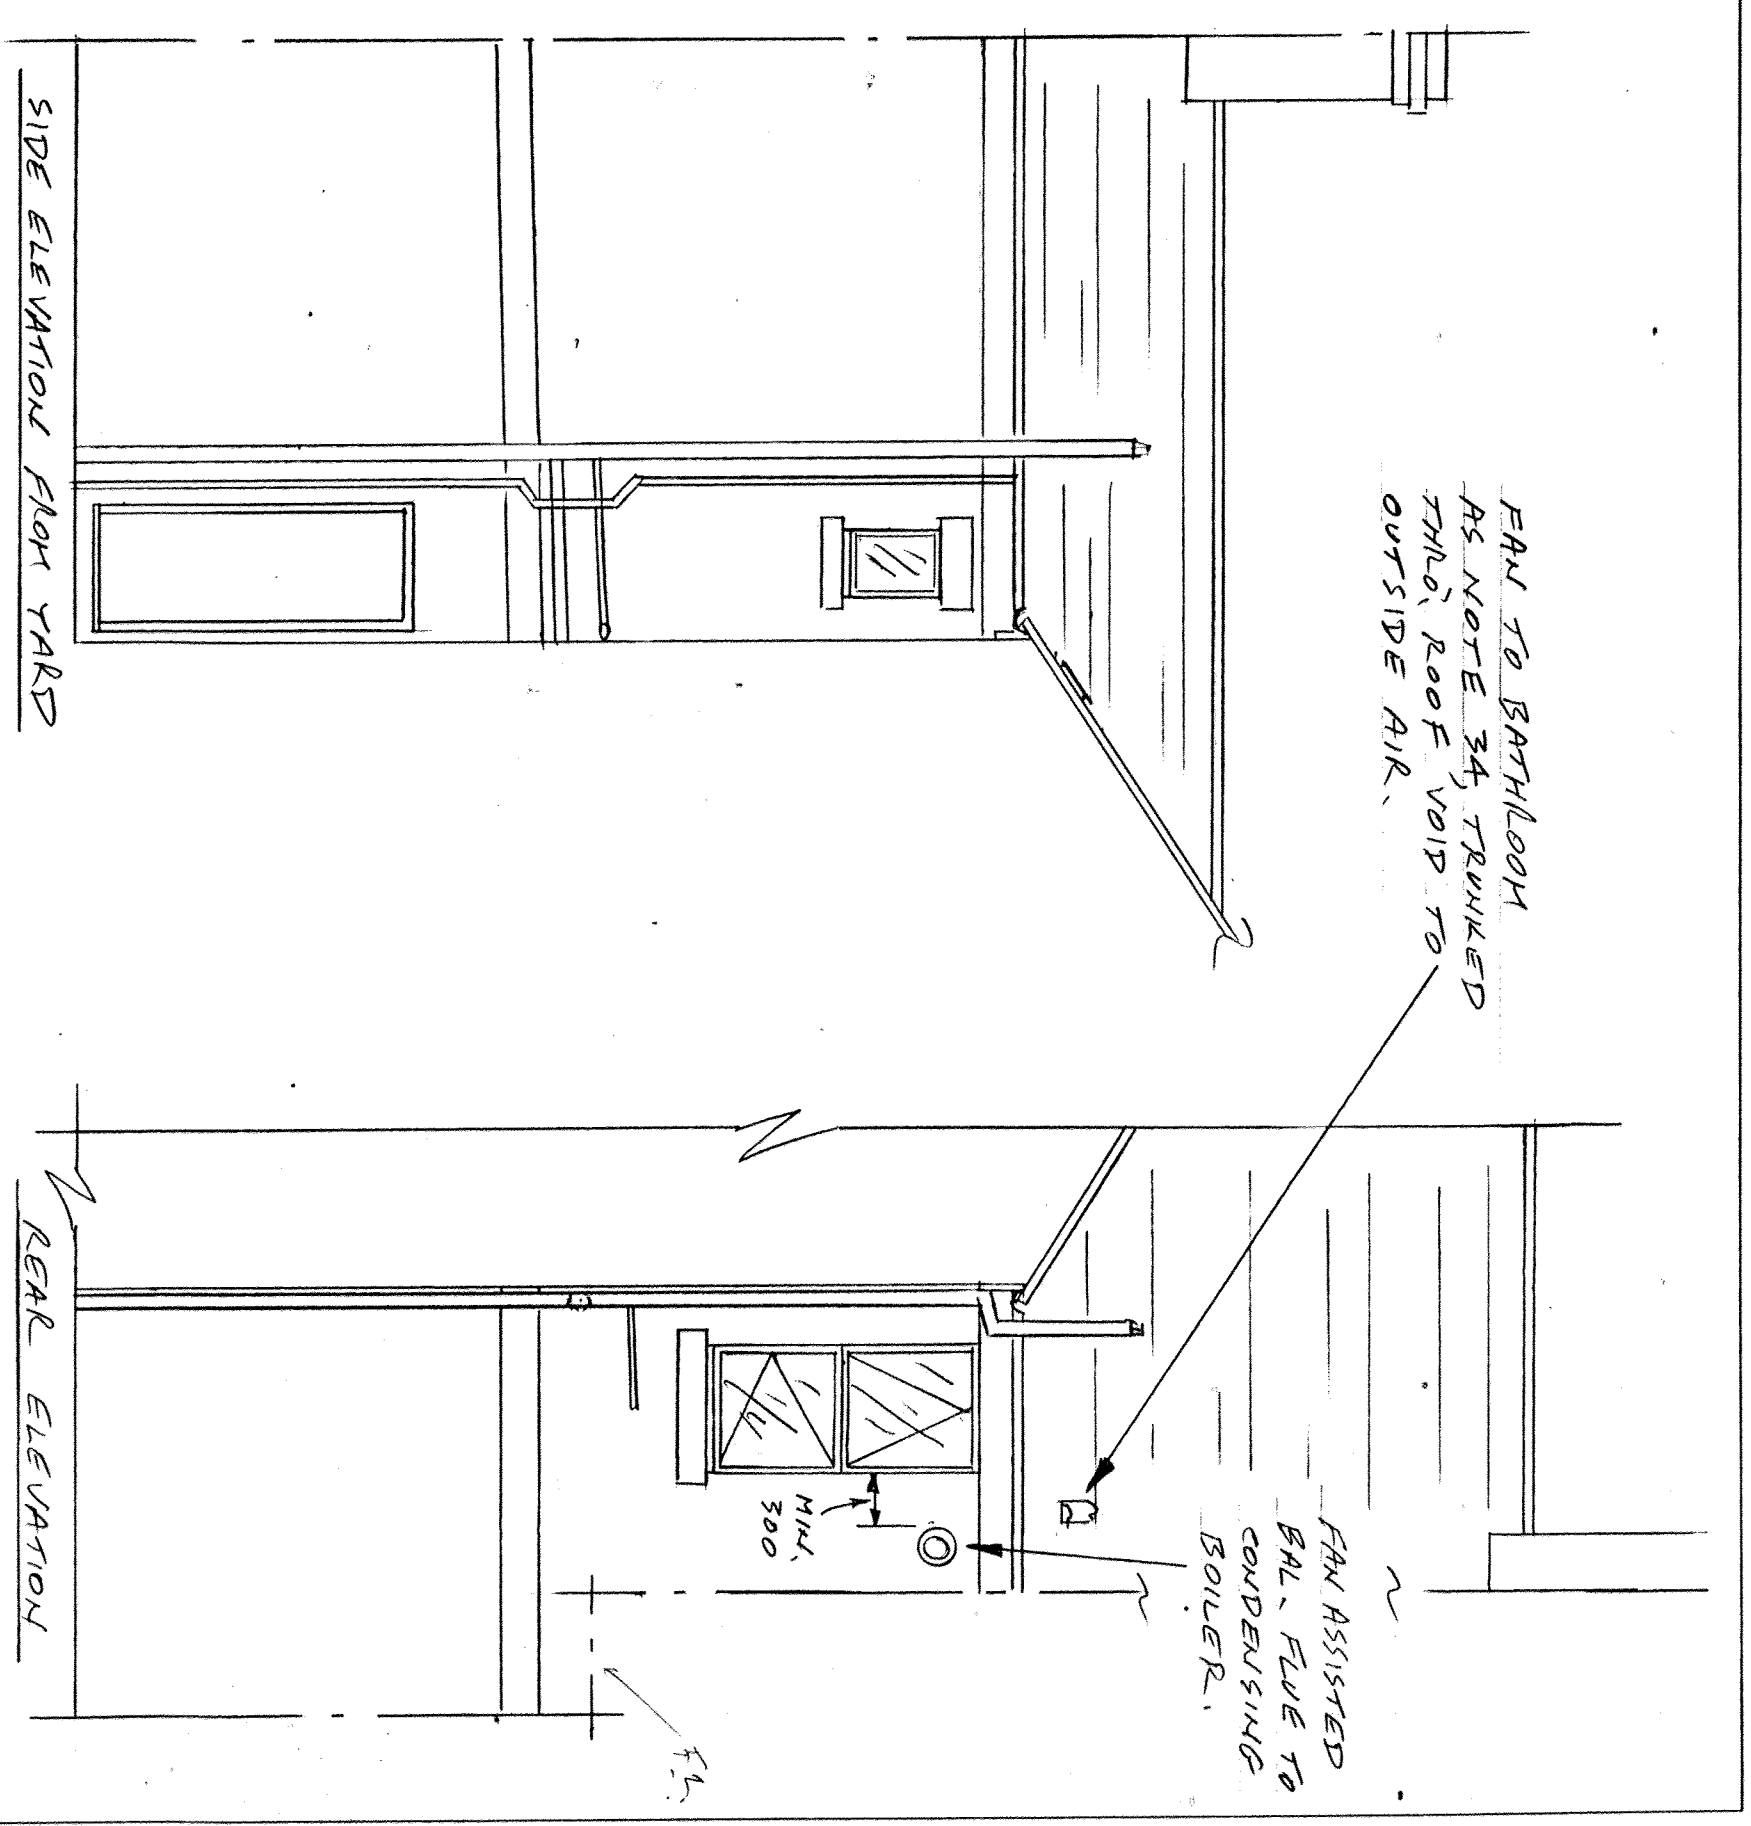

SOUTH TYNESIDE COUNCIL  
 29 JUN 2015  
 AREA PLANNING

EXISTING ELEVATIONS

PROPOSED ELEVATIONS

PLANS DRAWN FOR YOUR HOME EXTENSION		JOB TITLE	
TEL. JOHN HORTON 0191-454 3870 MOBILE 07435 969151		PROPOSED CHANGE OF USE FROM COMMERCIAL USE TO DOMESTIC FIRST FLOOR FLAT	
DATE	SCALE	DRAWING NUMBER	SHEET 2-OF-4 SHEETS
15-6-2015	1:50	22015-071	REVISION

CLIENT	MR. D. ROMANIS
ADDRESS	63 ALN STREET, HERBULN NE31
ITS HOME IMPROVEMENT TIME	ST0617 / 15 FULL