


SHOW ON ROOF AS FOR NORTH WEST CHIMNEY NORTH EAST AND SOUTH EAST CHIMNEYS IDENTICAL SAVE FOR VARIATION IN THE ROOF ITSELF, E.G. PARAPET WALL, DIRECTION OF SLOPE.

KYM20 600MM ROLL TOP POT, NB MAX HEIGHT OF STACK INCLUDING POTS AND HOODS IS LIMITED BY BUILDING REGULATIONS. HOODS ARE NECESSARY SO APPROVAL OF 450MM POTS WITH HOODS AS APPROPRIATE IS REQUESTED

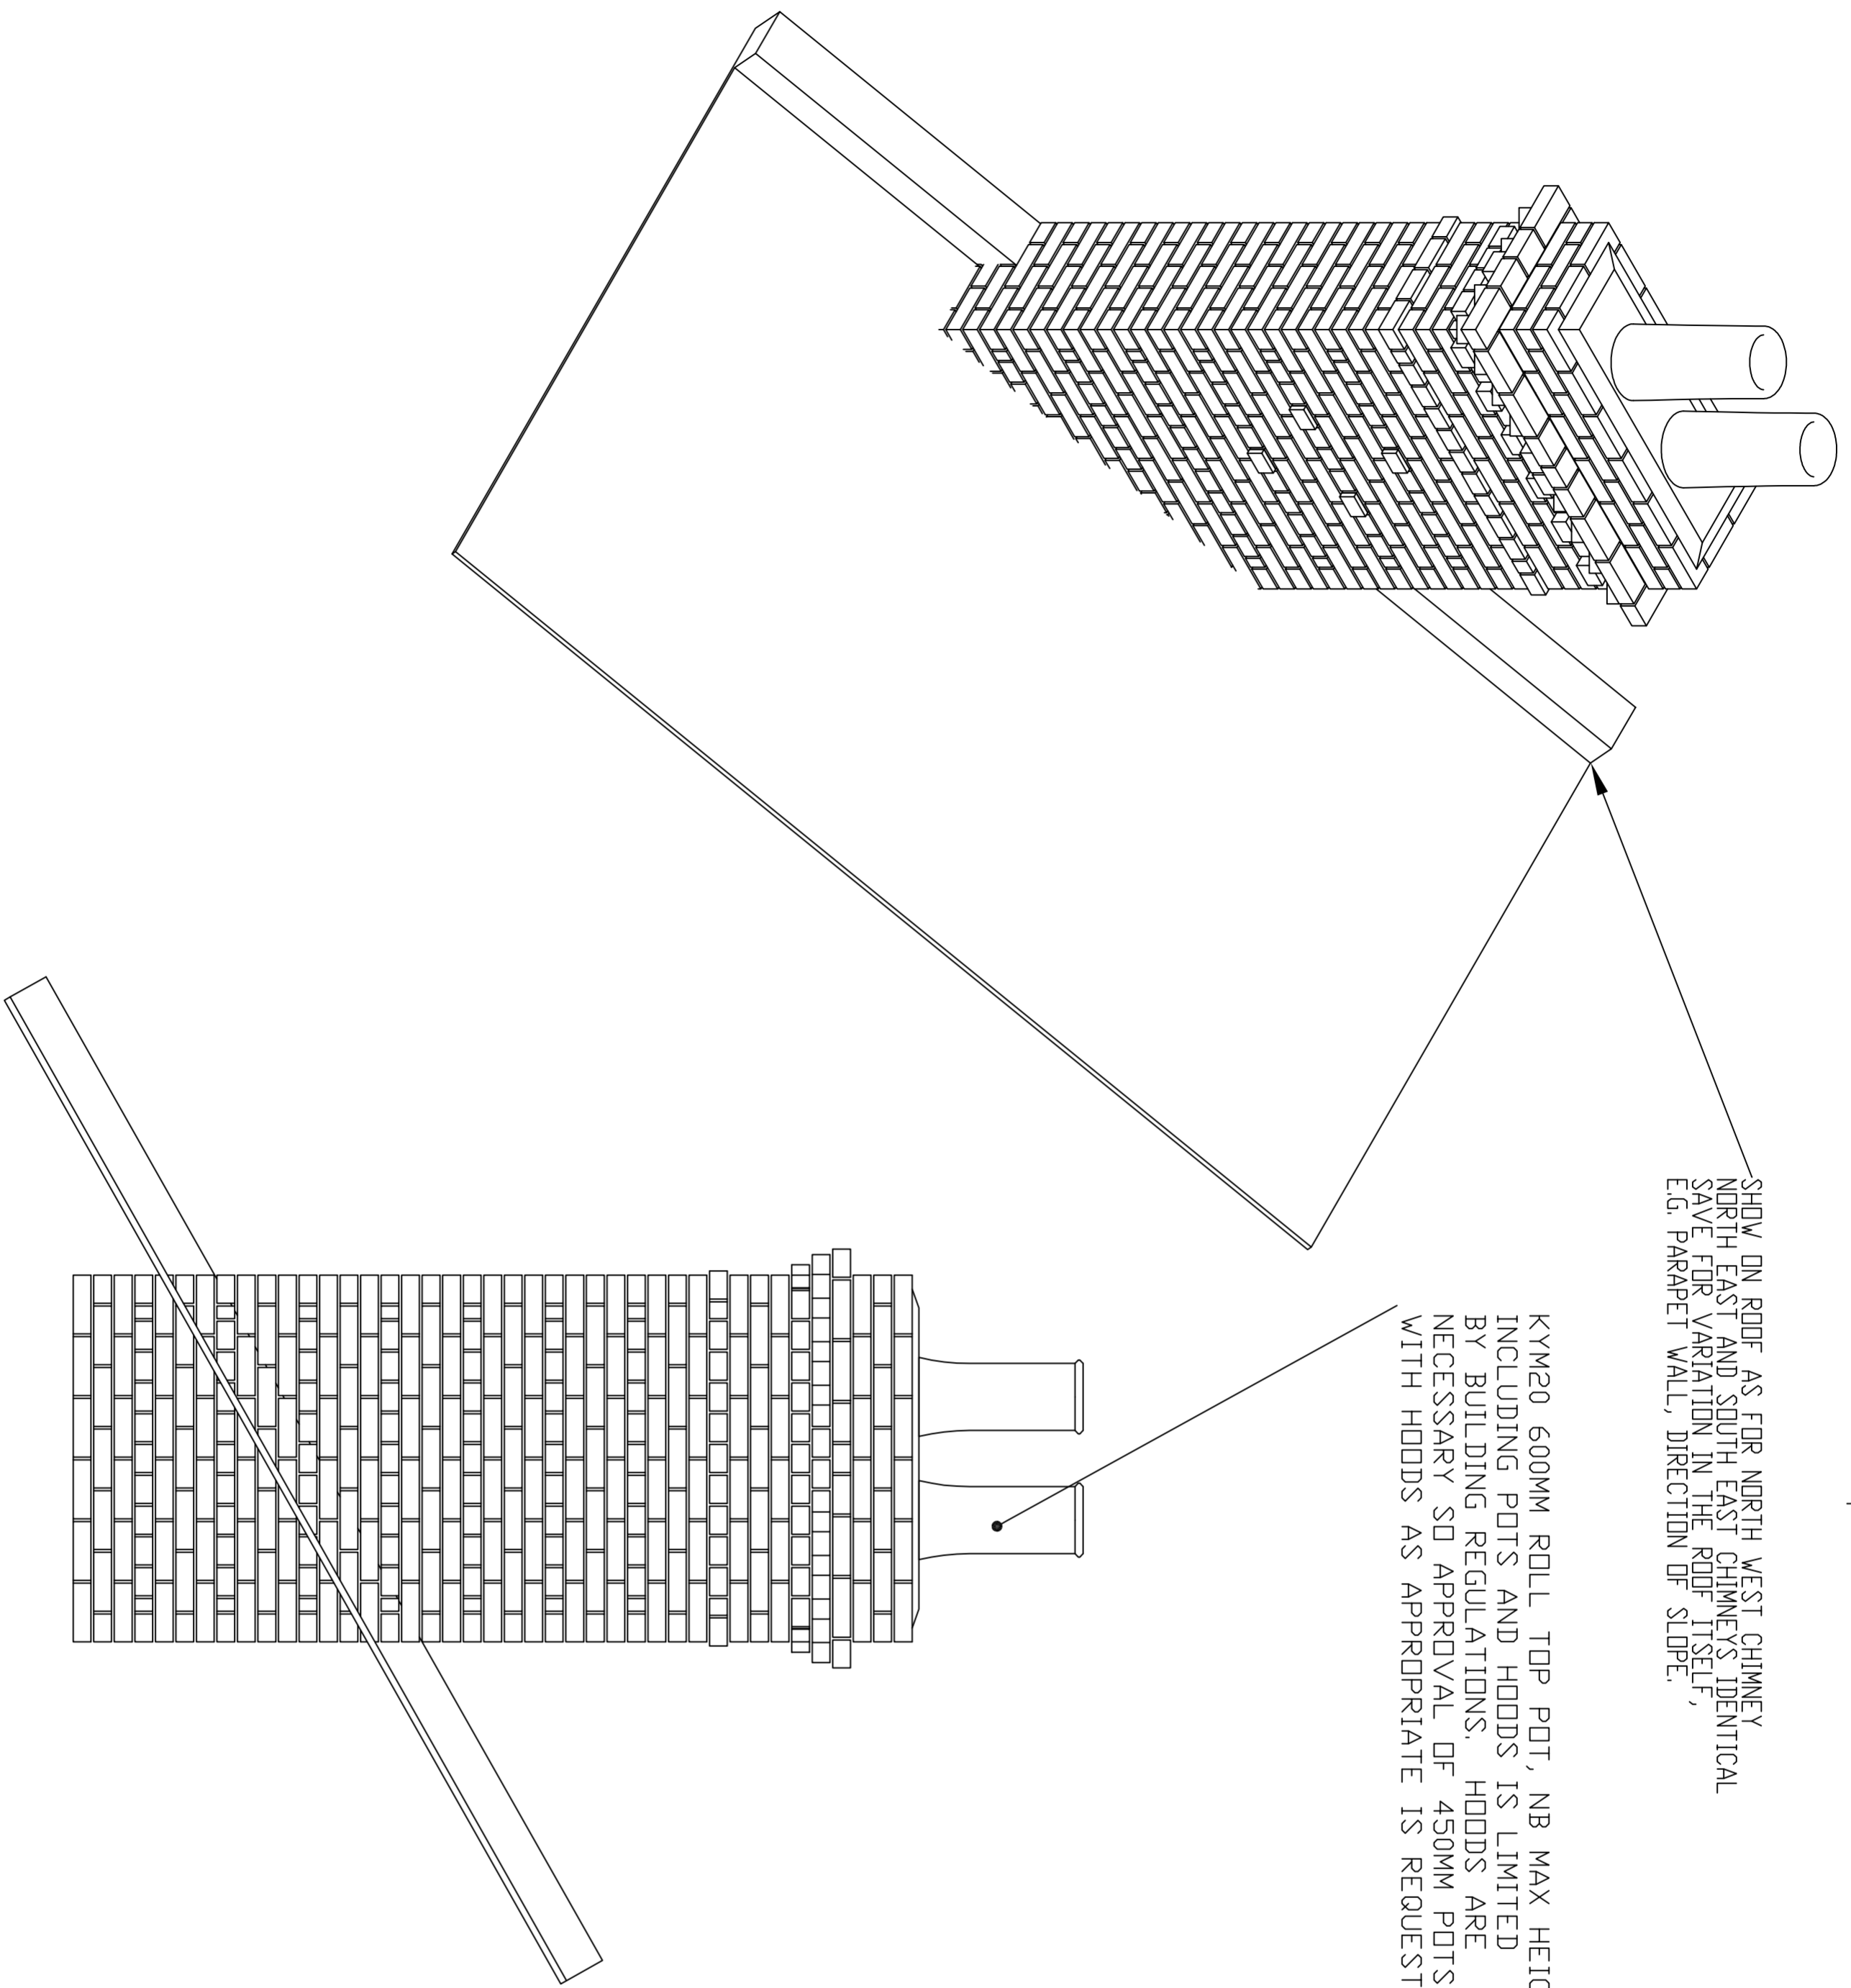



KYM19 450MM ROLL TOP POT FITTED WITH KYL16 VENT HOOD

KYM19 450MM ROLL TOP POT FITTED WITH KLM2 SOLID FUEL HOOD

KYM19 450MM ROLL TOP POT FITTED WITH KN0205 GAS HOOD

KYM19 450MM ROLL TOP POT NO HOOD

EXISTING ROOF, FULL EXTENT, SKYLIGHTS AND WALLS NOT SHOWN.

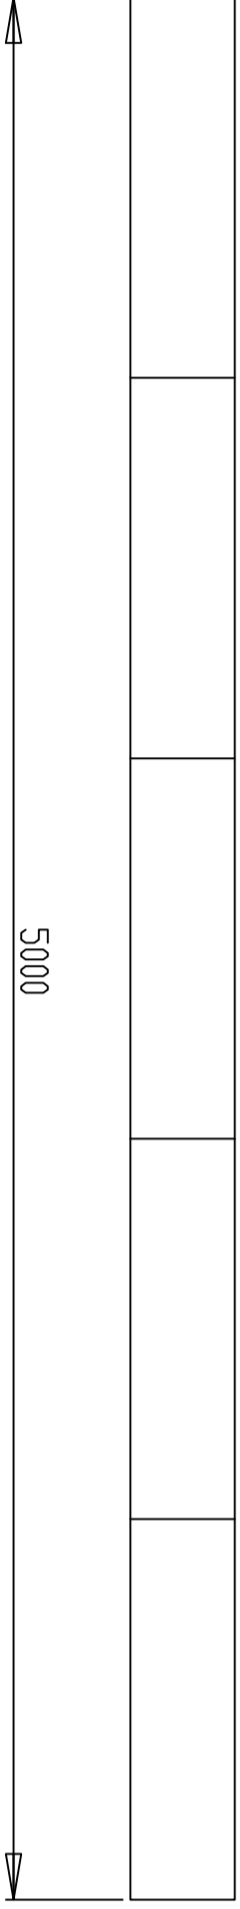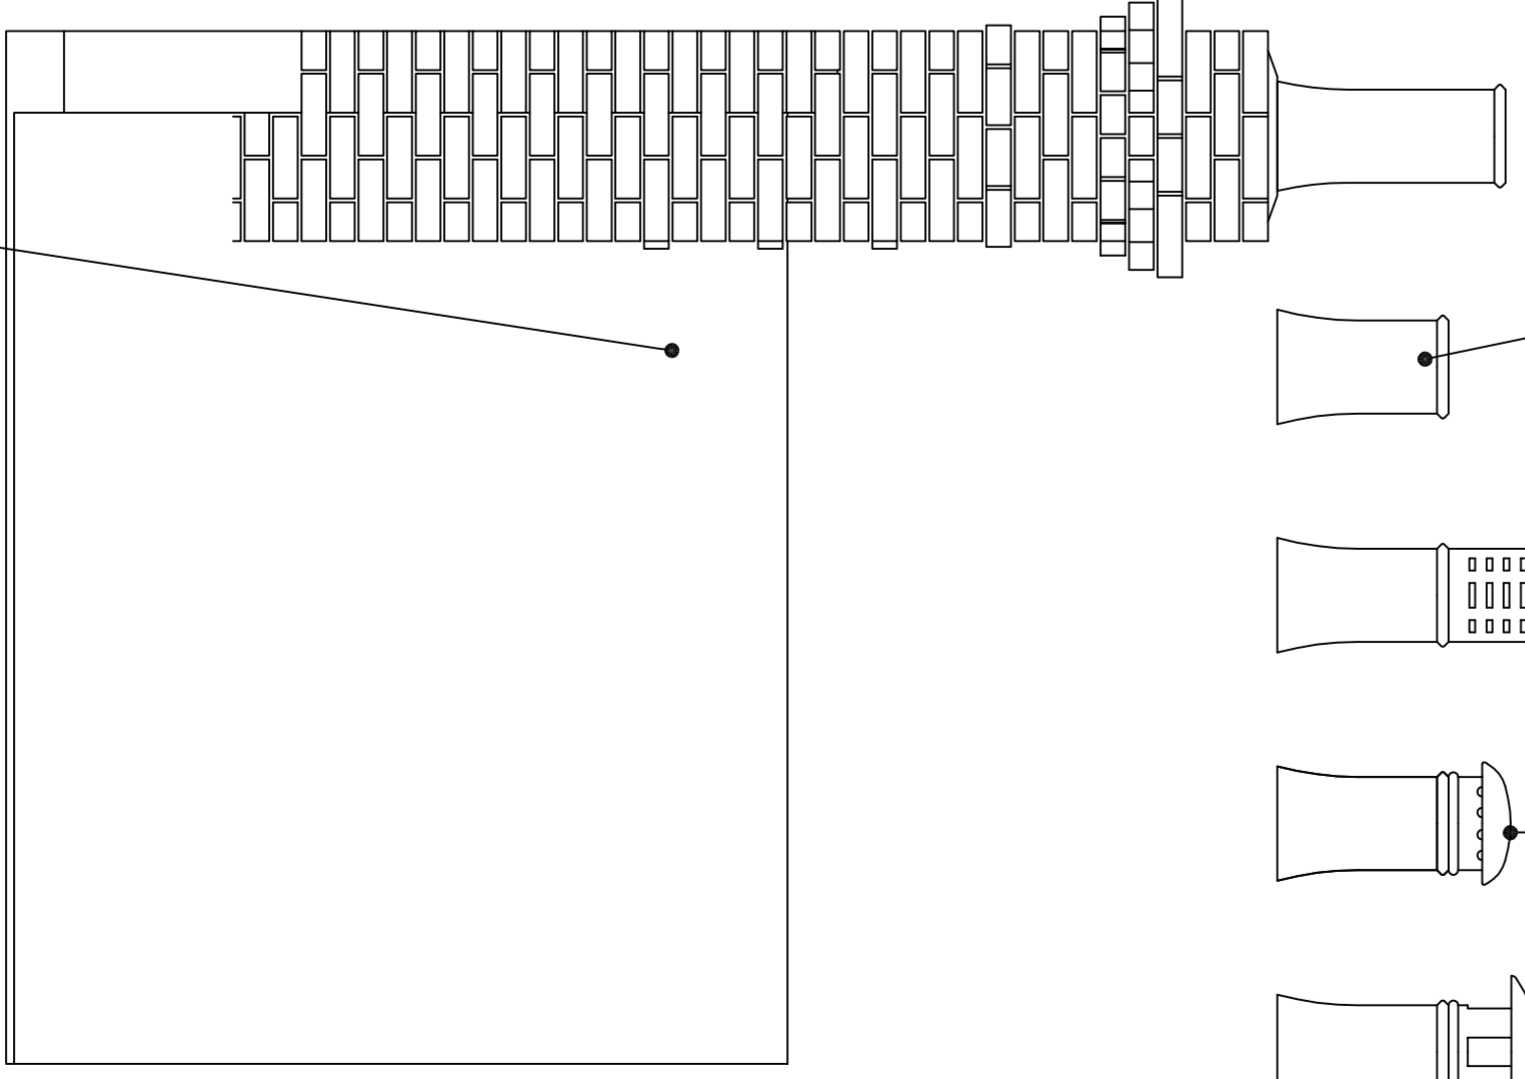

NAME	SIGNATURE	DATE	REV	REV NOTE
BRAUN	R. FALCONER	05/04/15	1	BRAUN

TITLE:
R. FALCONER DEVELOPMENTS
ROBERT.FALCONER@HMAIL.CO.UK
BALGOWNIE CHIMNEYS,
EXCEPT SOUTH EAST

DWG NO:
BALGOWNIE CHIMNEYS 002

A2

SCALE: 1:20 SHEET 0/1

DO NOT SCALE DRAWING - DIMENSIONS IN MM