


PARTY WALL WITH  
41 BEDE BURN ROAD


FOLDING DOOR PARTITION

TIMBER DECKING

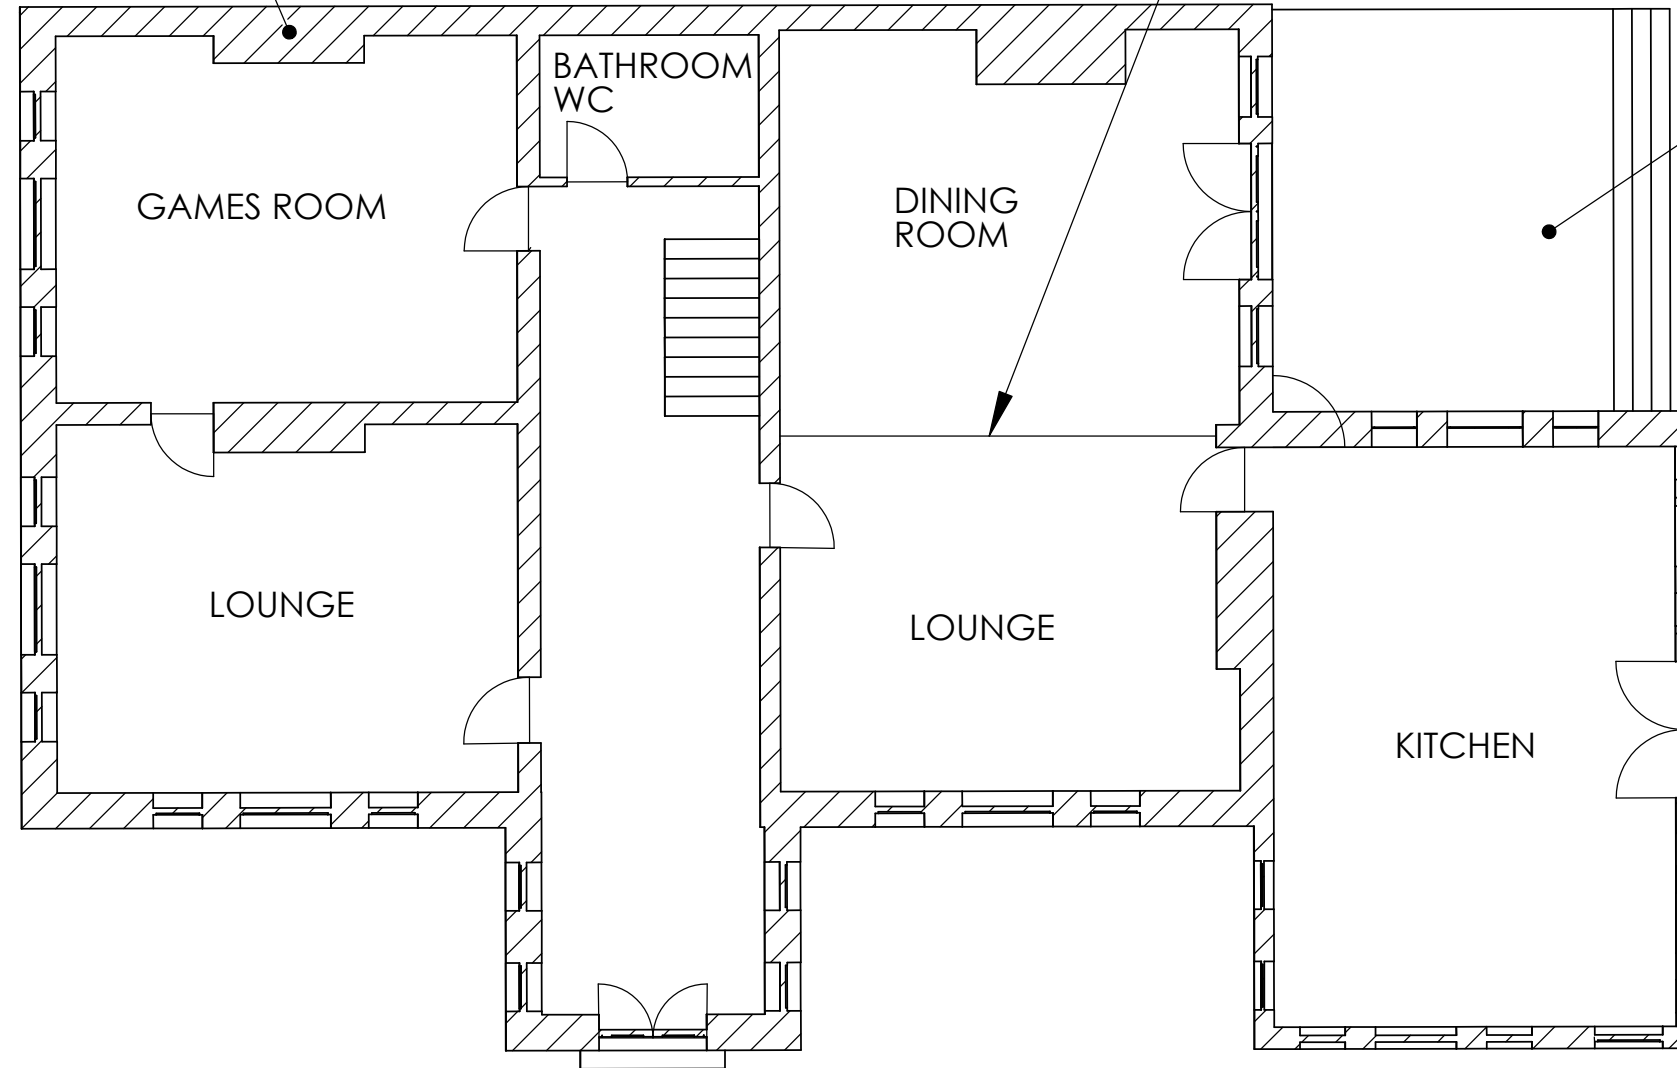

NEW BRICK WALLS  
CLOSELY MATCHING  
EXISTING WITH NEW  
UPVC WINDOWS AND  
DOUBLE DOOR

SCALE BAR (mm)

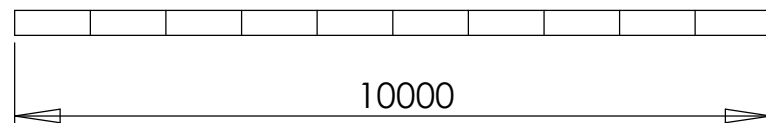

DO NOT SCALE DRAWING - DIMENSIONS IN MM

**RENOVATIONS RESIDENTIAL LTD**  
ROBERTFALCONER@HOTMAIL.CO.UK

	NAME	SIGNATURE	DATE	REV	REV NOTE
DRAWN	R FALCONER		07/09/13	1	
	R FALCONER		06/01/14	2	LAYOUT/NOTES
	R FALCONER		01/03/14	3	LAYOUT/NOTES
	R FALCONER		06/03/14	4	LAYOUT/NOTES
	R FALCONER		21/06/15	5	ANNOTATION

TITLE:  
**BALGOWNIE PROPOSED  
GROUND FLOOR LAYOUT**

DWG NO. **BALGOWNIE 002**

**A3**

SCALE:1:100

SHEET 2 OF 4