



Detailed Section 1



Detailed Section 2

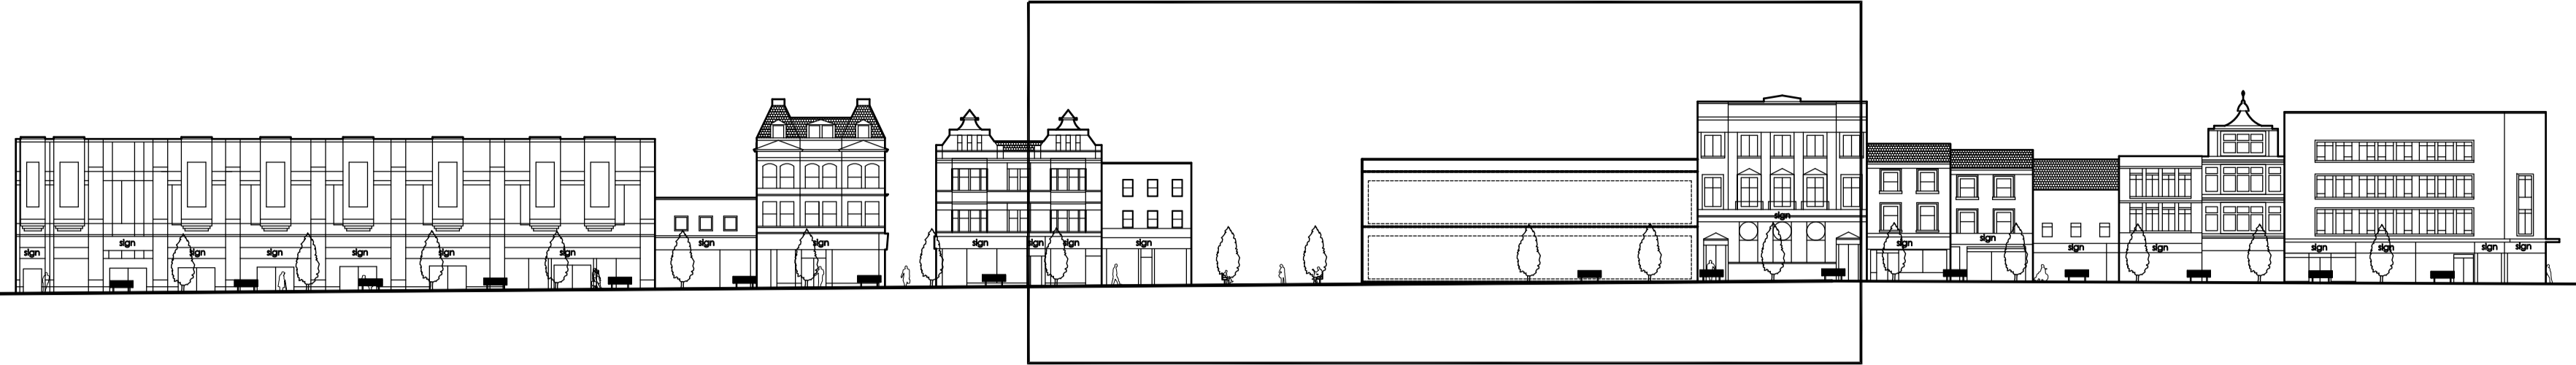


Site Section AA NTS

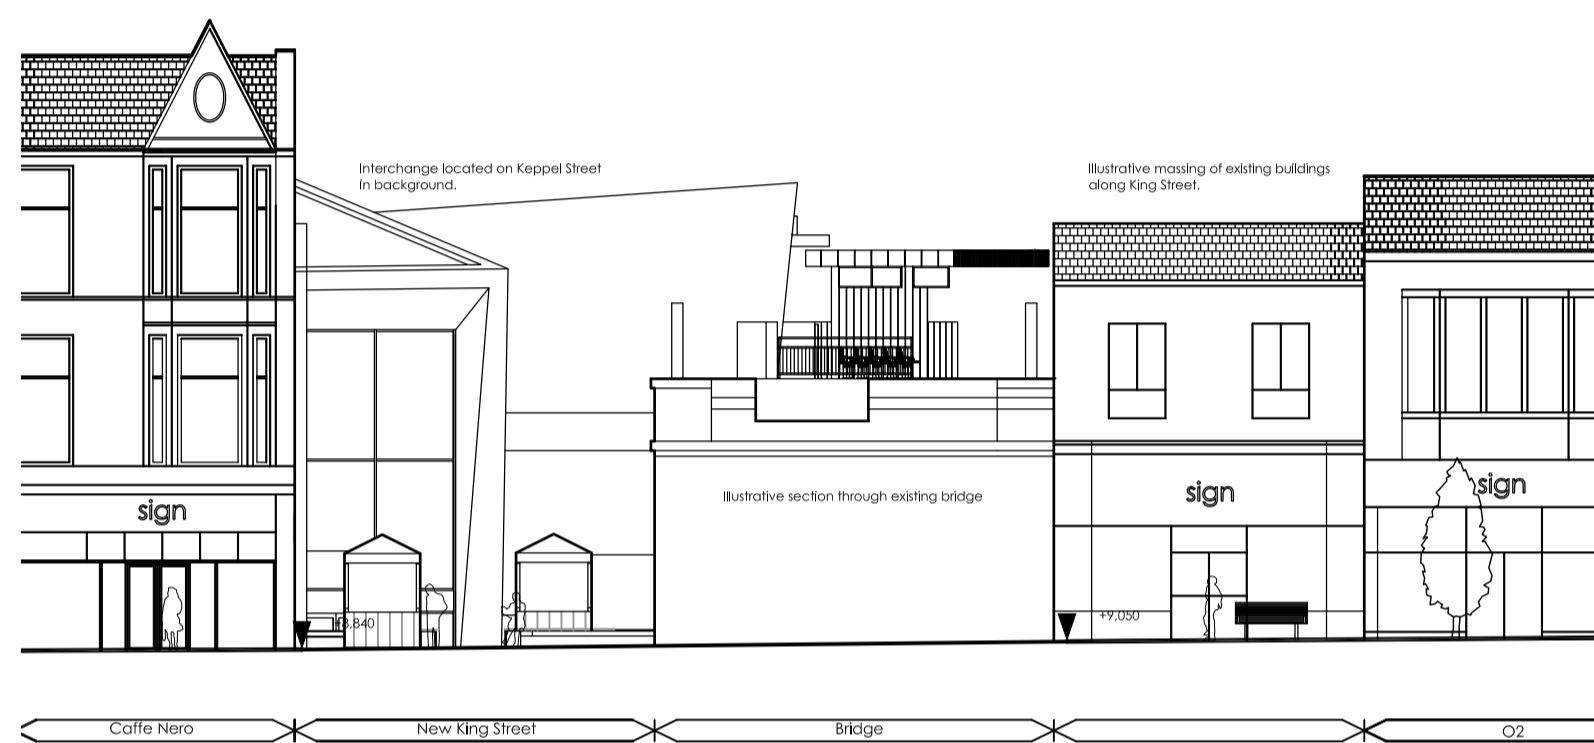


Detailed Section 1 1:200



SCALE 1:200

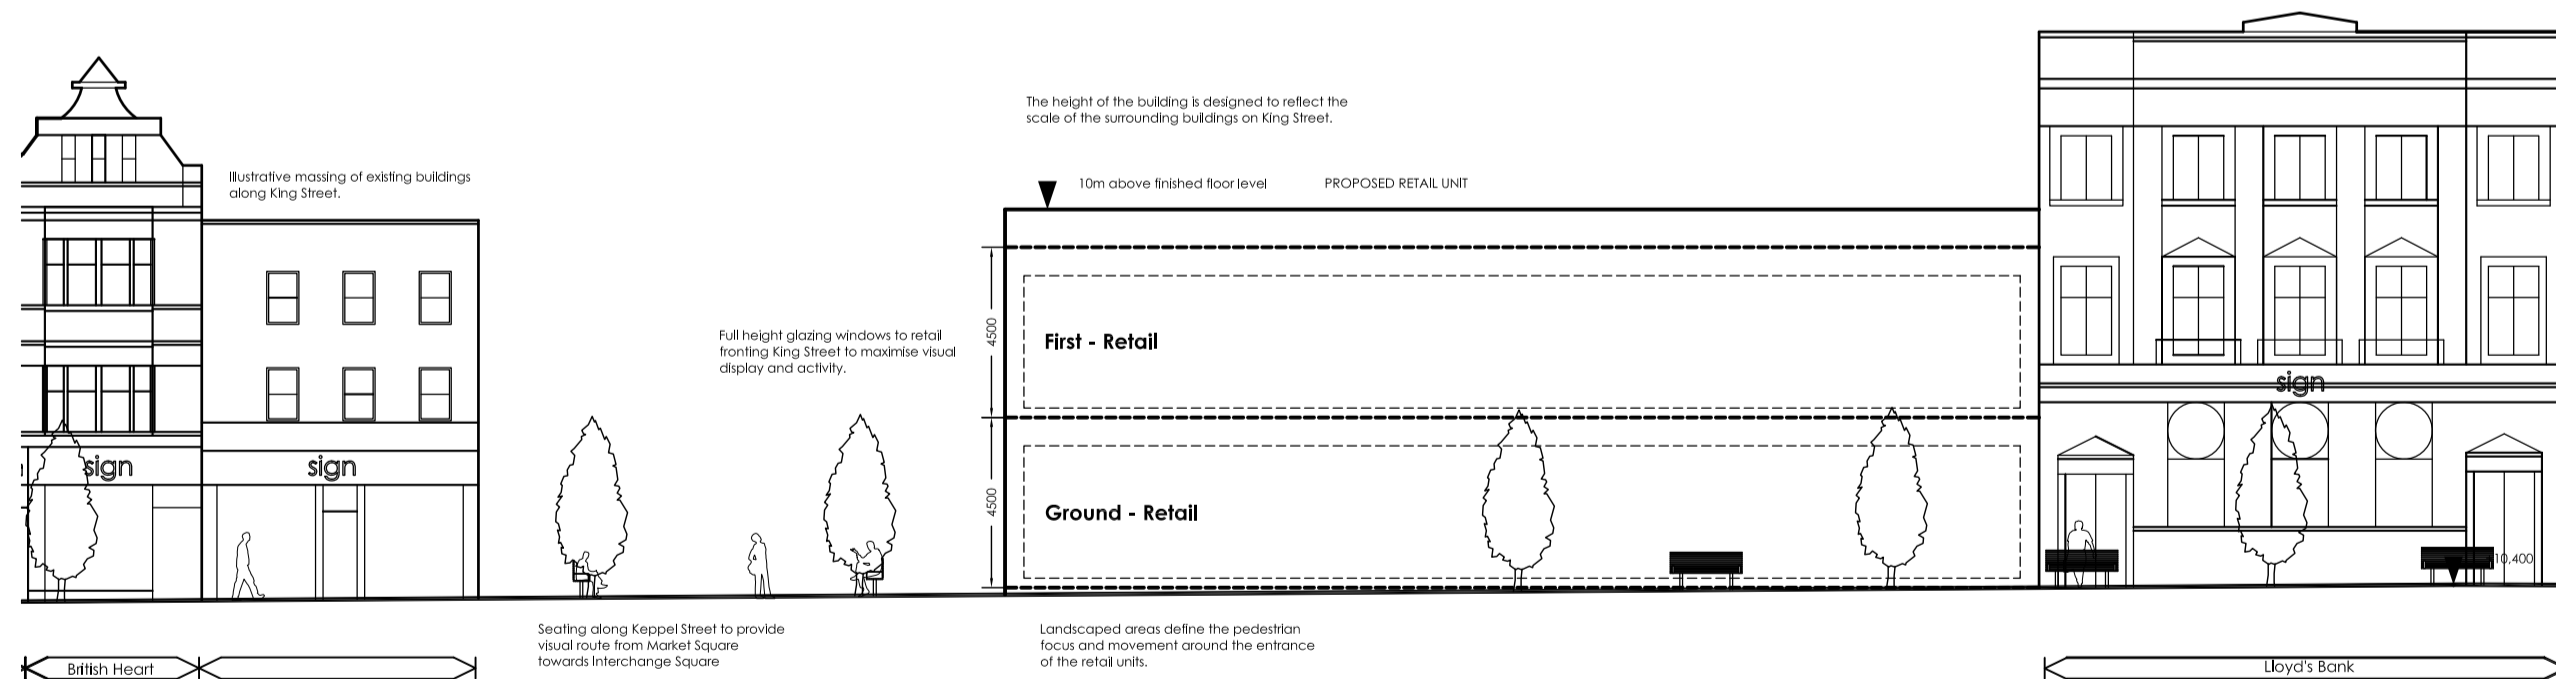

Detailed Section 2 1:200

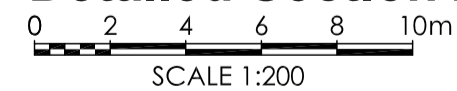

SCALE 1:200



Key Plan 1:1250



Rev	Date	Description	Rev By	CHK'd By
A	25.06.15	Updated GA Plan & scale	HP	CB

Project Title	South Shields 365 Regeneration MASTERPLAN		
Client	Muse Developments		
Status	PLANNING		
Scale	As Shown	Drawing Site	A0
Drawn By	HSP	Checked By	CAB
Date	06/2015		
Job-Dwg No	12569M_103	Rev	A
<p>THE HARRIS PARTNERSHIP WAKEFIELD 2 St. Johns North, Wakefield, WF1 3QA t. 01924 291 500 f. 01924 290 072</p> <p>THE HARRIS PARTNERSHIP MANCHESTER 2nd Floor, Carvers Warehouse, 77 Dale Street, Manchester, M1 2HG t. 0161 238 8555 f. 0161 244 5809</p> <p>THE HARRIS PARTNERSHIP MILTON KEYNES The Old Rectory, 79 High Street Newport Pagnell, MK16 8AB t. 01908 211 577 f. 01908 211 722</p> <p>THE HARRIS PARTNERSHIP READING 101 London Road, Reading, RG1 5BY t. 0118 950 7700 f. 0118 956 8642</p>			
<p>THE HARRIS PARTNERSHIP ARCHITECTS www.harrispartnership.com</p>			

This drawing is copyright and may not be reproduced in whole or part without written authority. Do not scale off this drawing.