



Section EE 1:200

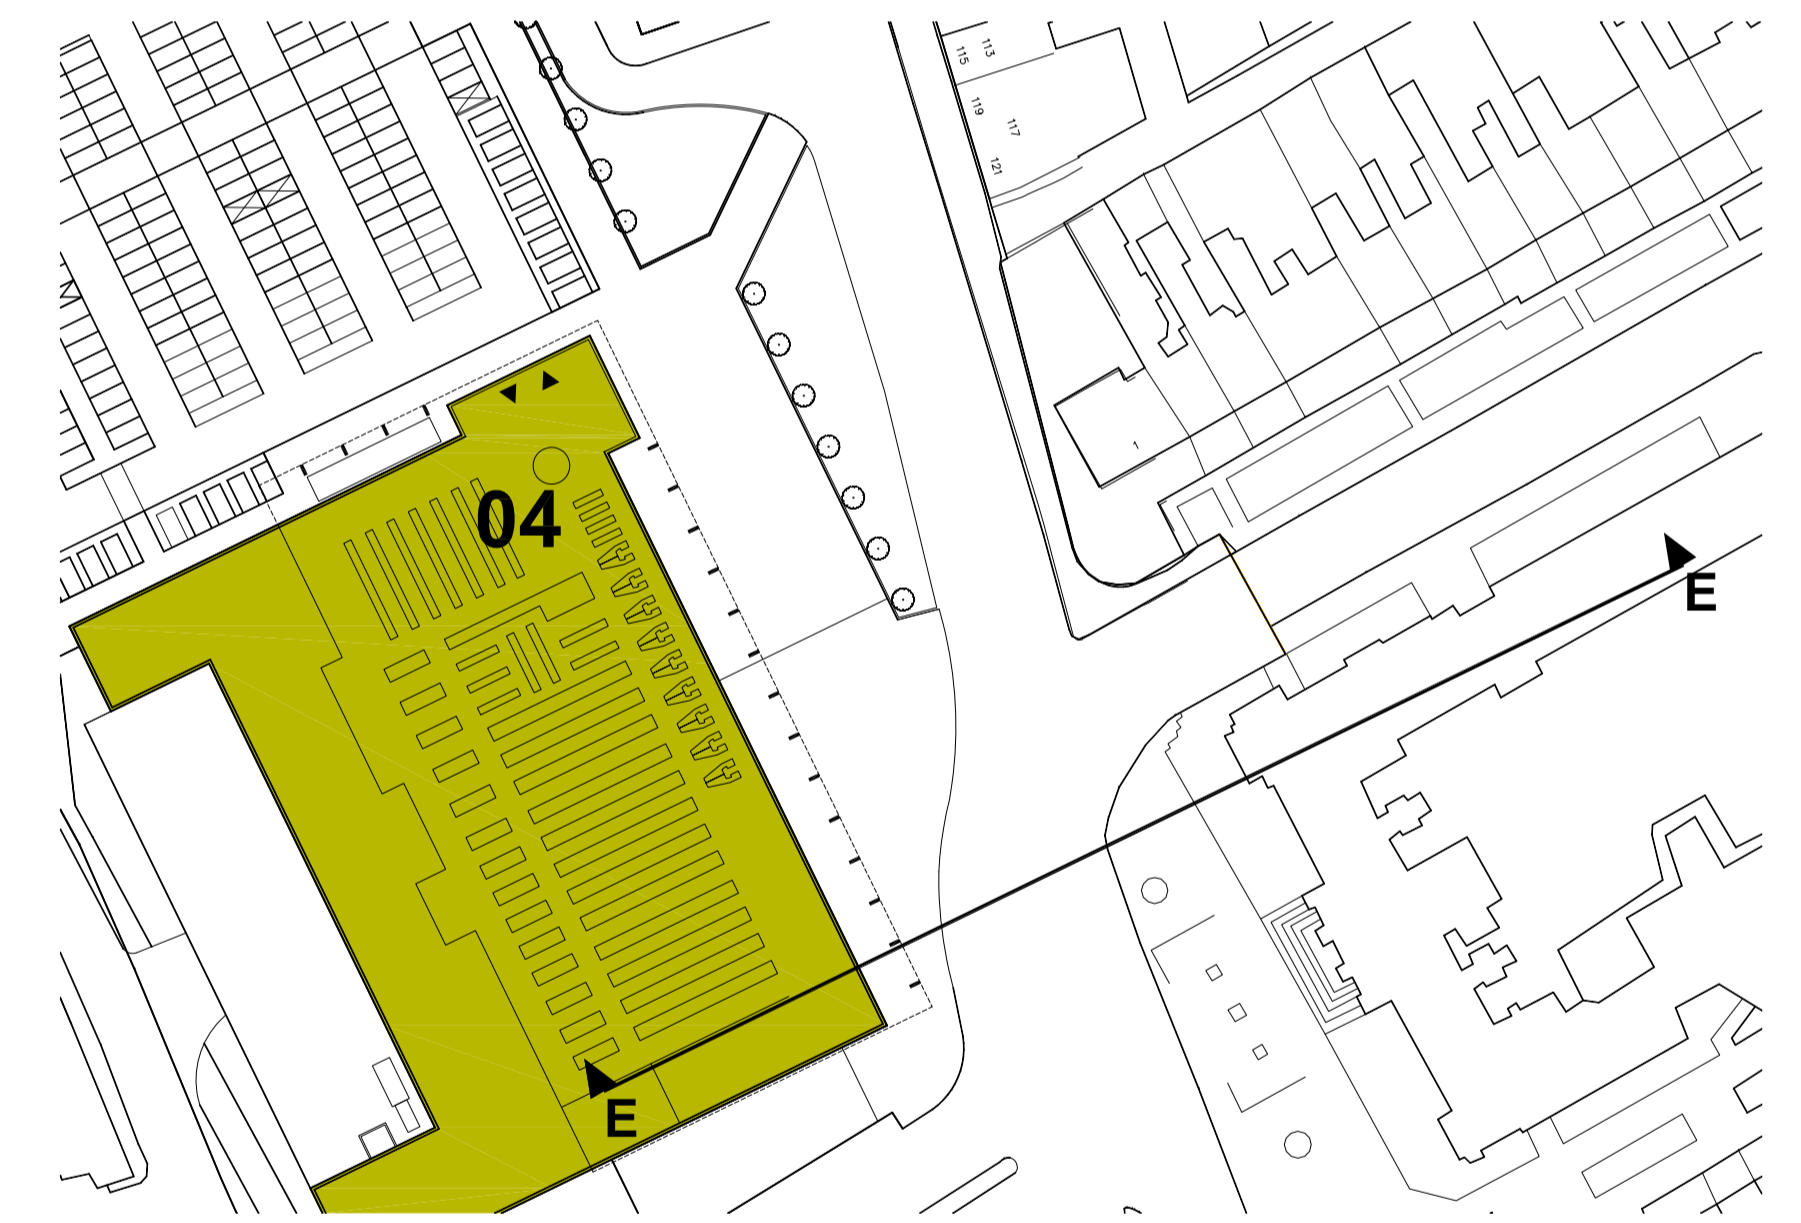

Key Plan 1:1250

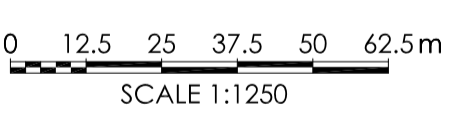

Rev	Date	Description	Rev By	Check By

Project Title	South Shields 365 Regeneration MASTERPLAN South Shields	Drawing Title	Westoe Road Section
Client	Muse Developments	Job-Dwg No	12569M_105
Status	PLANNING	Rev	-
Scale	As Shown	Drawing Size	A1
Drawn By	CAB	Checked By	HSP
Date	06/15		

THE HARRIS PARTNERSHIP WAKEFIELD
 2 St. Johns North, Wakefield, WF1 3QA
 t. 01924 291 800 f. 01924 290 072
 THE HARRIS PARTNERSHIP MANCHESTER
 2nd Floor, Corners Warehouse
 77 Dale Street, Manchester, M1 2HG
 t. 0161 238 5555 f. 0161 244 5809
 THE HARRIS PARTNERSHIP MILTON KEYNES
 The Old Rectory, 79 High Street
 Newport Pagnell, MK18 8BA
 t. 01908 211 577 f. 01908 211 722
 THE HARRIS PARTNERSHIP READING
 101 London Road, Reading, RG1 5BQ
 t. 0118 950 7700 f. 0118 956 8642

