

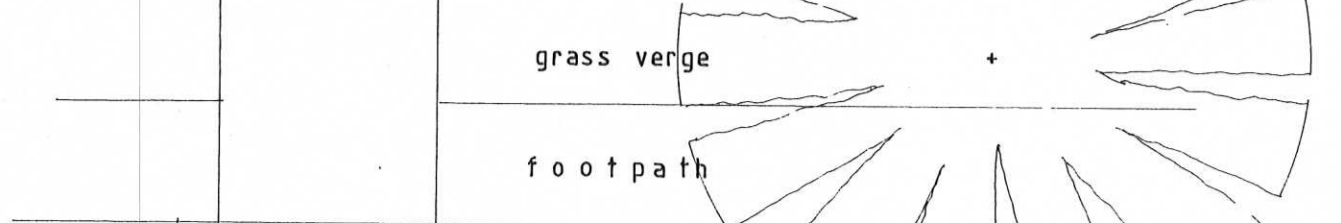
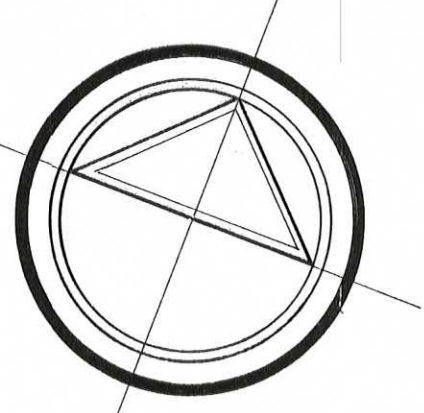



M O O R E A V E N U E

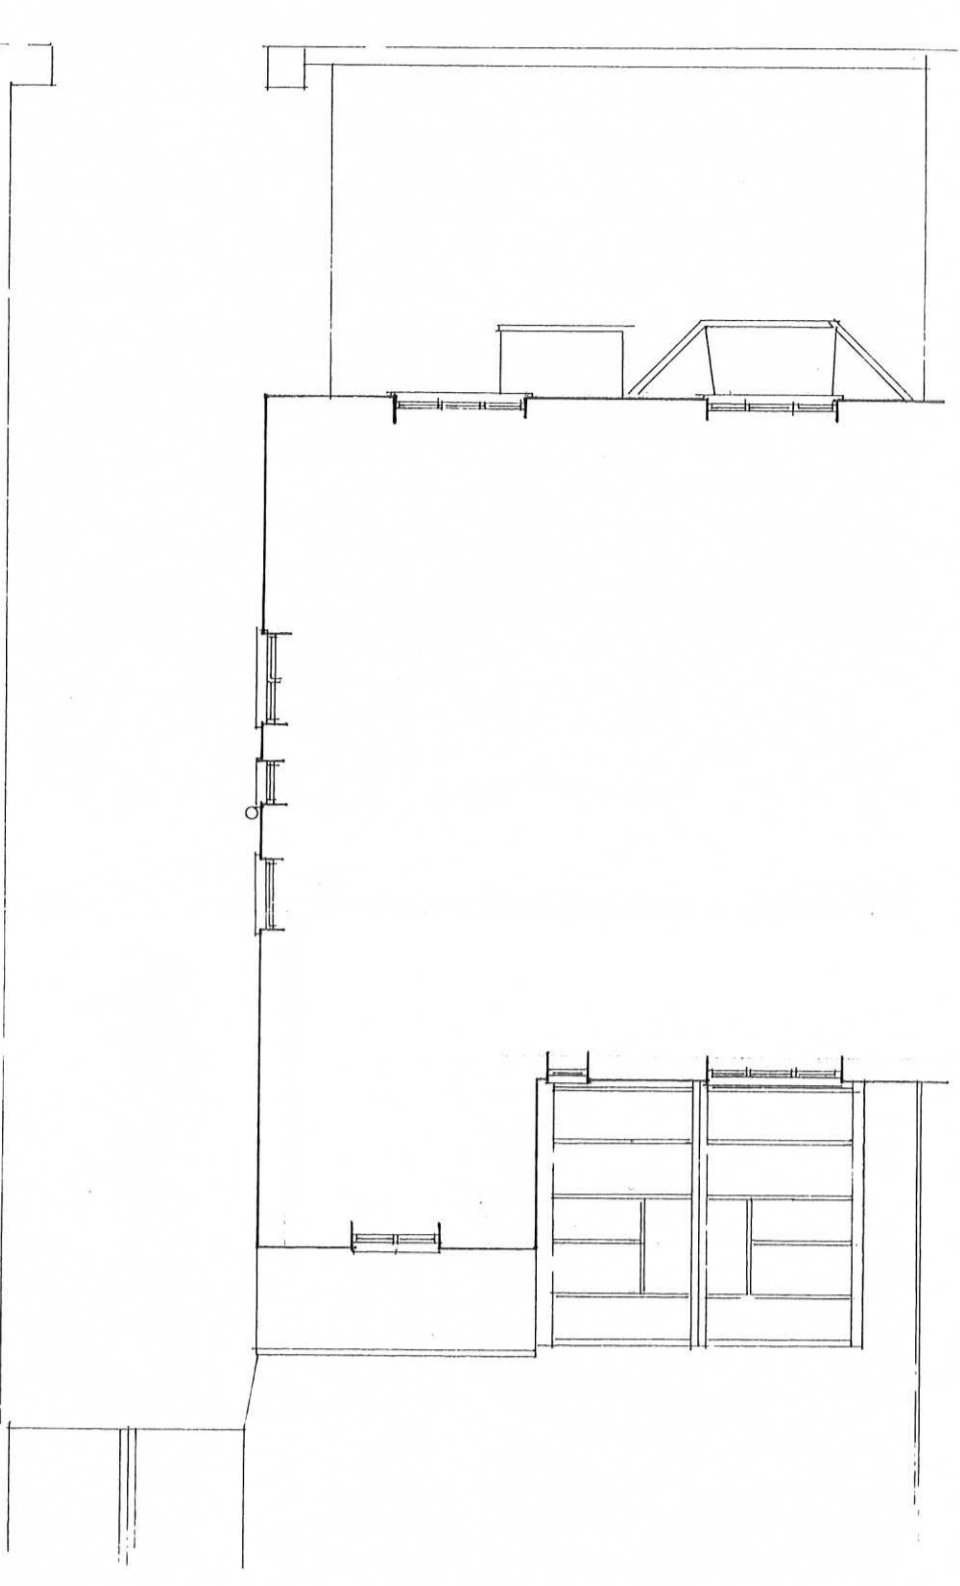

FIRST FLOOR PLAN

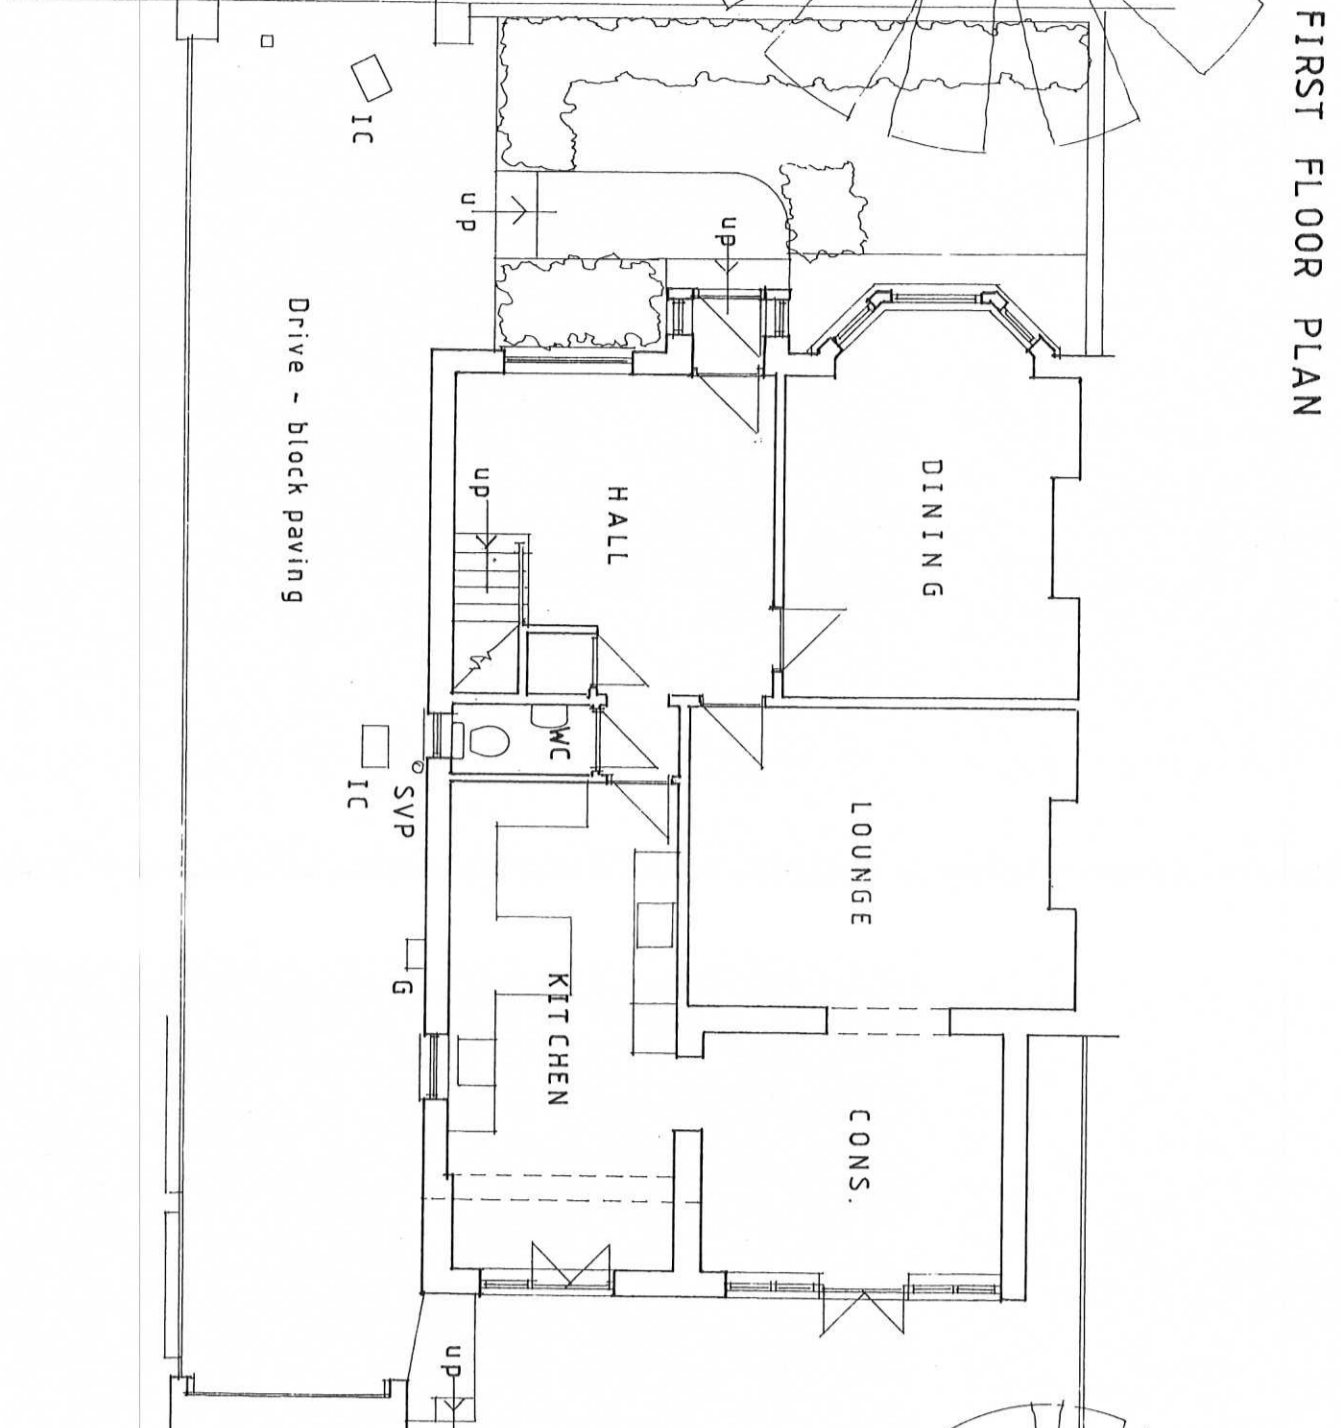


ROOF PLAN

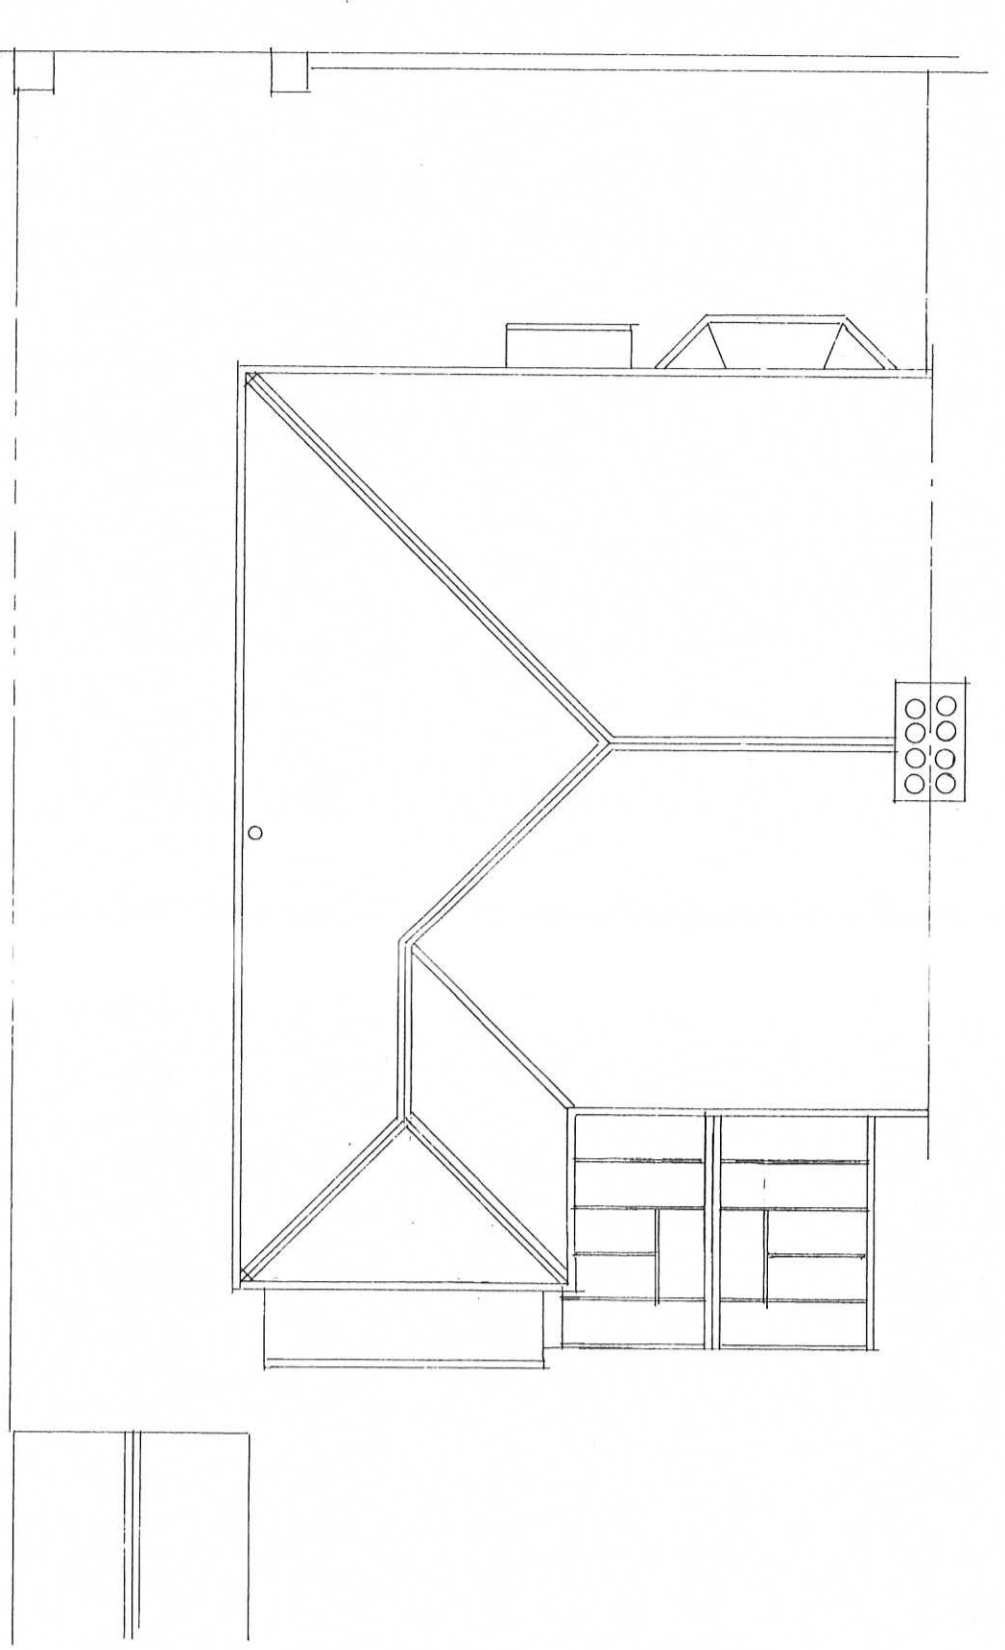


REAR ELEVATION - SOUTH




FRONT ELEVATION - NORTH

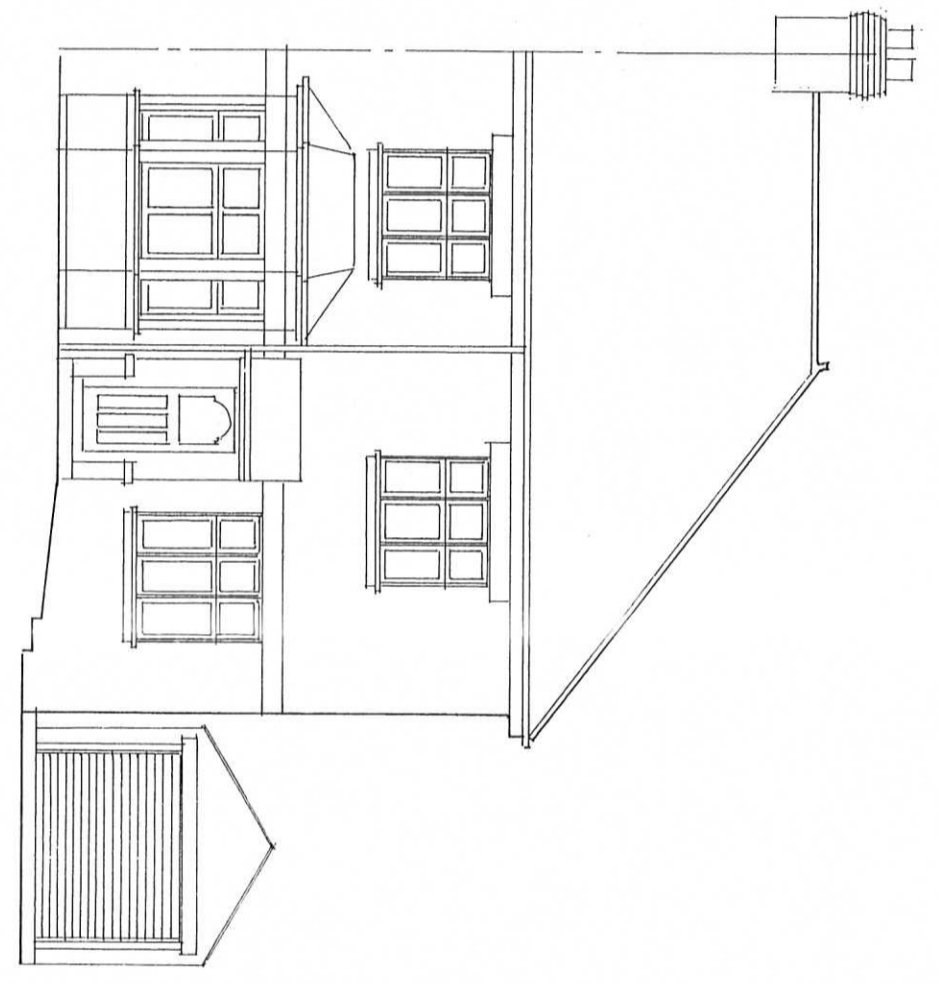

EAST ELEVATION

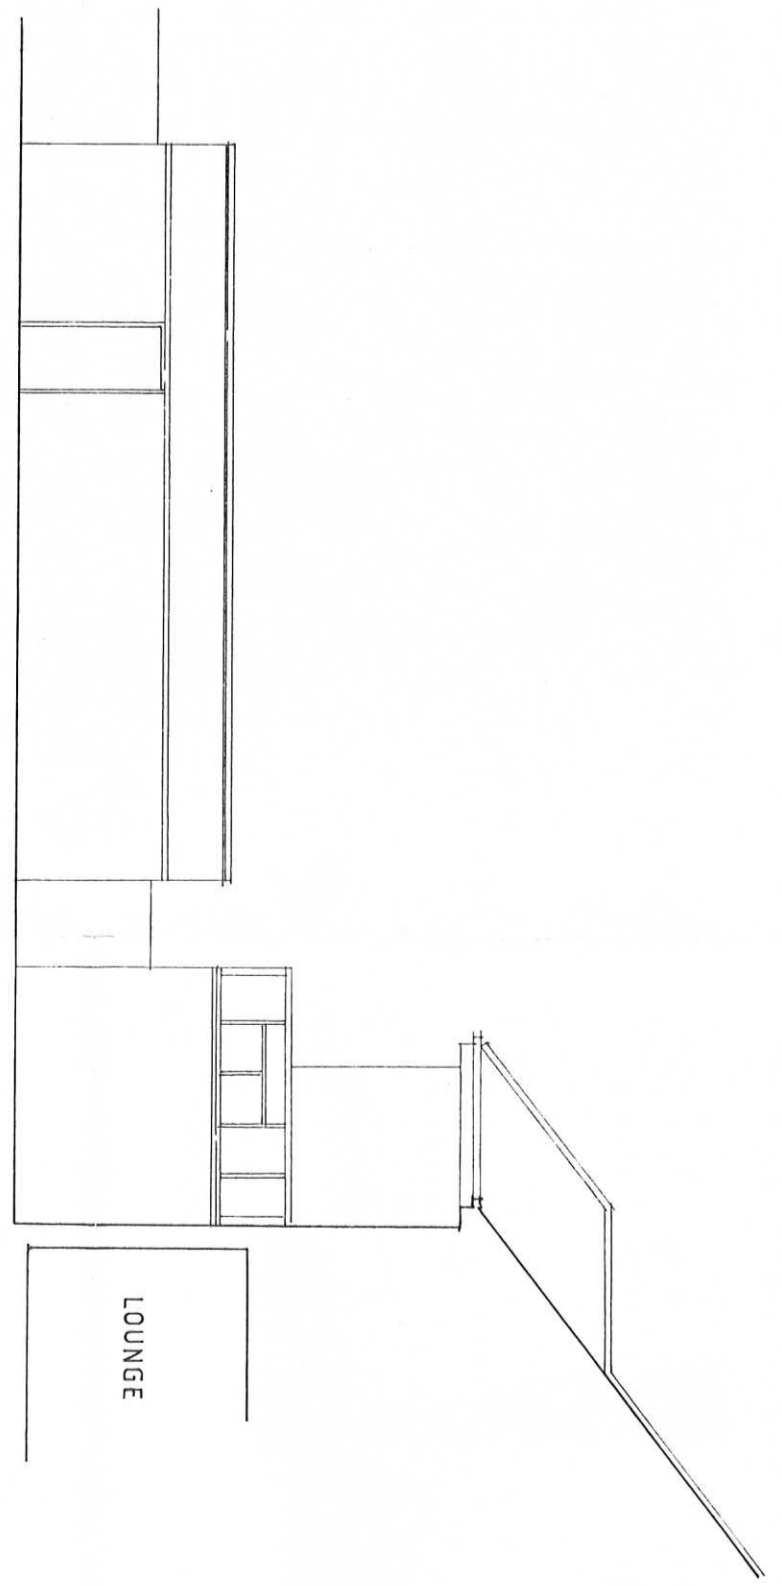


SIDE ELEVATION - WEST

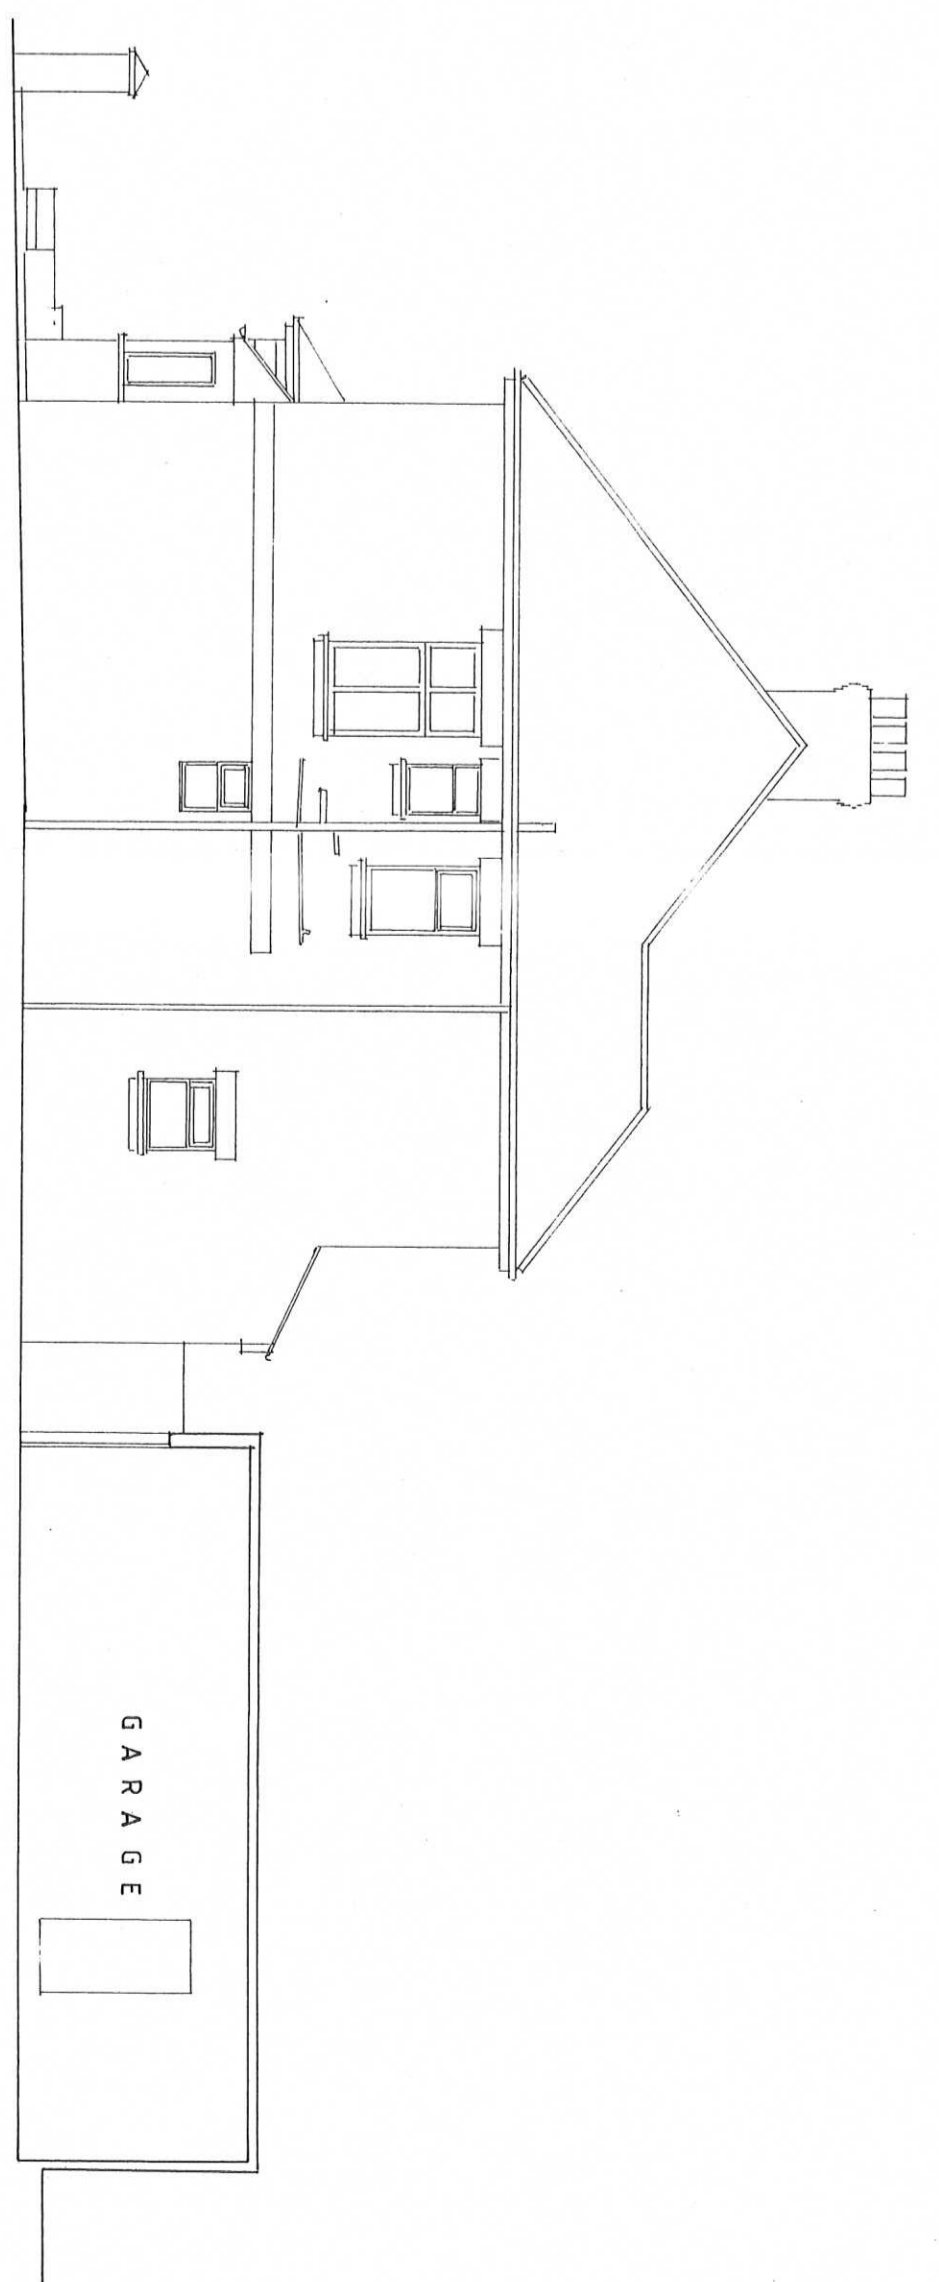

Drive - block paving


G A R A G E

G A R D E N

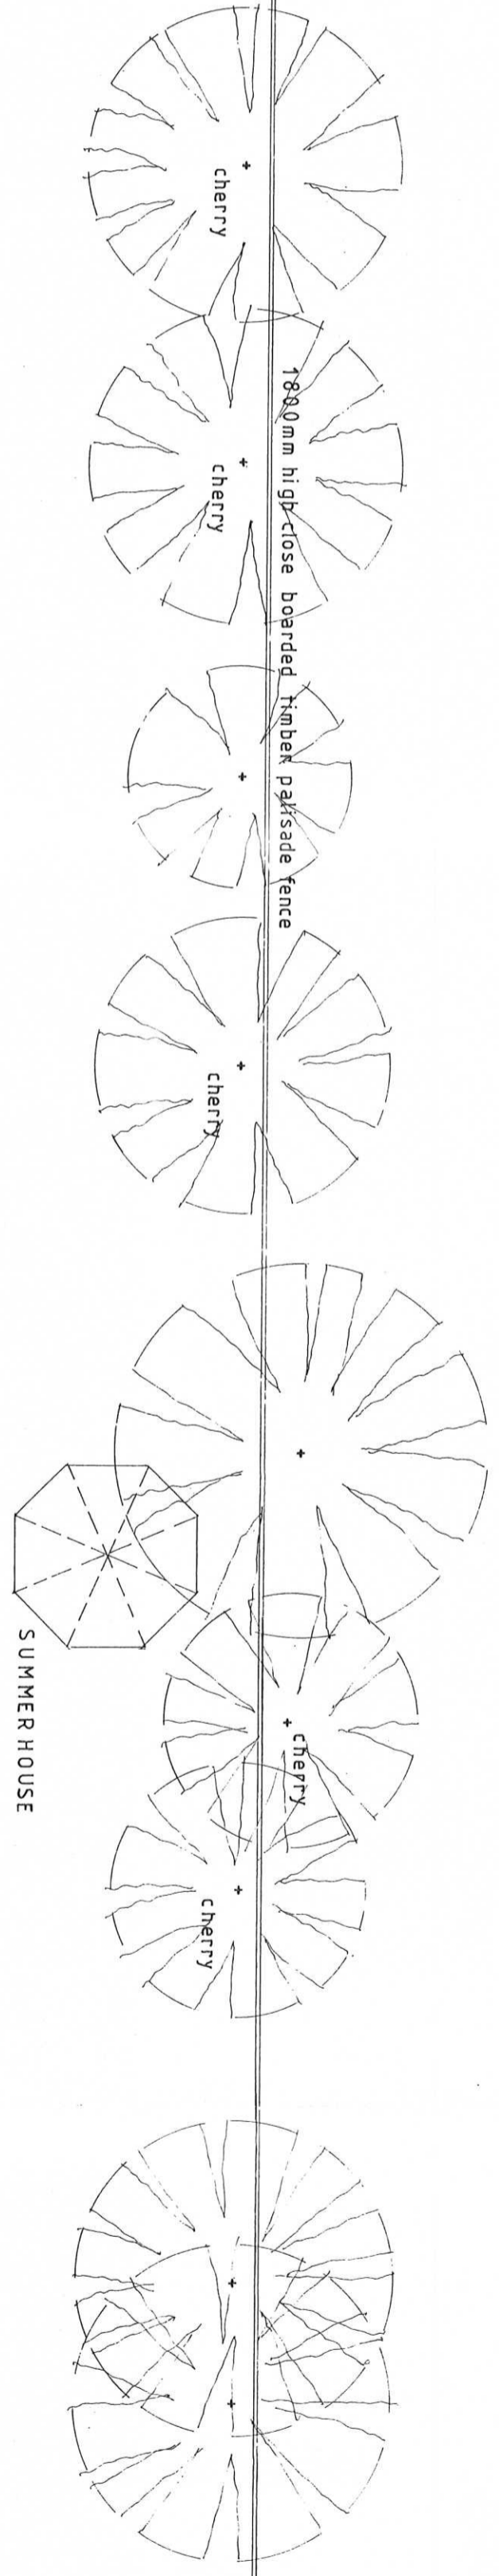

1800mm high close boarded timber palisade fence

1800mm high wavy edge overlap boarded timber panel fence

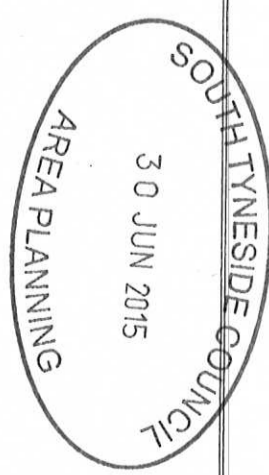

ST0670 / 15 HUL

GROUND FLOOR PLAN / SITE LAYOUT

PROPOSED ALTERATIONS & EXTENSIONS TO
19 MOORE AVENUE HARTON SOUTH SHIELDS

GRAY o FAWDON + RIDDL E ARCHITECTS
THE QUADRUS CENTRE • WOODSTOCK WAY • BOLDON BUSINESS PARK NE35 9PF • TEL 51971460

PLANS & ELEVATIONS
AS EXISTING

1 : 100 572/1