



EXISTING FRONTAGE 1:100

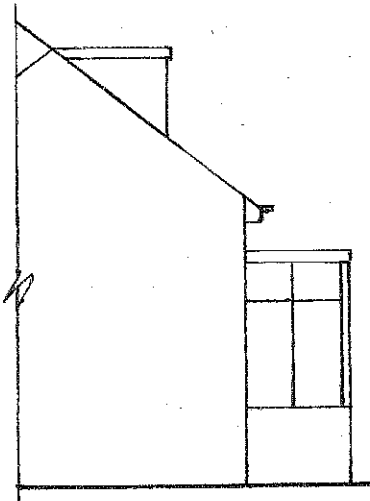


EXISTING REAR 1:100

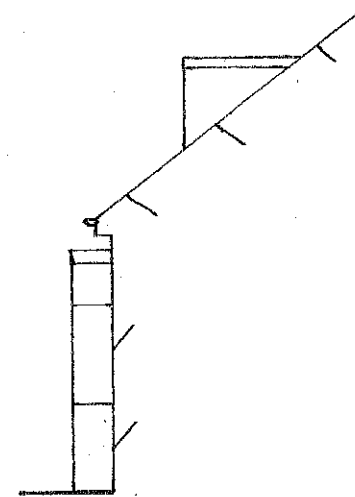

EXISTING INNER SIDE




EXISTING SIDE 1:100

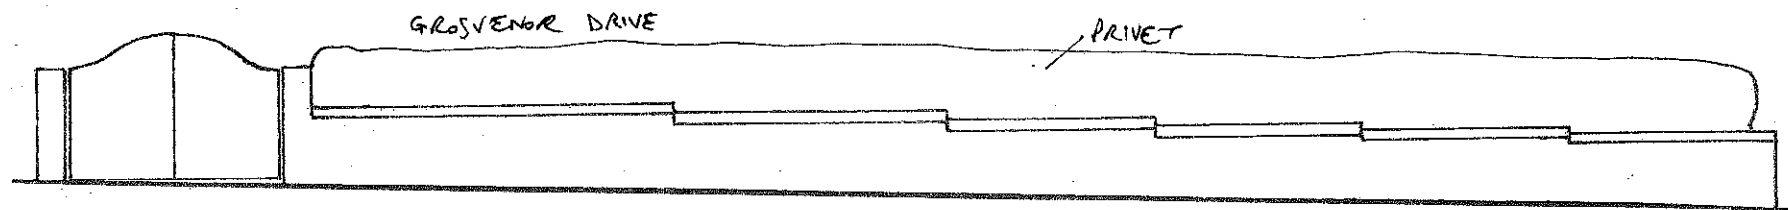

GROSVENOR DRIVE

PRIVET

EXISTING BOUNDARY WALL ELEVATIONS 1:100

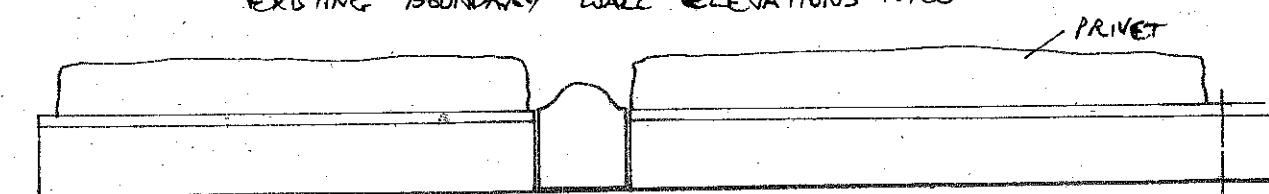

PRIVET

READHEAD ROAD

PROPOSED ALTERATIONS TO 49 READHEAD ROAD, S. SHIELDS
FOR MR. & MRS. MURTAH

DRG NO 0780/3297/236