


PROPOSED SIDE ELEVATION



PROPOSED FRONT ELEVATION

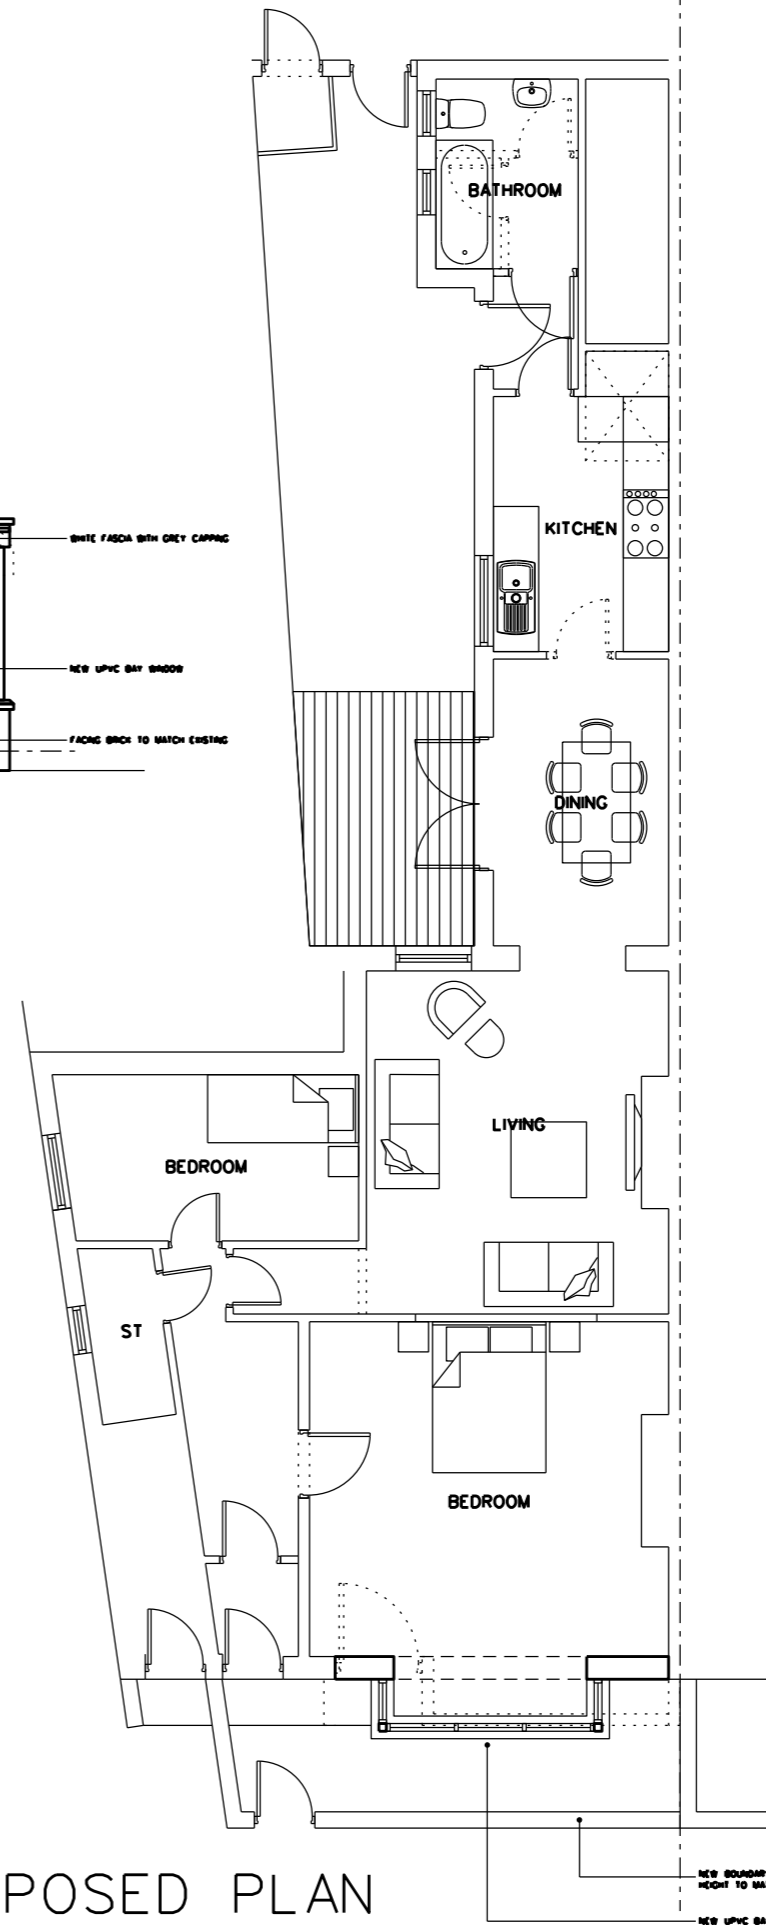

PROPOSED PLAN