


Dimensions must be checked on site and any discrepancies reported immediately. Written dimensions to be taken in preference to scaling. This plan is intended as an illustration only and is not to be taken as a representation made on negotiating individual sales or as part of contract documents.

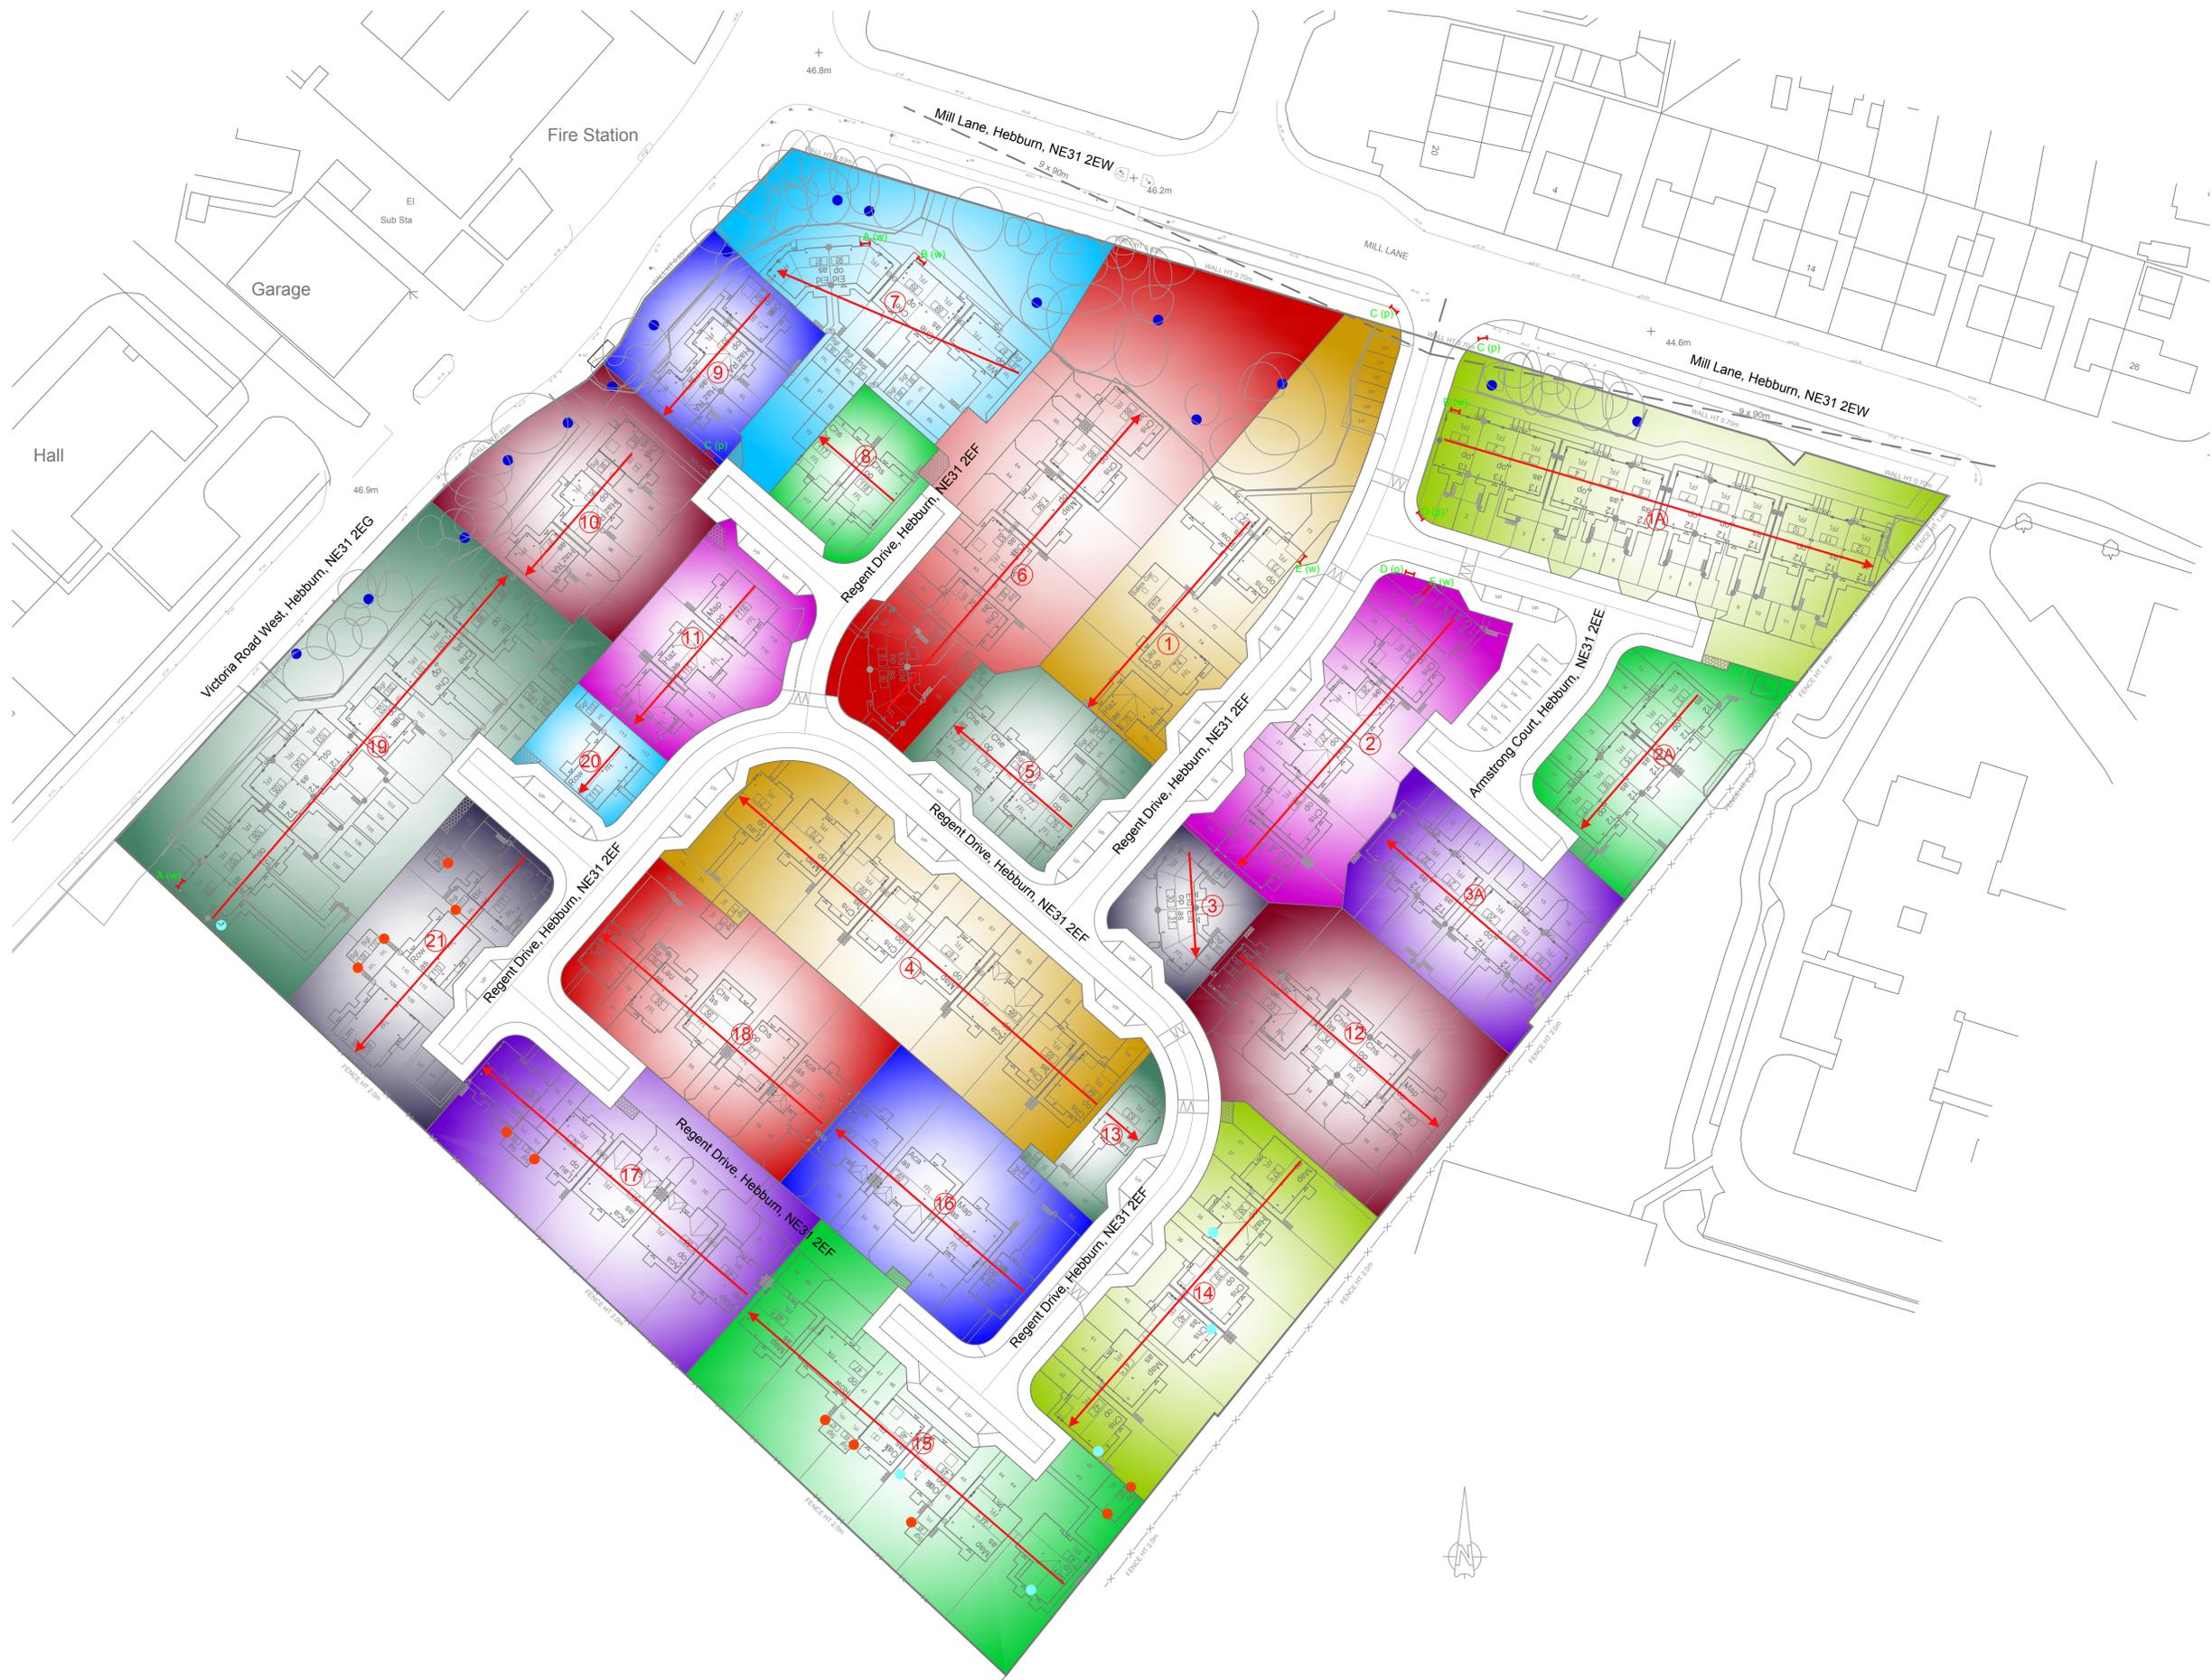

Revisions: By: Date:

Bellway
 NORTH EAST DIVISION
 Bellway House, Kings Park, Kingsway North,
 Team Valley, Gateshead, Tyne & Wear.
 NE 11 0JH
 Tel: (0191) 4828800 Fax: (0191) 4914537

Dwg Status: Preliminary Construction As Built

Project: South Tyneside College Hebburn

Title: Landscape Phasing Plan

Date: Jan 2016 Scale: 1:500 Drawn: CB Check: -

Dwg No: 13-018 / LPP Rev: A