



# MASS


Scale 1:100

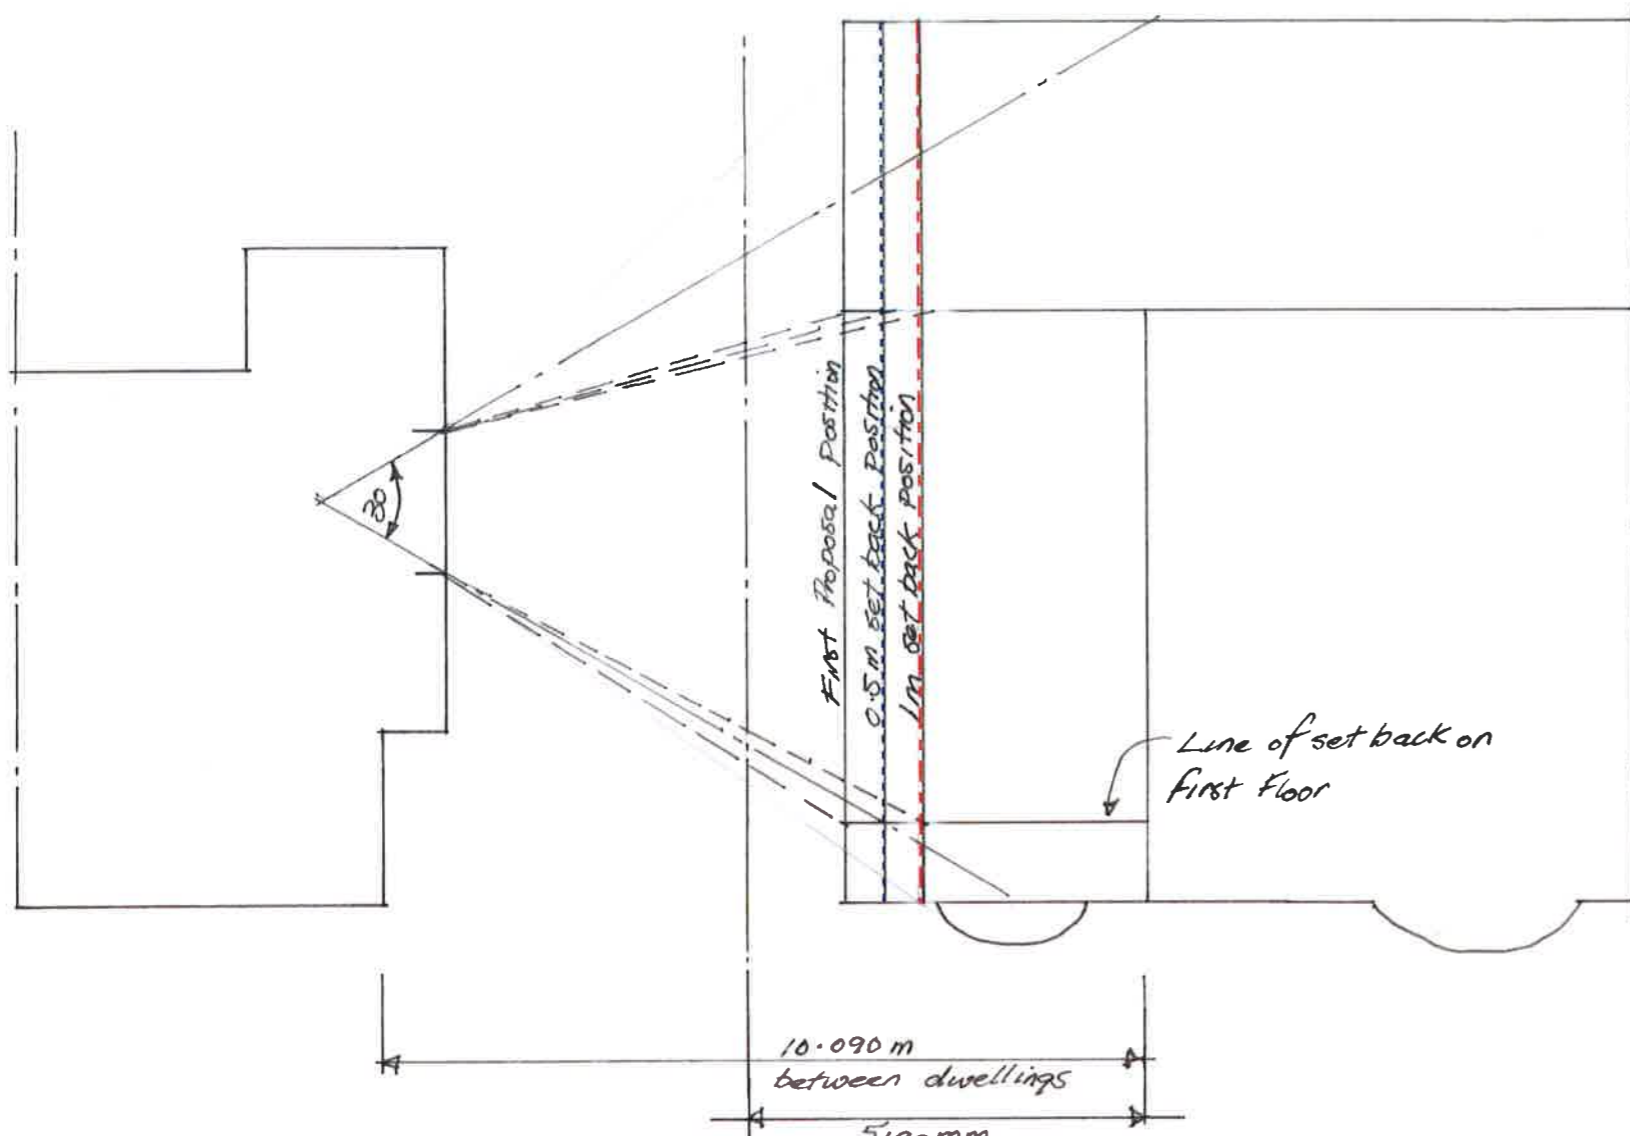

Plan

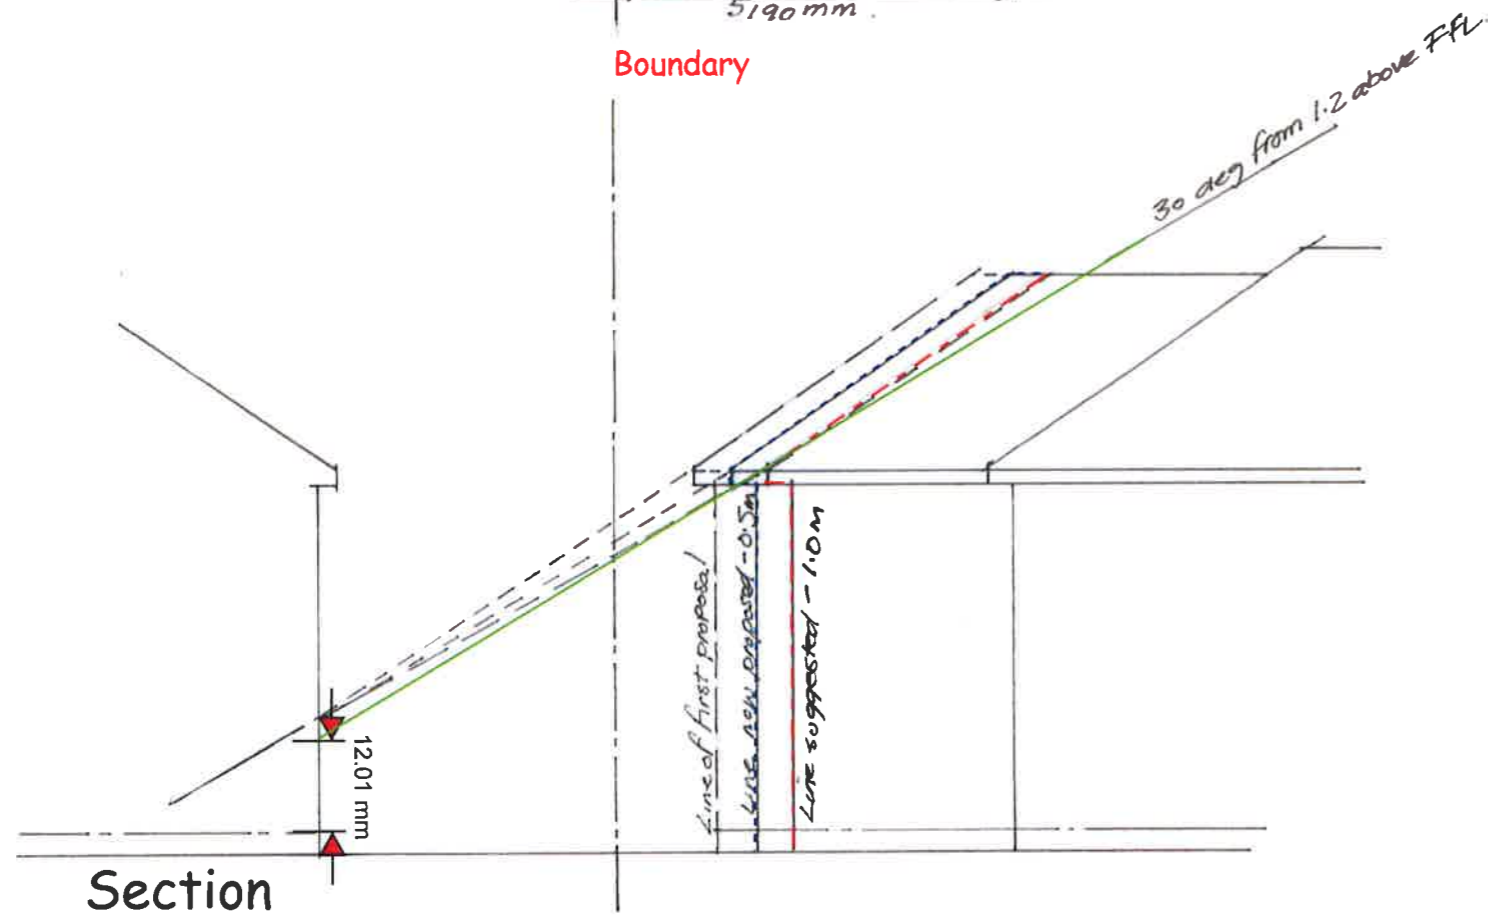

Section

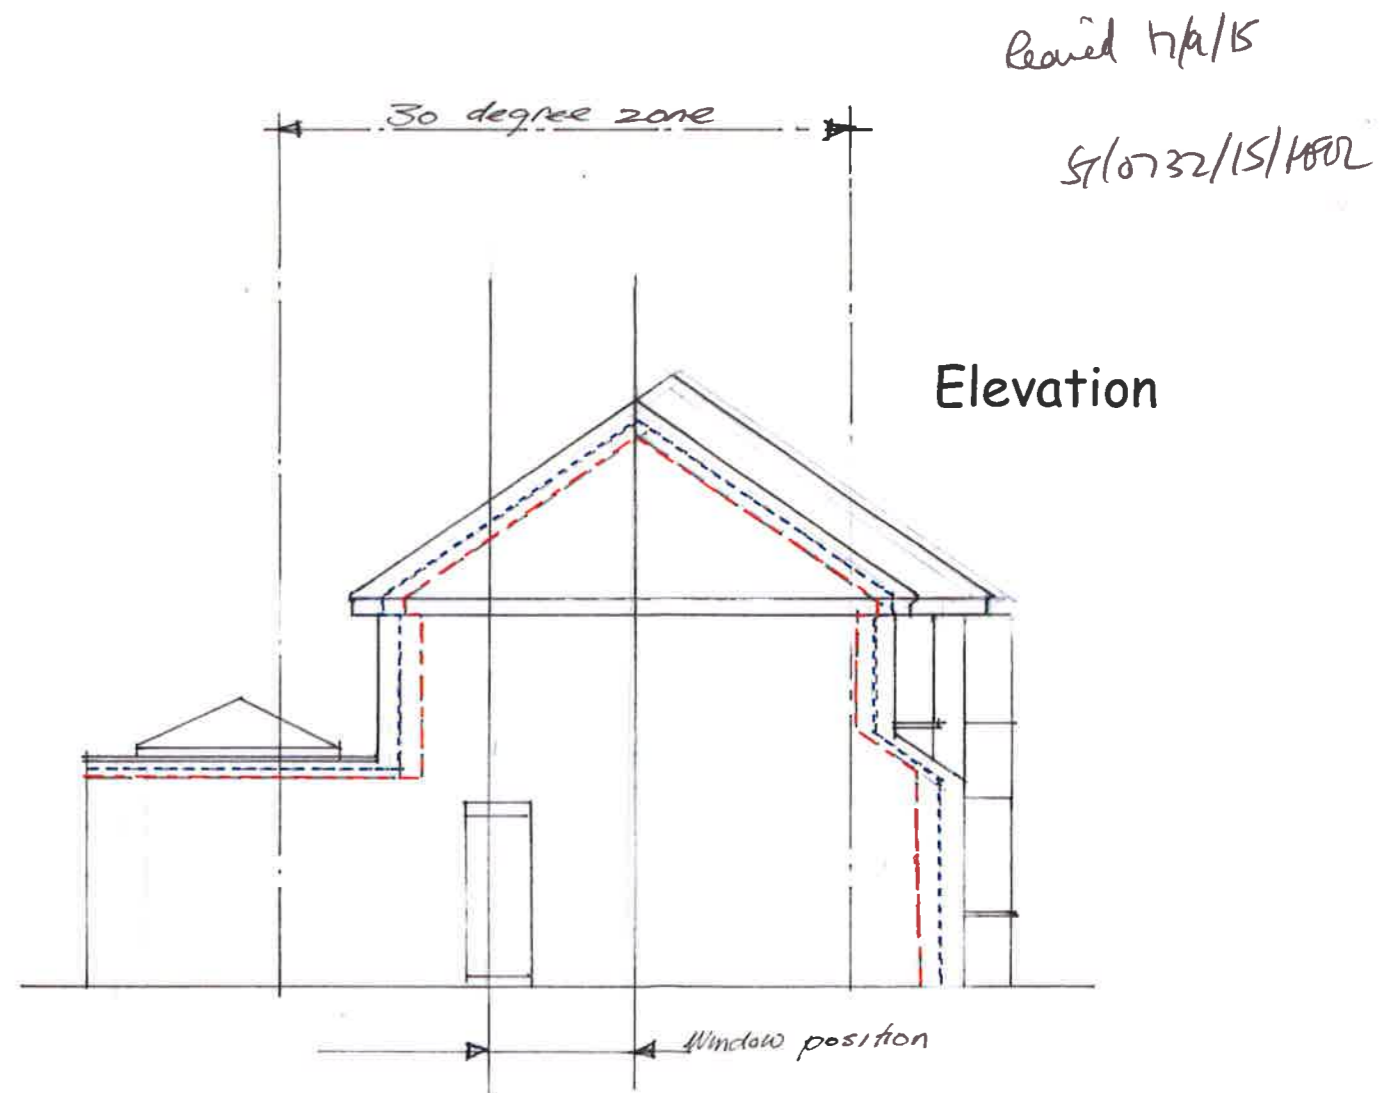

Elevation