





EXISTING FRONTAGE 1:100

BLACK PAINTED TIMBER SHOPFRONT

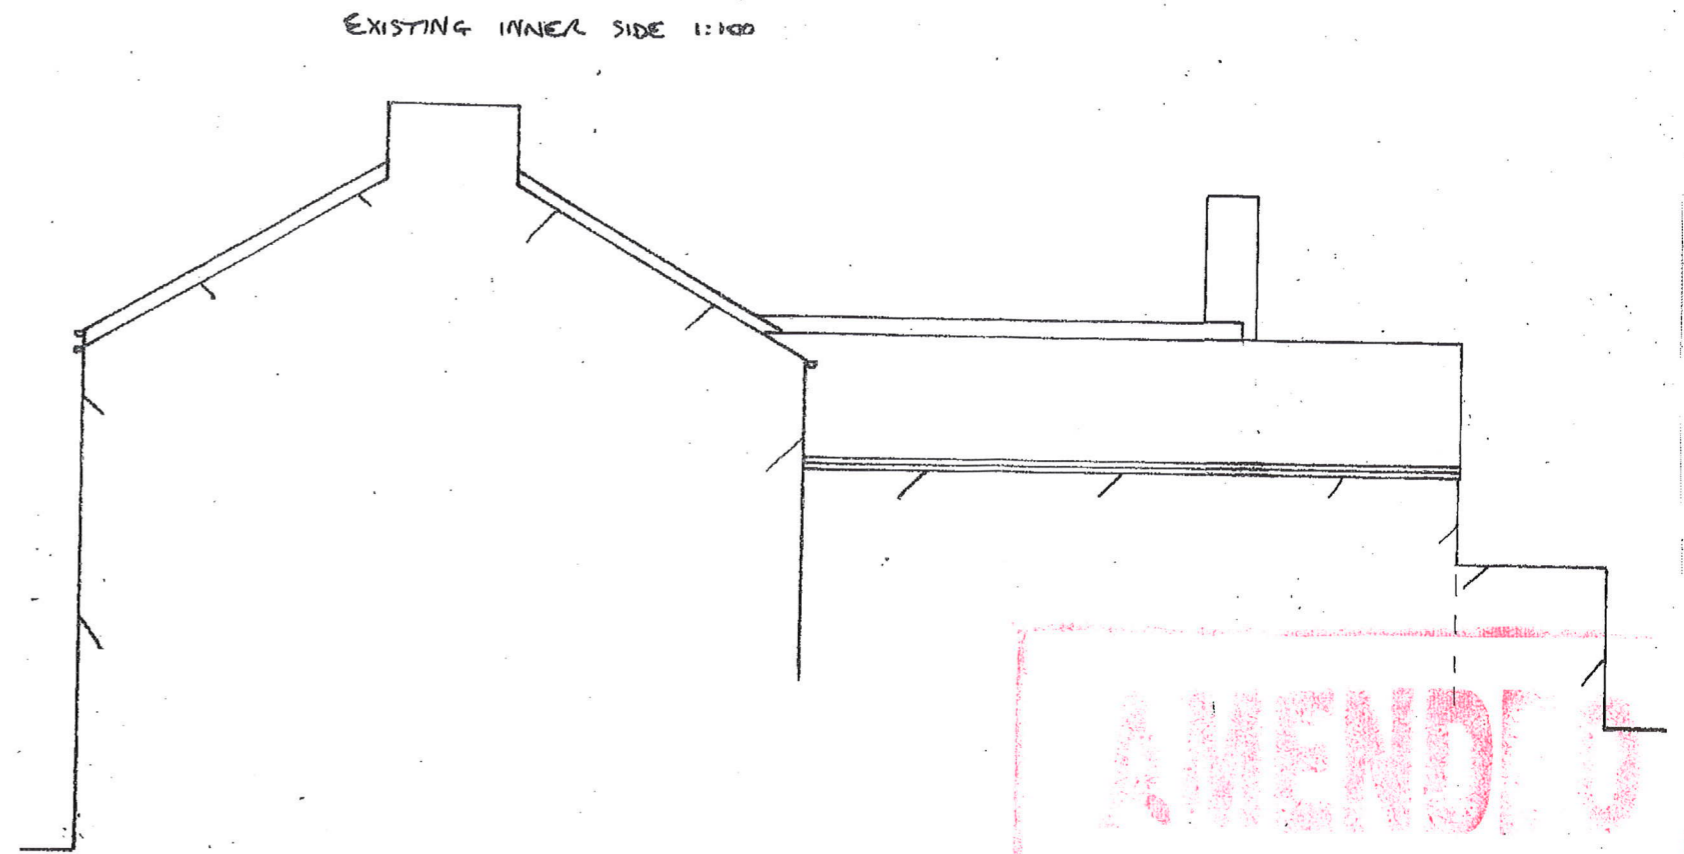



EXISTING INNER SIDE 1:100

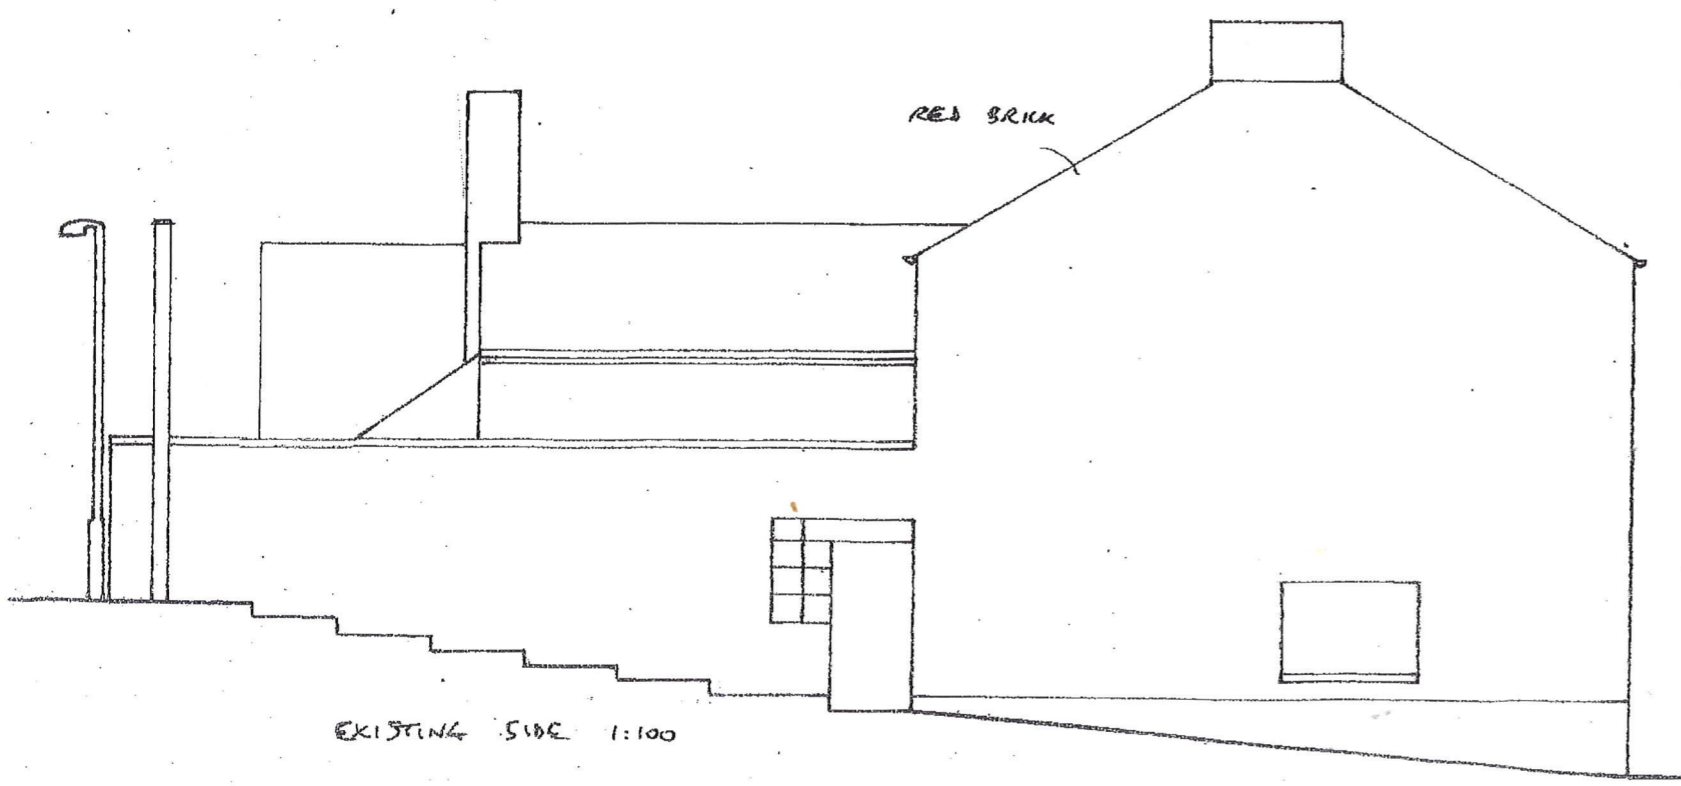

EXISTING SIDE 1:100


RED BRICK

PROPOSED APARTMENTS, 100-101 GREENS PLACE, S. SHIELDS
FOR MR. PULLEN
REV. A - SIDES - 1/11/15

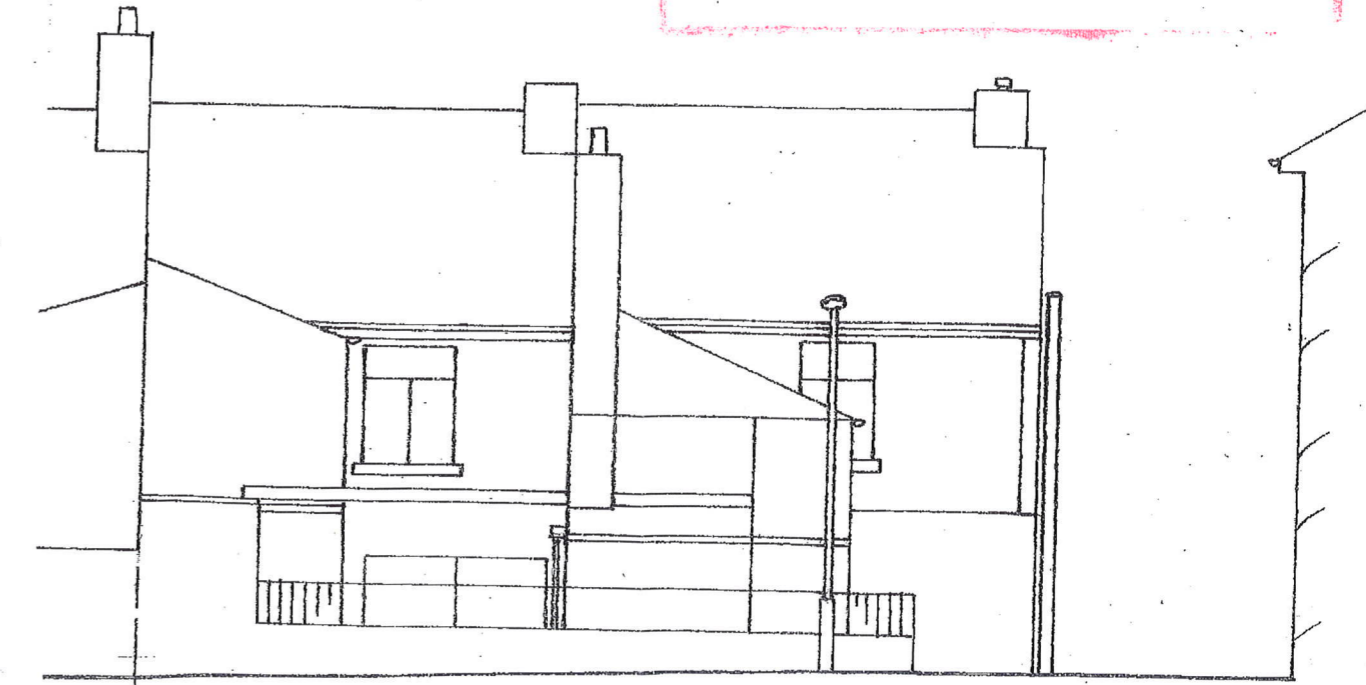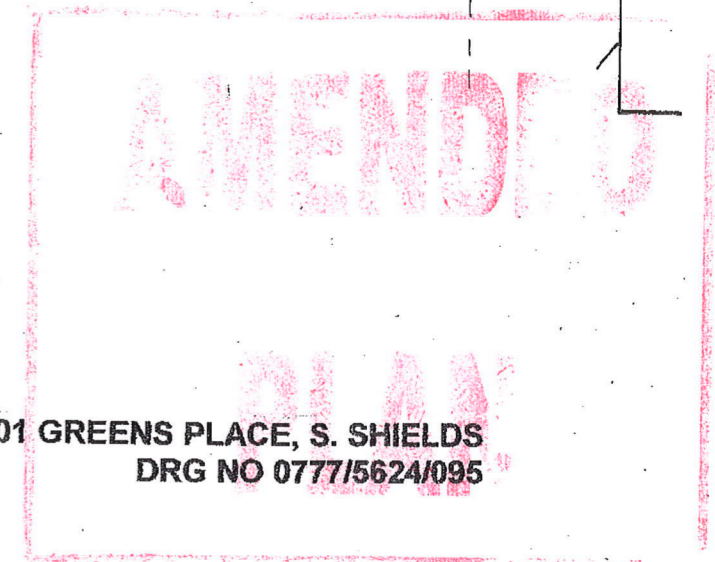

EXISTING REAR 1:100


ST/0746/15/FU
Revised 30/11/15

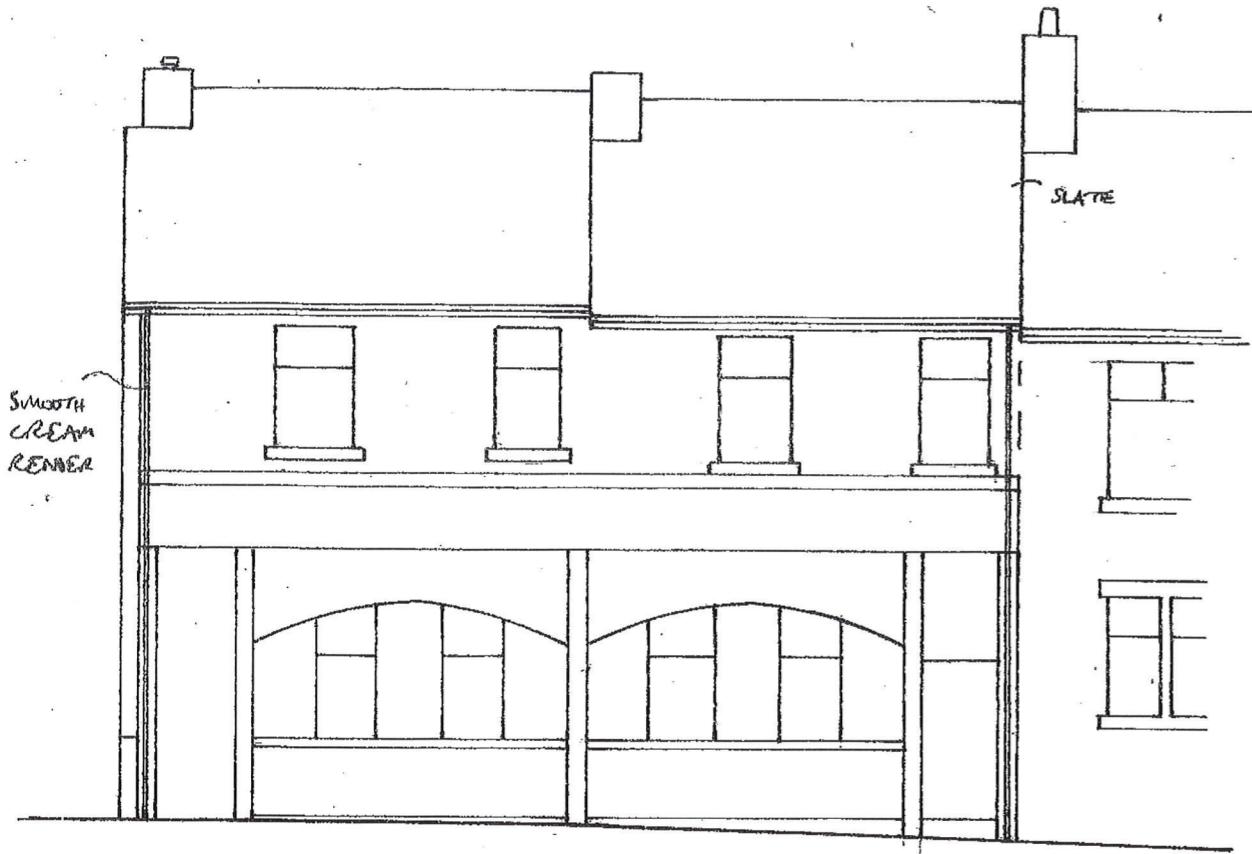

EXISTING FRONTAGE 1:100

BLACK PAINTED TIMBER SHOPFRONT


EXISTING INNER SIDE 1:100

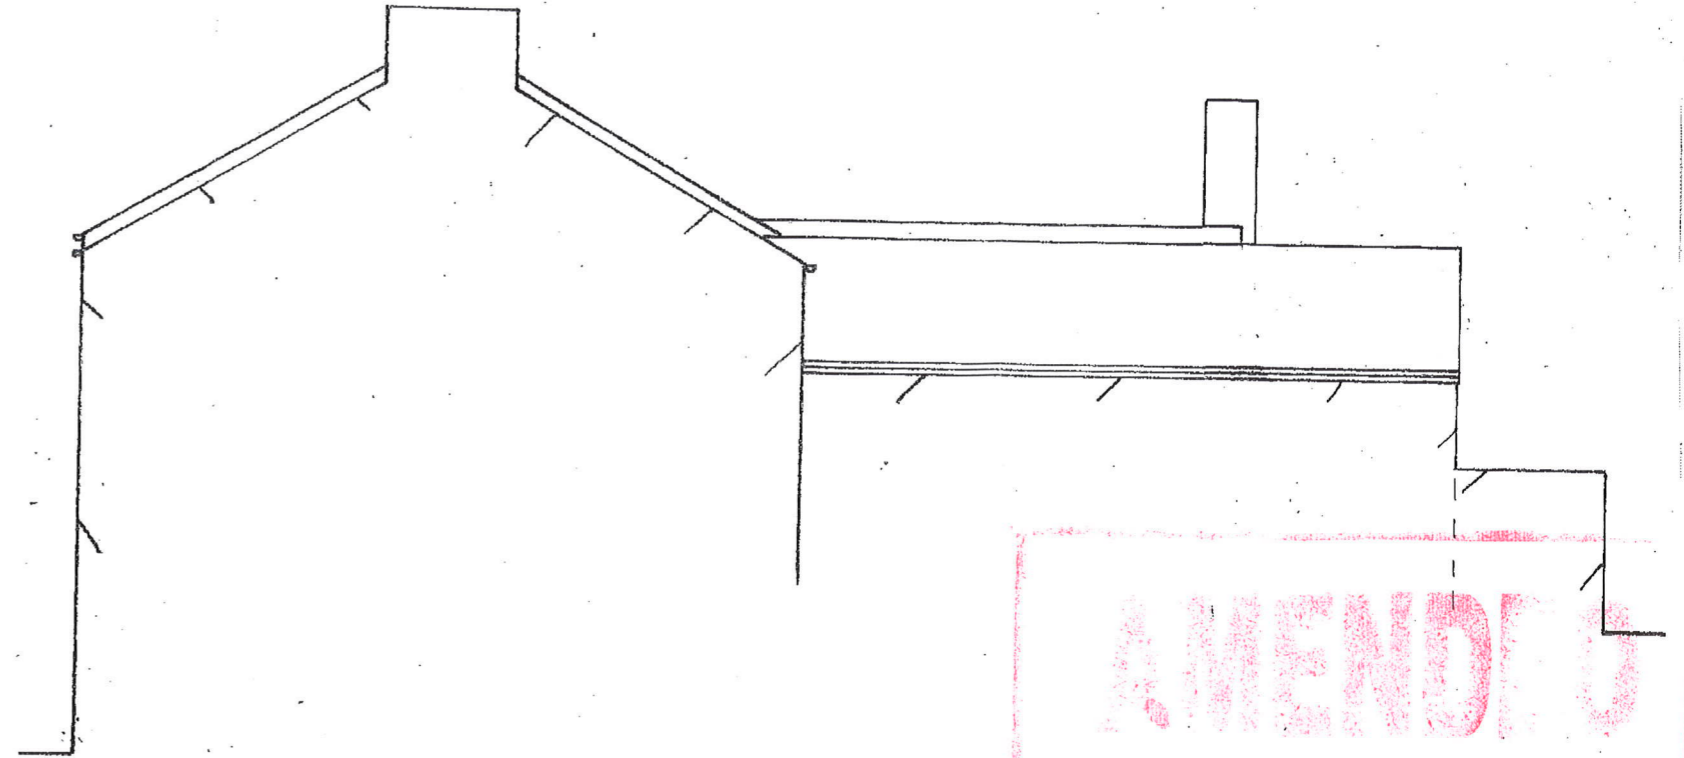


AMENDED
PLAN

PROPOSED APARTMENTS, 100-101 GREENS PLACE, S. SHIELDS
FOR MR. PULLEN

REV. A - SIDES - 1/11/15

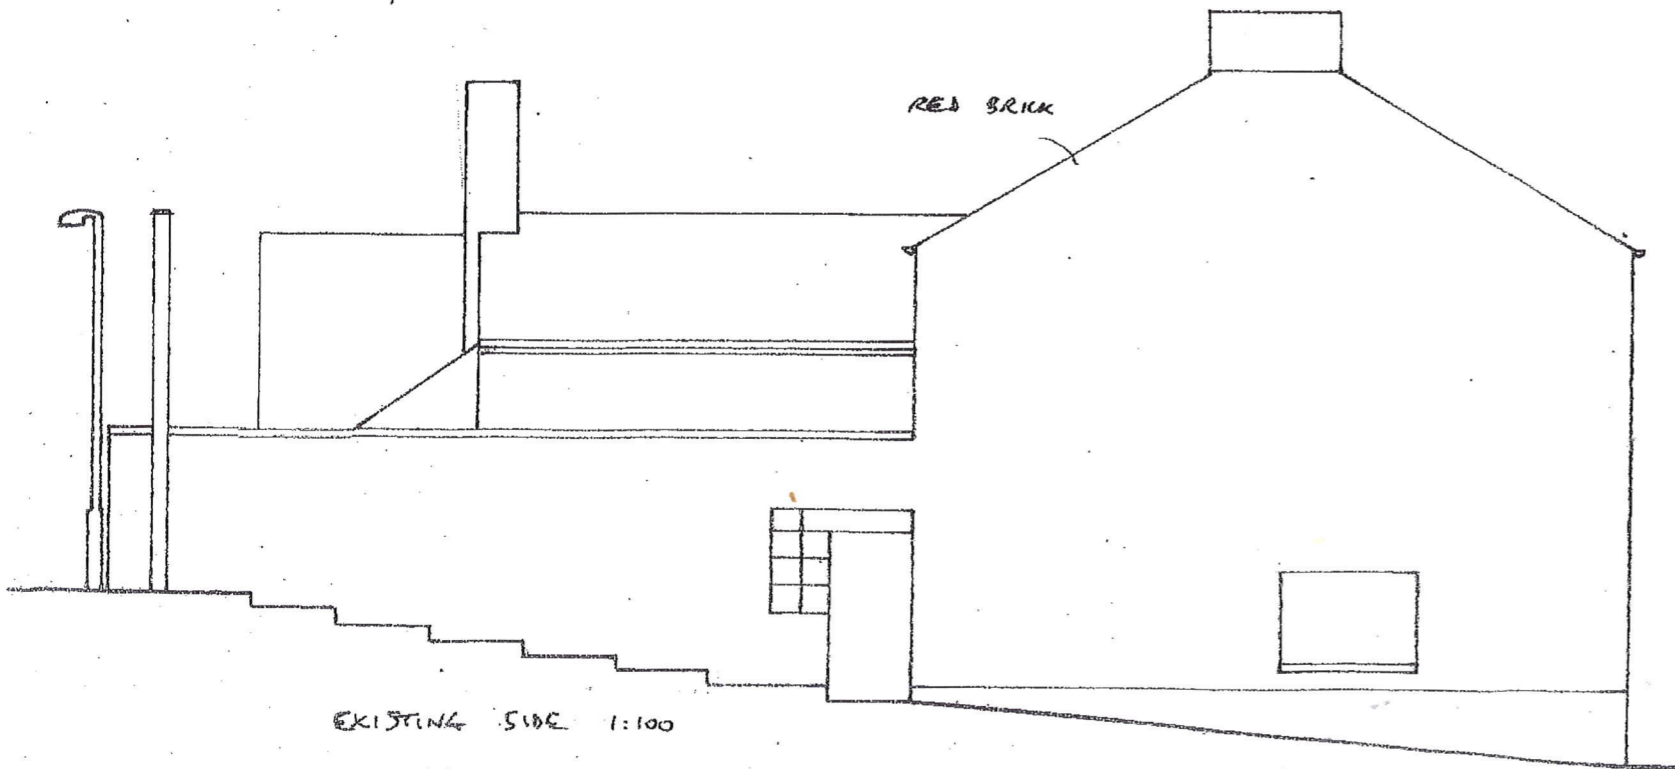

EXISTING SIDE 1:100

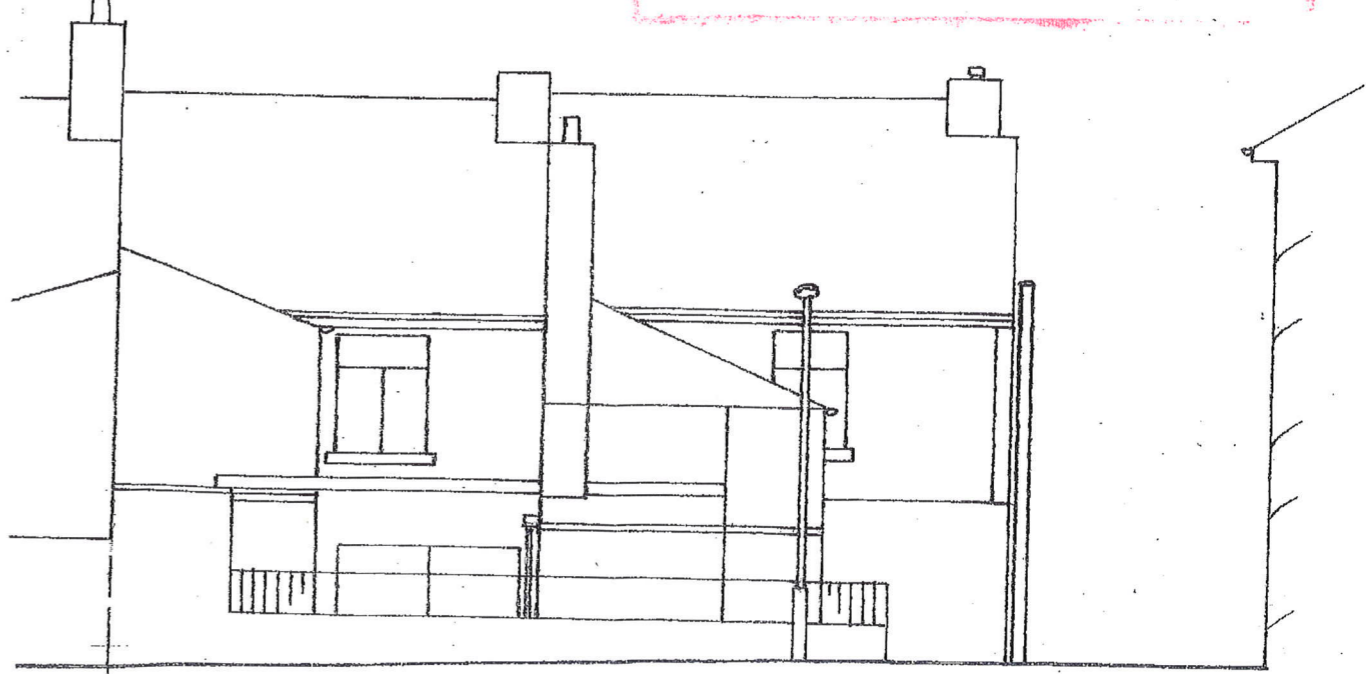

EXISTING REAR 1:100

ST/0746/15/FU
Revised 30/11/15