



PROPOSED FRONTAGE 1:100

PROPOSED INNER SIDE 1:100

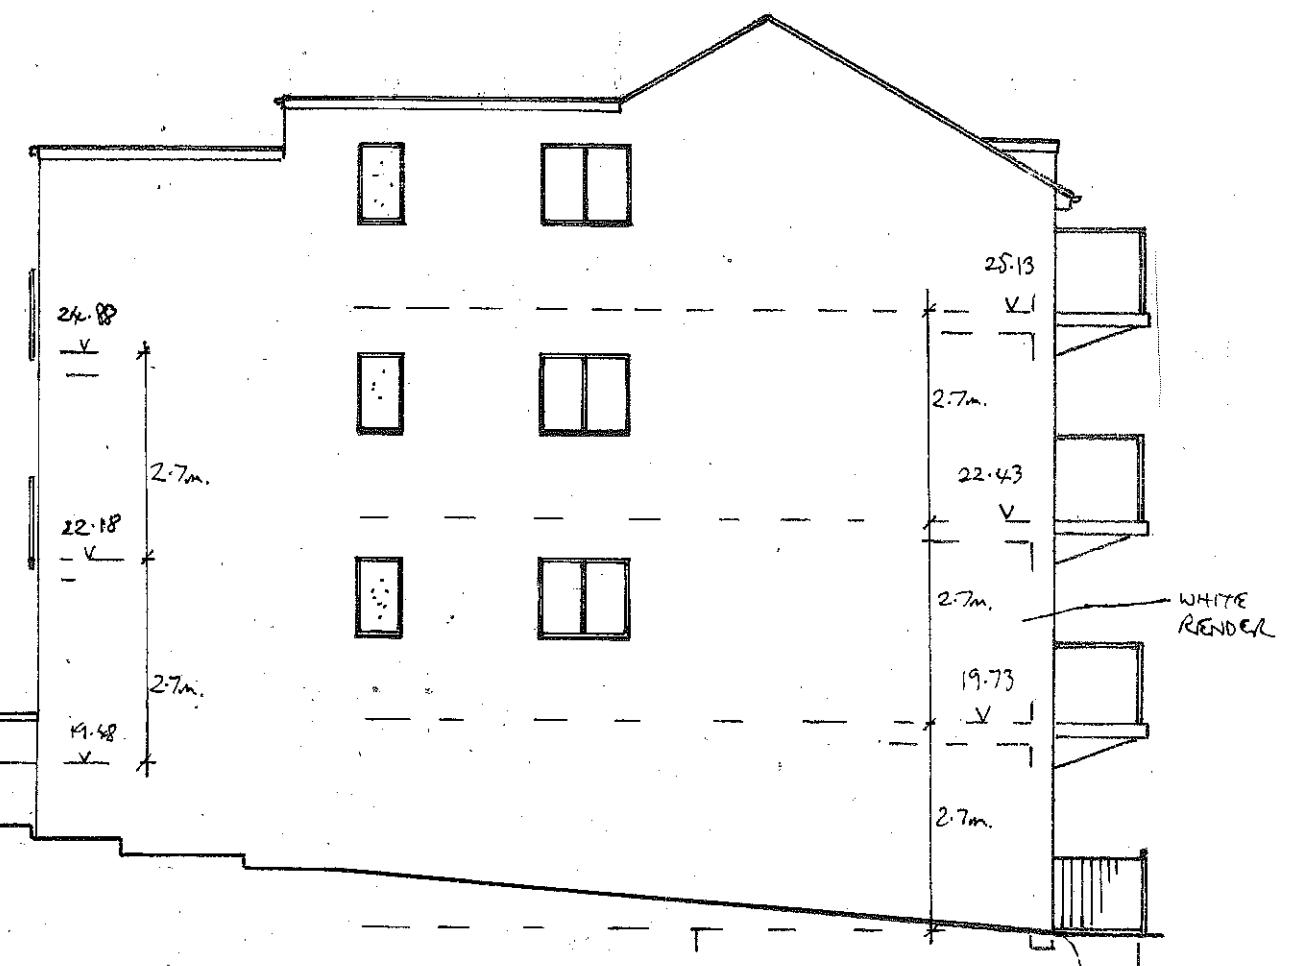

PROPOSED SIDE 1:100

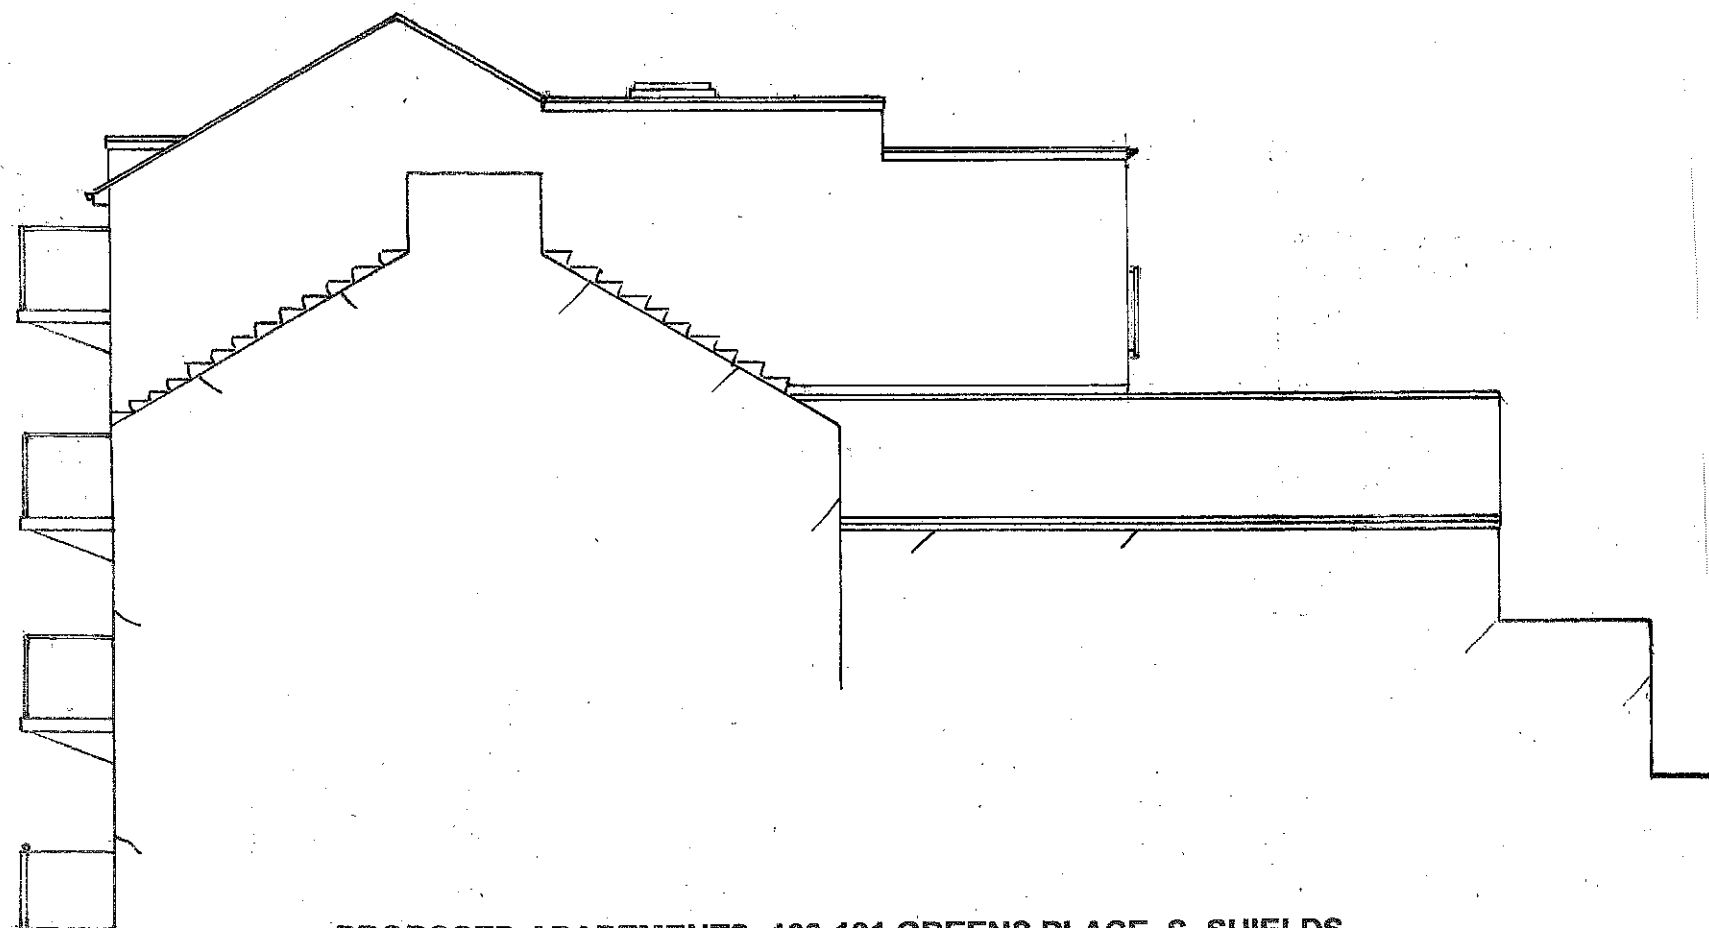

PROPOSED REAR 1:100

PROPOSED APARTMENTS, 100-101 GREENS PLACE, S. SHIELDS
FOR MR. PULLEN
DRG NO 4
 REV. A. - ELEV. - 4/11/15 C - DITTO 29/11/15 E - MATERIALS 8/12/15
 B - ELEV. - 8/11/15 D - LEVELS/HTS - 30/11/15