


PROPOSED APARTMENTS, 100-101 GREENS PLACE, S. SHIELDS
FOR MR. PULLEN

DRG NO 6 A 1/11/15 6 29/11/15

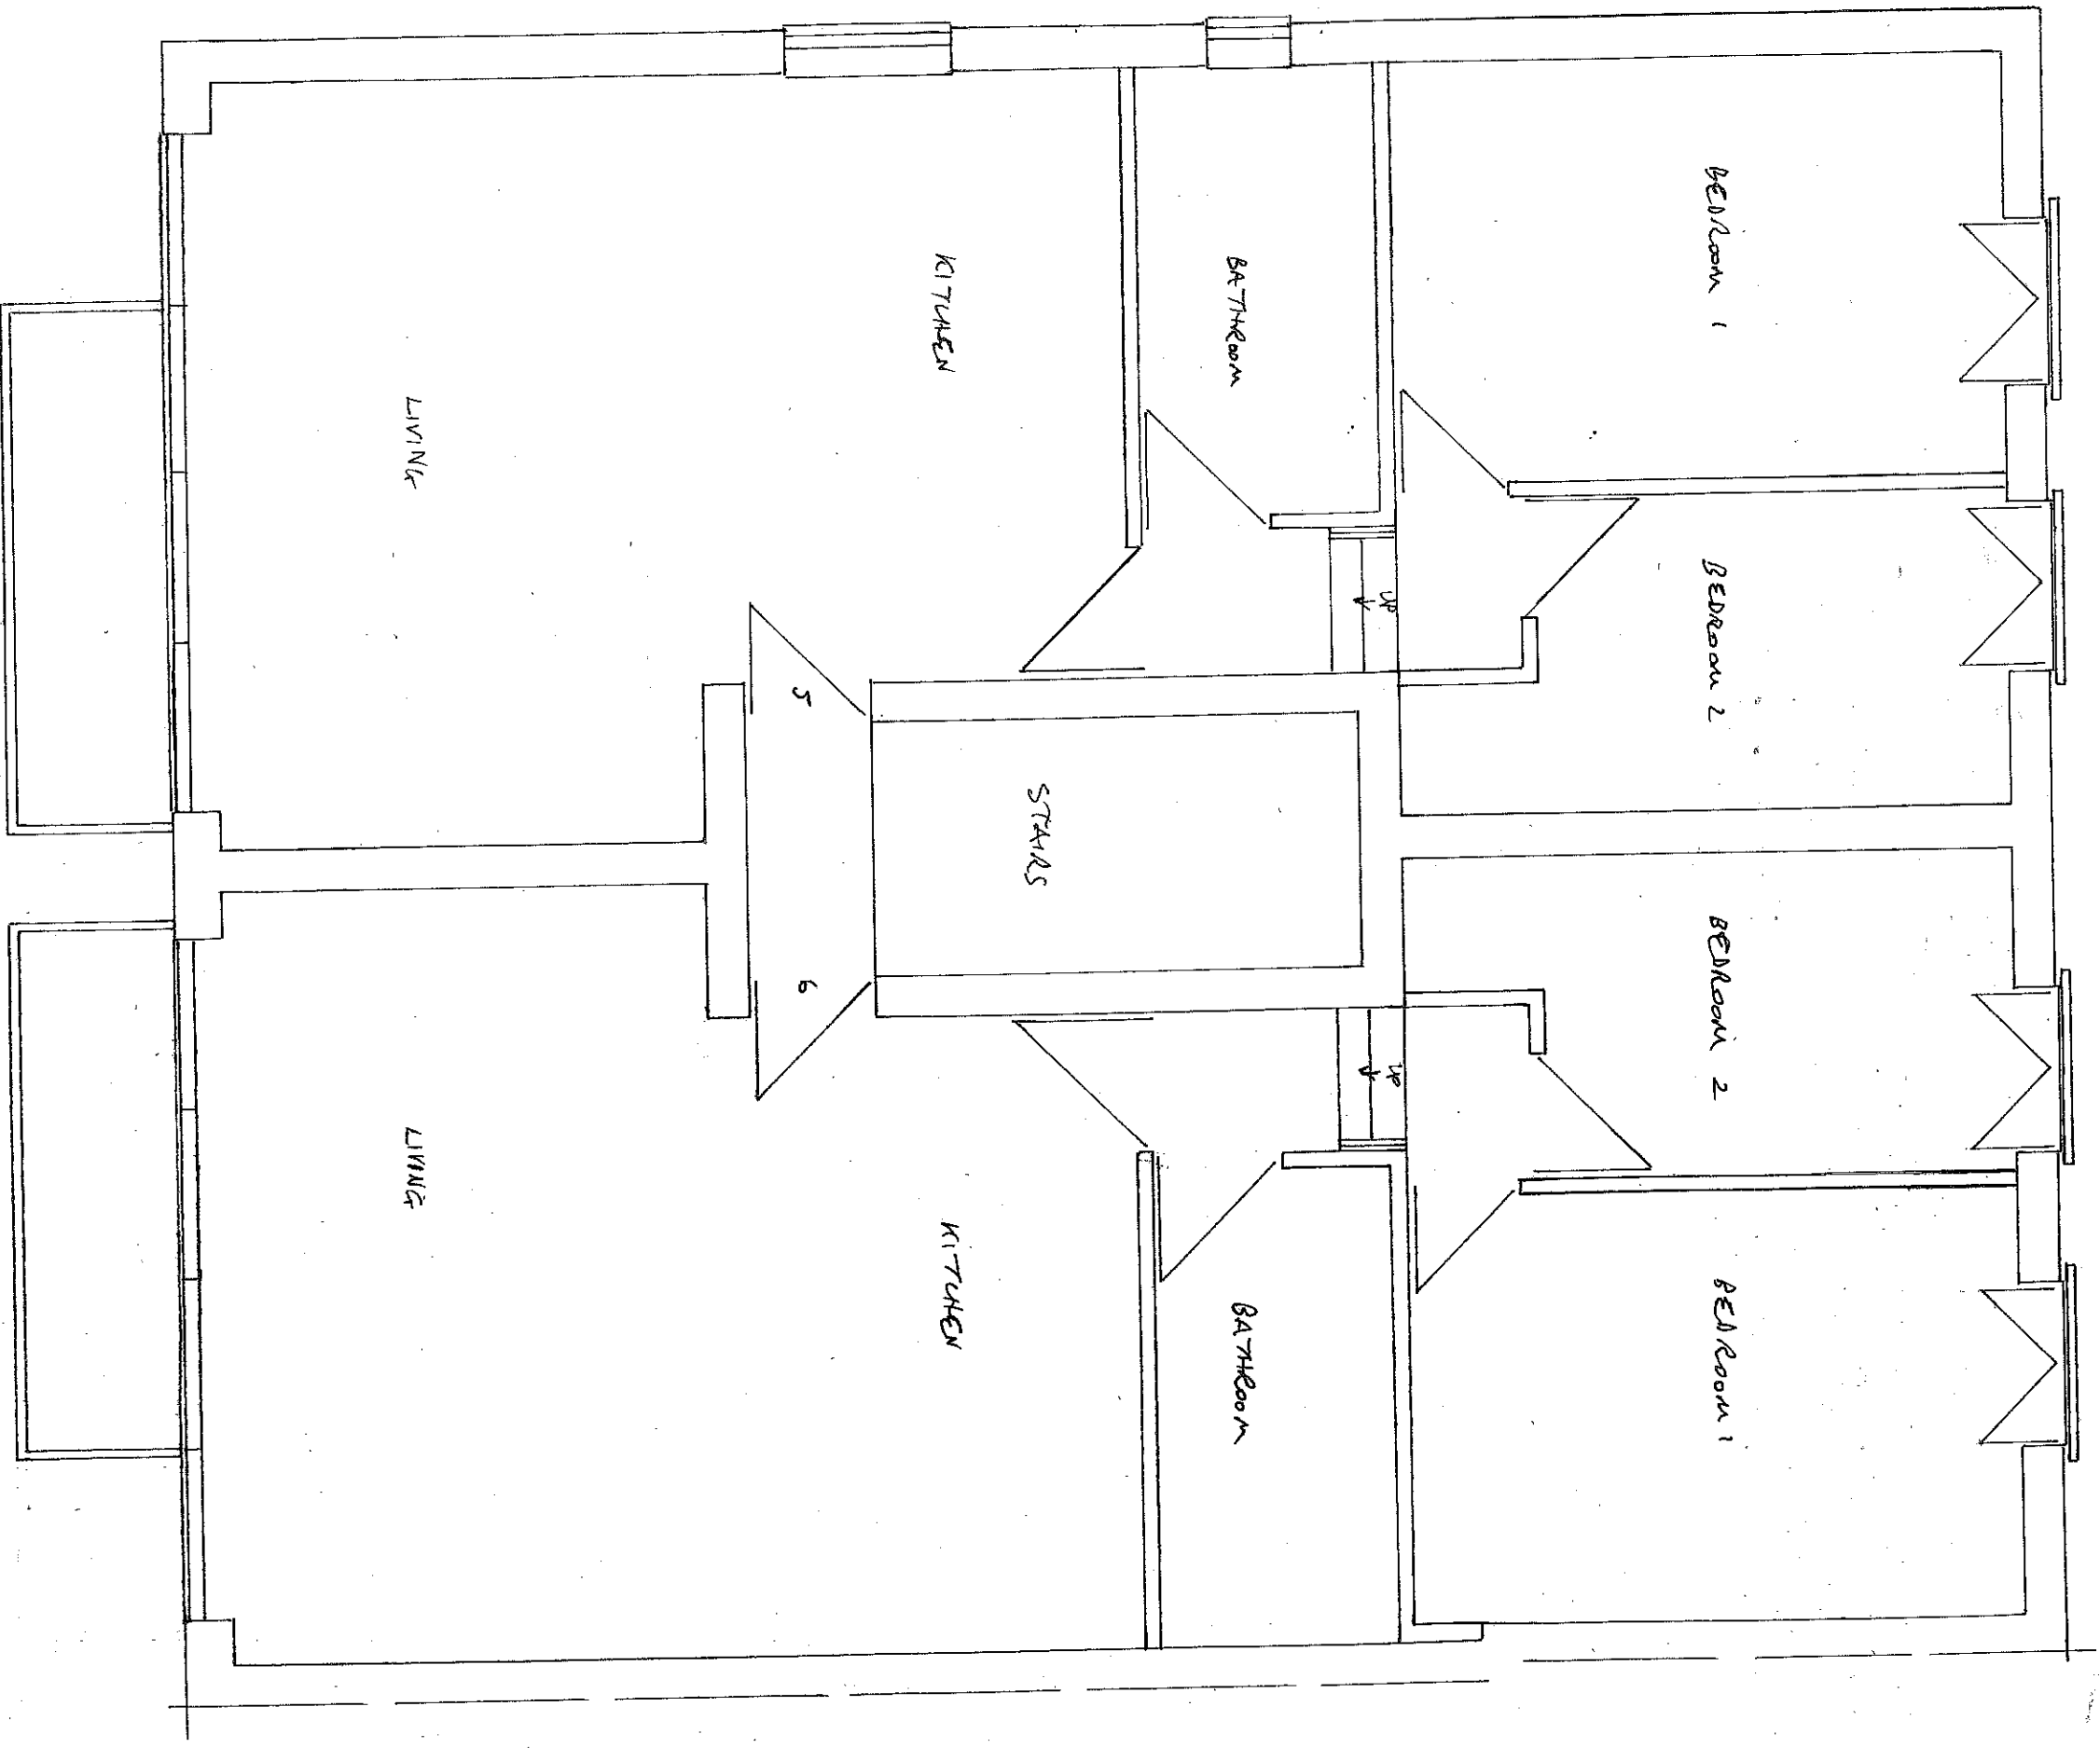

PROPOSED FIRST FLOOR 1:50