




PROPOSED BASEMENT PLAN 1:100

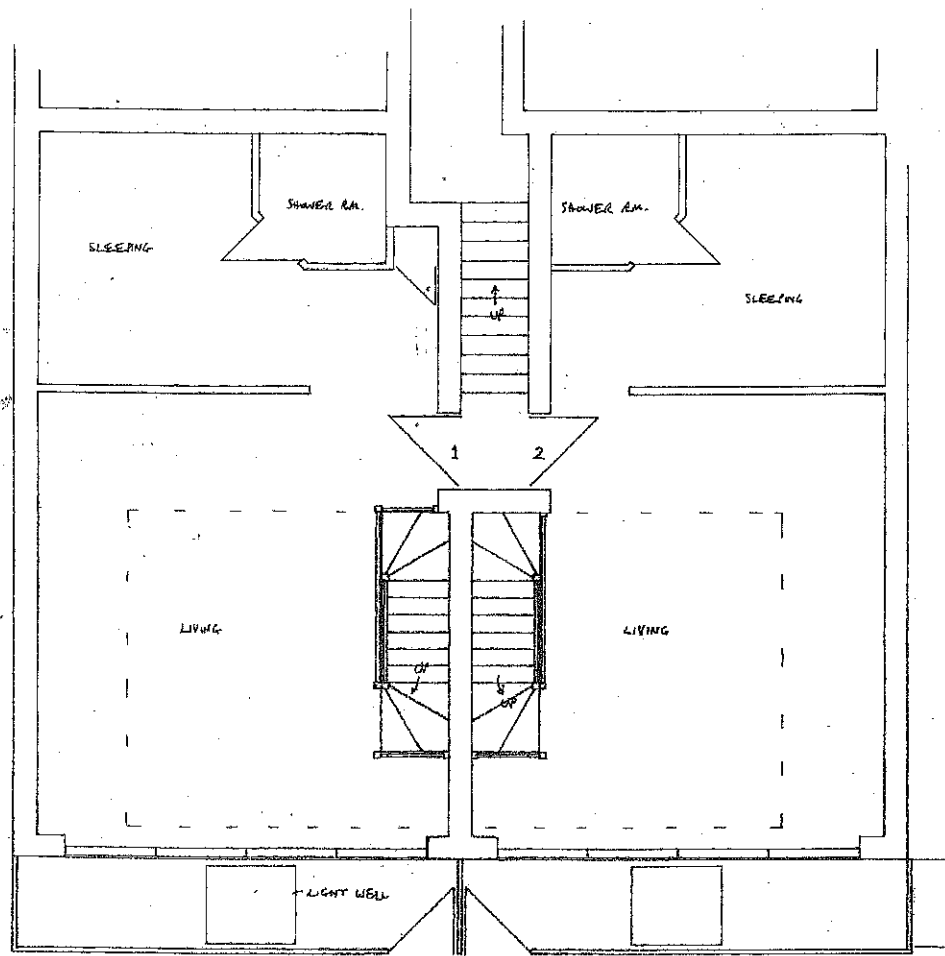

PROPOSED LOWER GROUND FLOOR 1:100

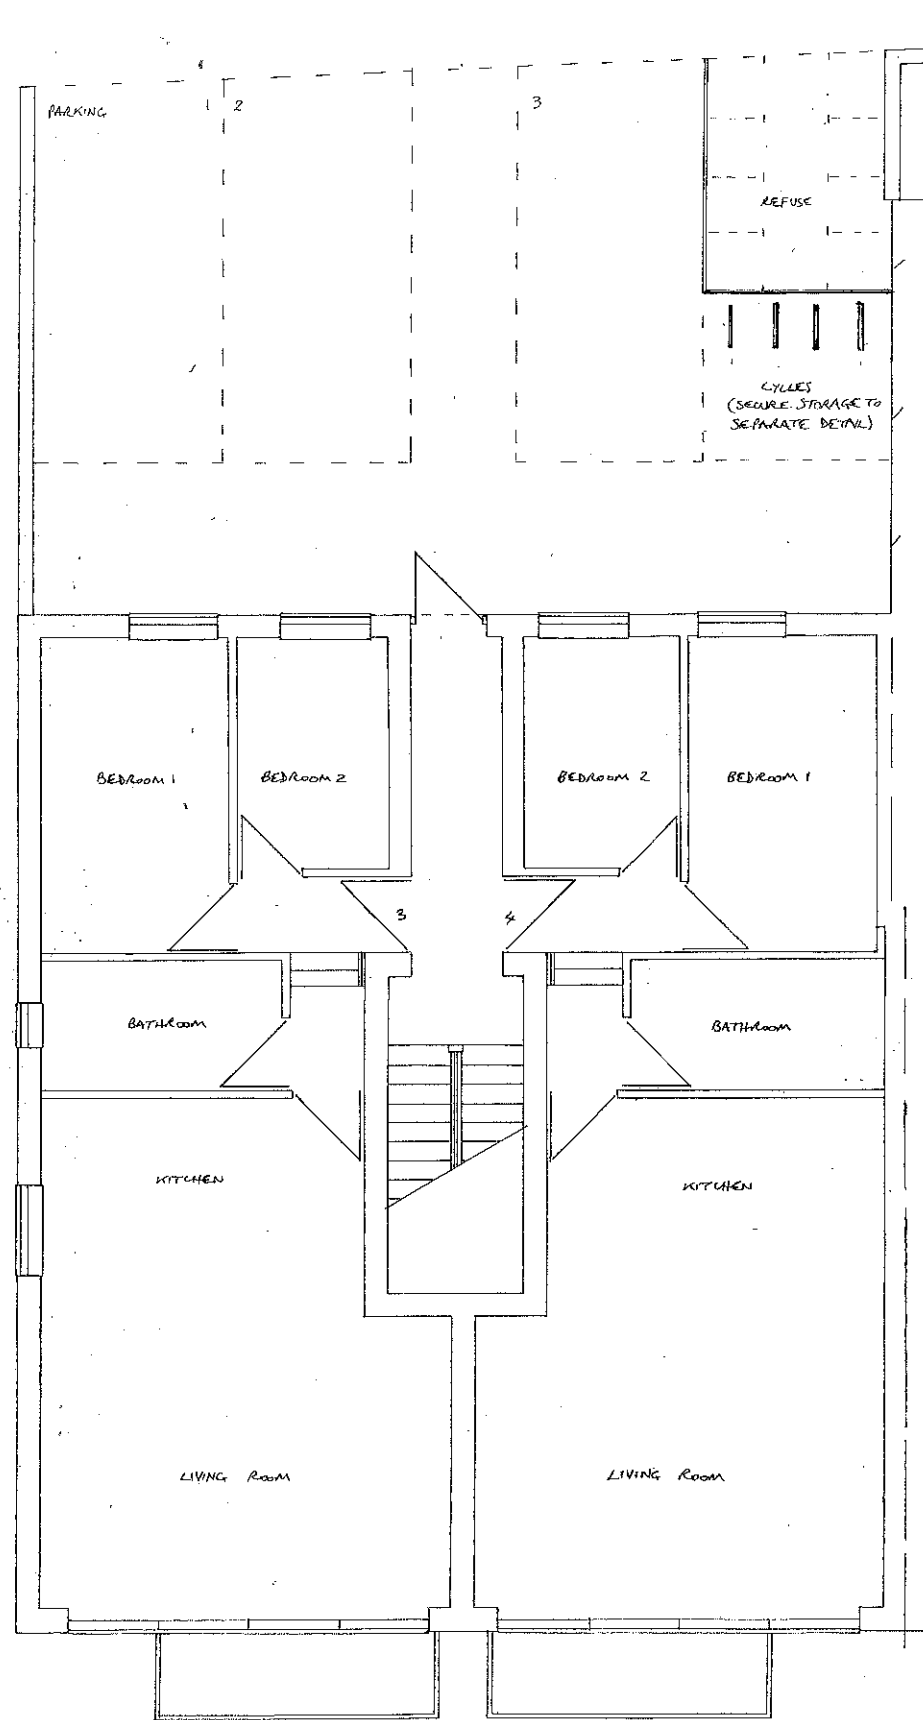

PROPOSED GROUND FLOOR 1:100

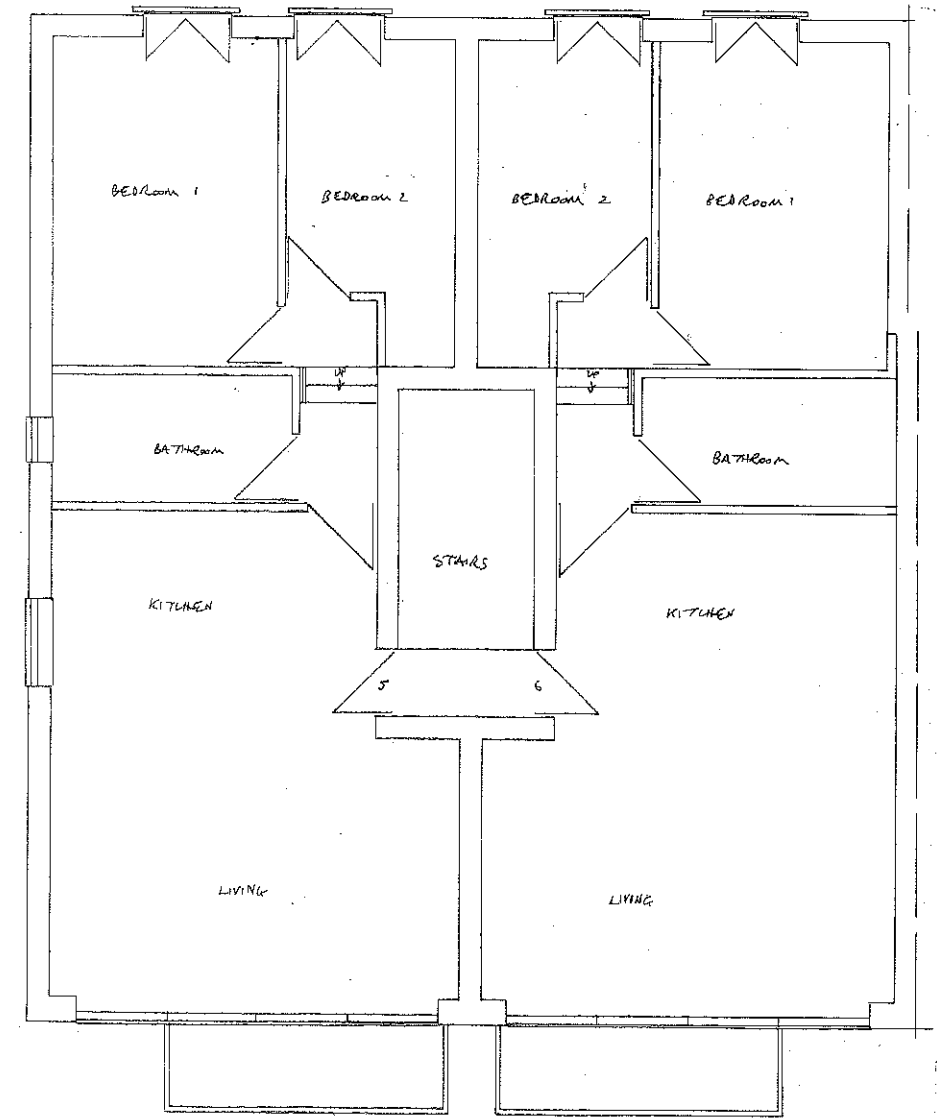

PROPOSED FIRST FLOOR 1:100

PROPOSED APARTMENTS, 100-101 GREENS PLACE, S. SHIELDS
FOR MR. PULLEN
DRG NO 2

REV A. - FIRST FLOOR - 1/11/15 C - DIT TO 29/4/15
B. - G + F. FLR. - 8/11/15