


PROPOSED APARTMENTS, 100-101 GREENS PLACE, S. SHIELDS
FOR MR. PULLEN
DRG NO 5

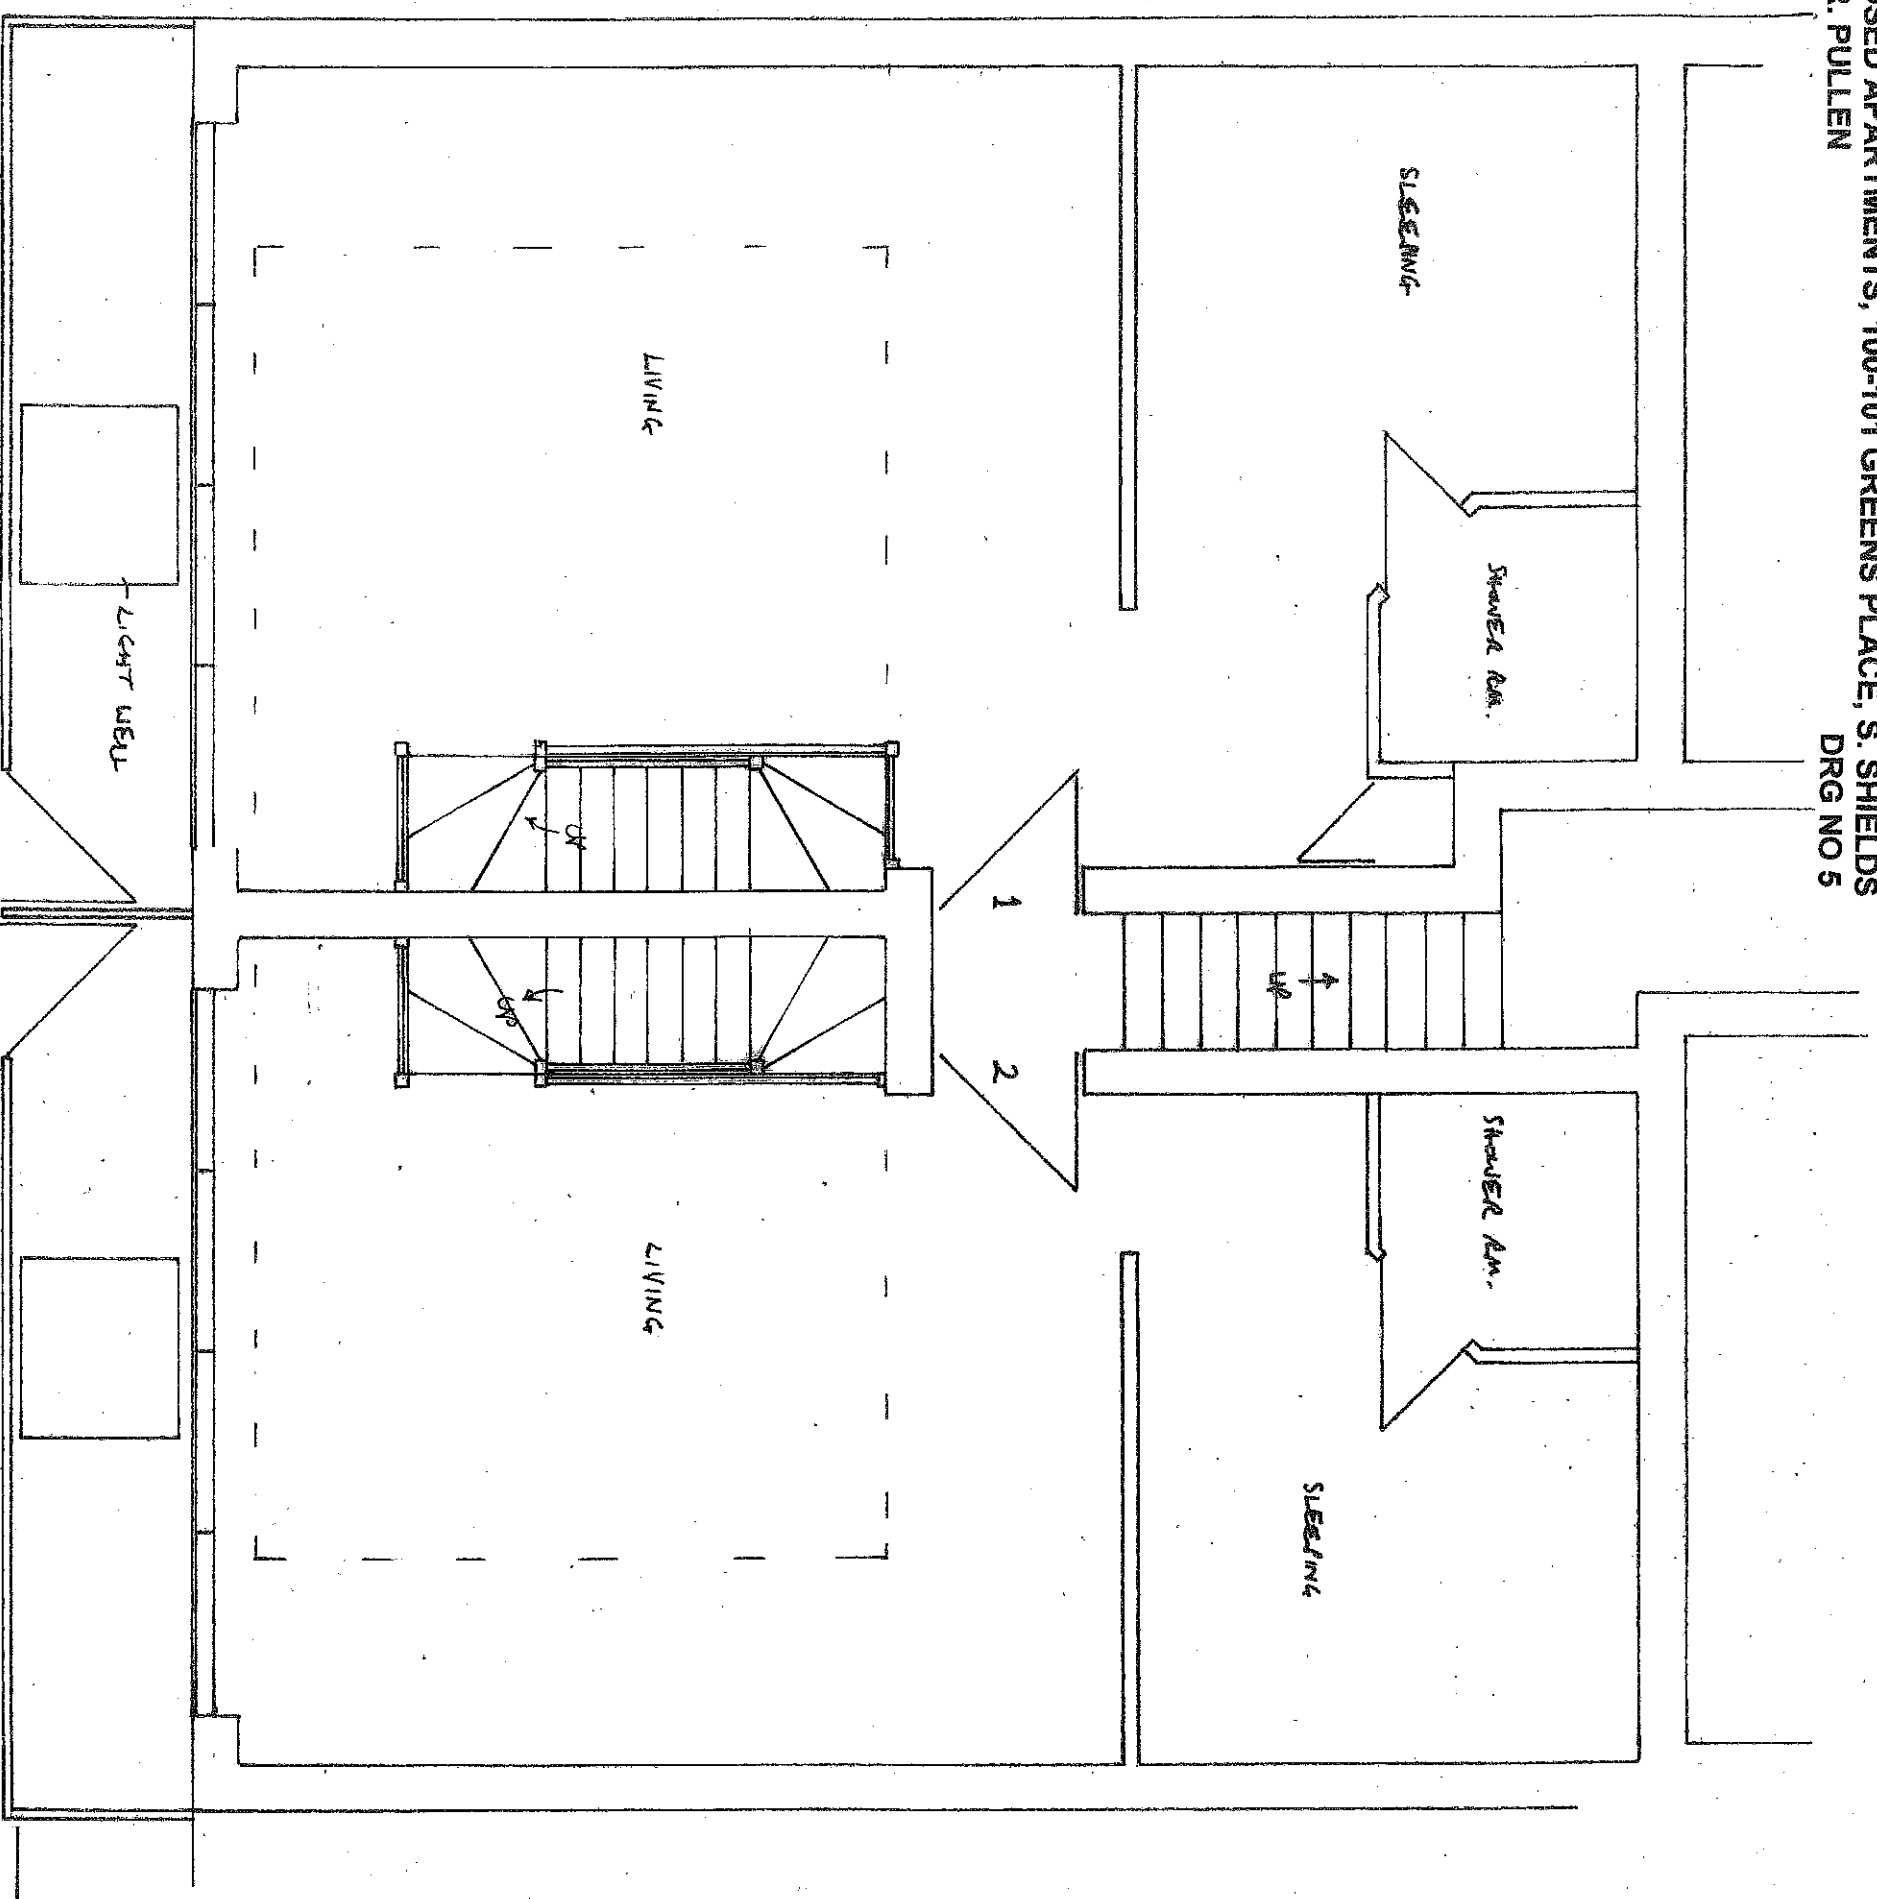

PROPOSED LOWER GROUND FLOOR 1:50