


Companion Care (Services) Limited  
Pets at Home, Unit 1, Station Road, South Shields, NE33 1RD  
Site Location Plan

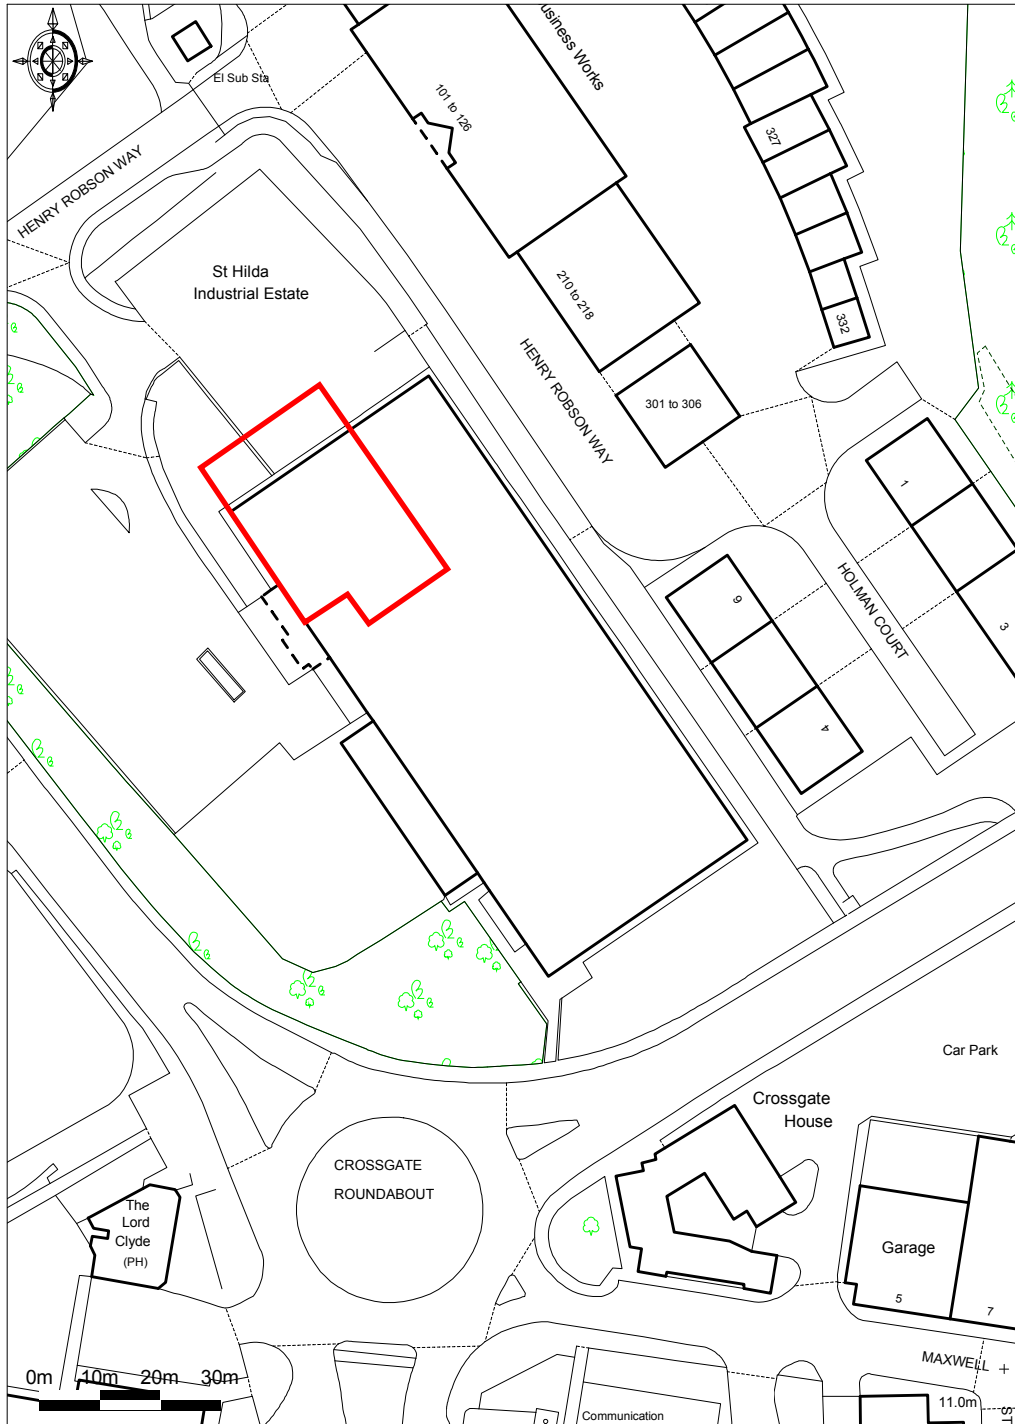

Ordnance Survey © Crown Copyright 2015. All rights reserved.  
Licence number 100022432. Plotted Scale - 1:1250

Ref: CC/SRSS/SLP  
July 2015