



©2010 Arqiva  
 All rights reserved. No part of this publication may be reproduced, stored in a retrieval system or transmitted in any form or by any means (Electronic, Mechanical, Photocopying, Recording or otherwise), without the prior written consent of the Company.

NOTES

BASED UPON ORDNANCE SURVEY DIGITAL DATA WITH THE PERMISSION OF THE CONTROLLER OF HER MAJESTY'S STATIONARY OFFICE, © CROWN COPYRIGHT. LICENCE NO. 100044560

O.S. LANDRANGER MAP No. 088

BT SKYLINE No. **NE0013**

CONTRACTOR:- CAD SERVICES

CONSULTANT:- ARQIVA  
 CRAWLEY COURT  
 WINCHESTER  
 HAMPSHIRE  
 SO21 2QA

ENGINEER:-

DRAWING MANAGER:-

ISS	REVISION	DATE	DRN	APP
2	PROJ No N/A MASTER UPDATE	22/07/15	KML	HF
1	PROJ No N/A FIRST ISSUE	21/05/15	HM	HF



Crawley Court, Winchester, Hampshire, SO21 2QA  
 Tel. 01962 823434, Fax. 01962 822378

SITE No **166241**  
**BOLDON ATE**  
**ST BEDES TERRACE**  
**EAST BOLDON**  
**TYNE AND WEAR**  
**NE36 0LF**

NGR NZ 36830 61240

OS GRID 436830 561240

TITLE  
 LOCATION PLAN


SCALE SEE DRAWING

DRAWN HM 21/05/15


APPROVED HF 22/07/15

DRG No. Sheet 1 of 1 Rev

**166241-00-004-ML002** **2**

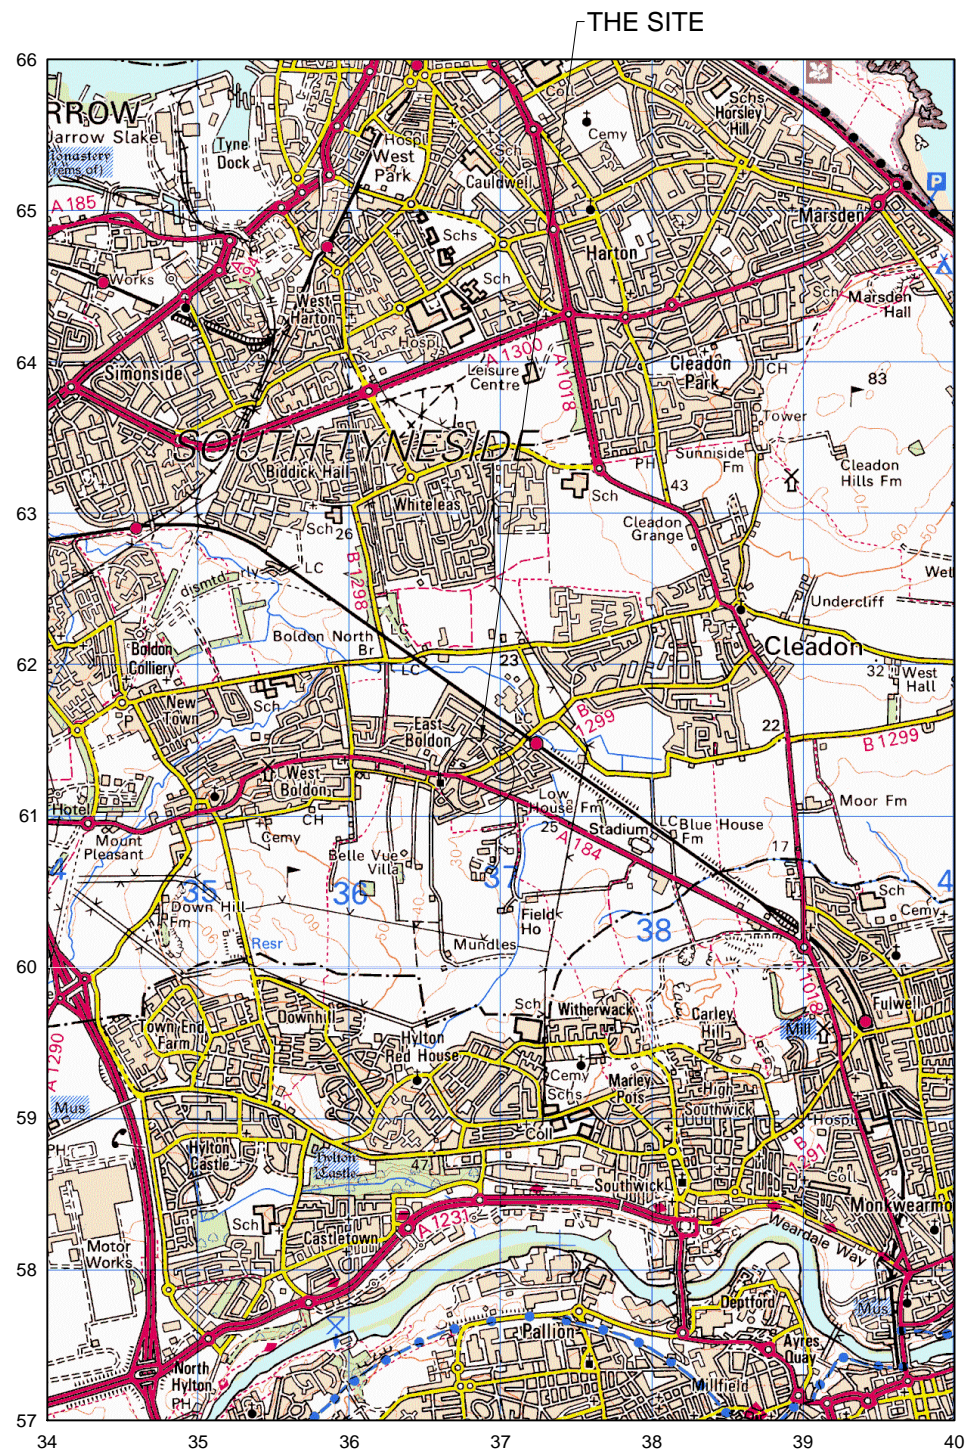

LOCATION PLAN  
 SCALE 1:50,000

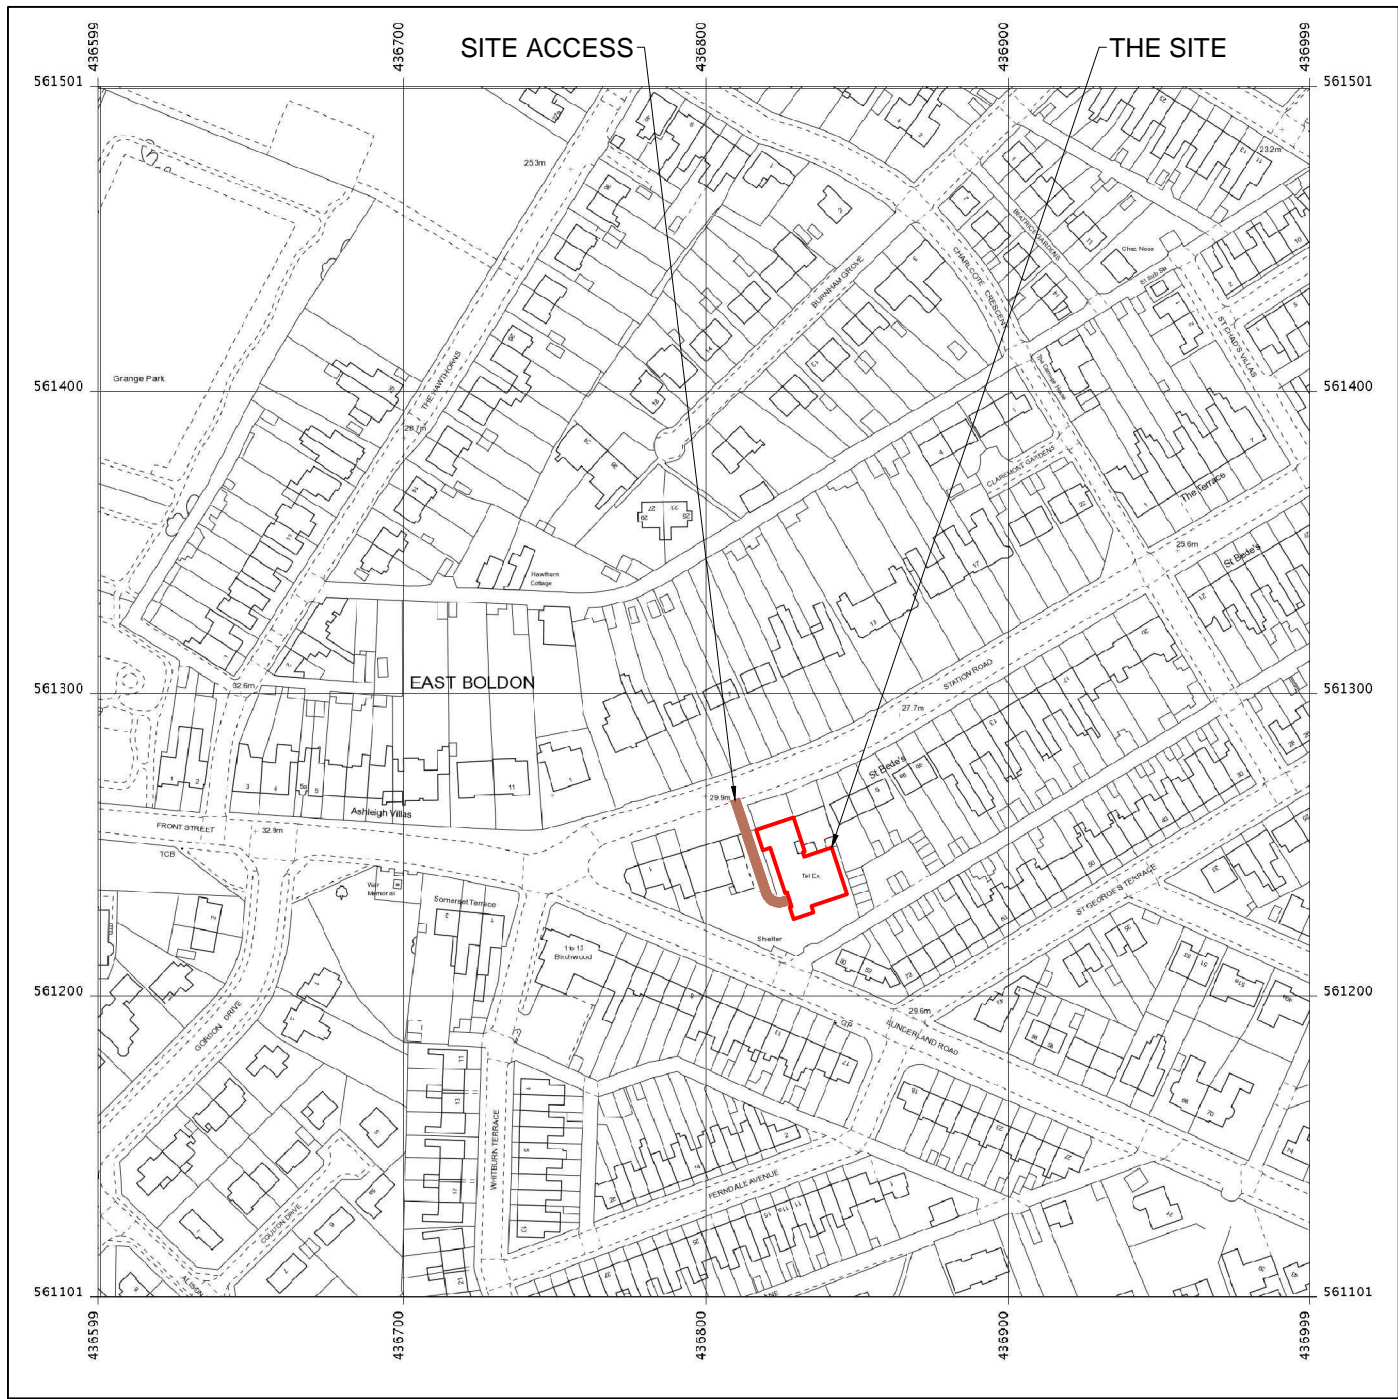

LOCATION PLAN  
 SCALE 1:2500