




SECTION AA'  
1:25 @ A1

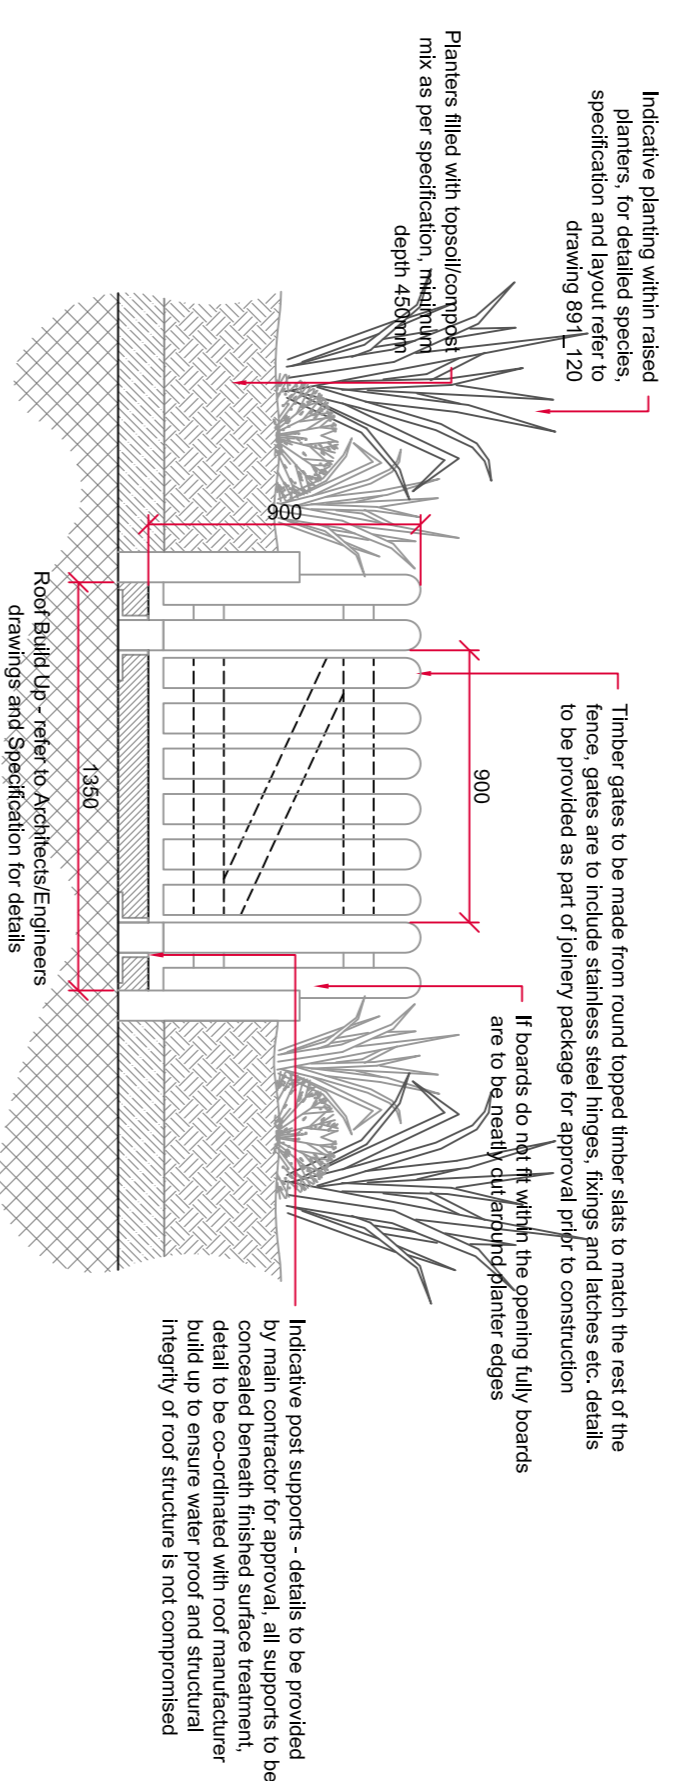


TIMBER PICKET FENCE NO.1 - TYPICAL DETAIL/ELEVATION  
1:25 @ A1

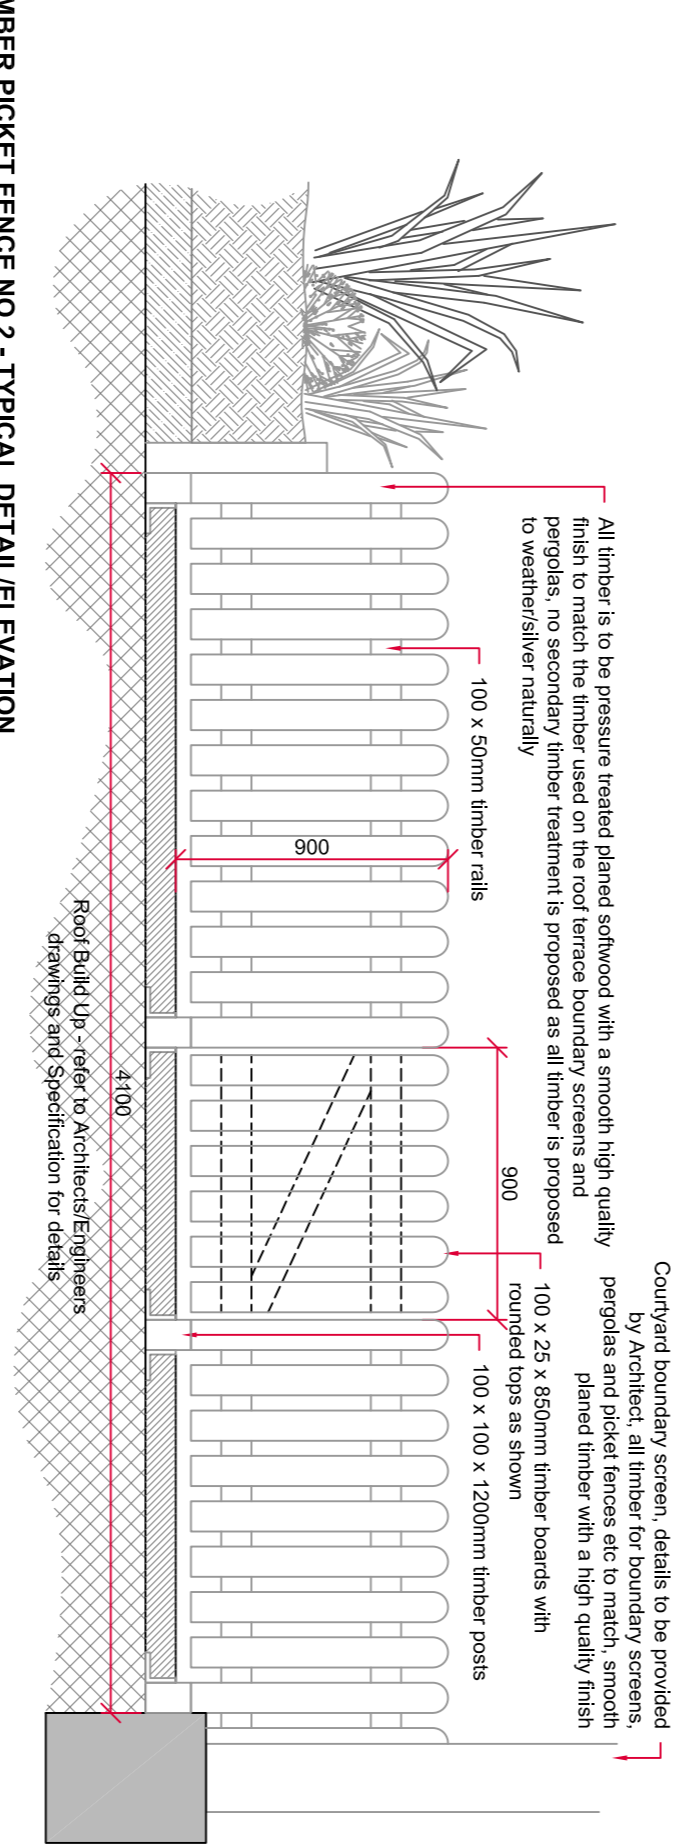


TIMBER PICKET FENCE NO.2 - TYPICAL DETAIL/ELEVATION  
1:25 @ A1

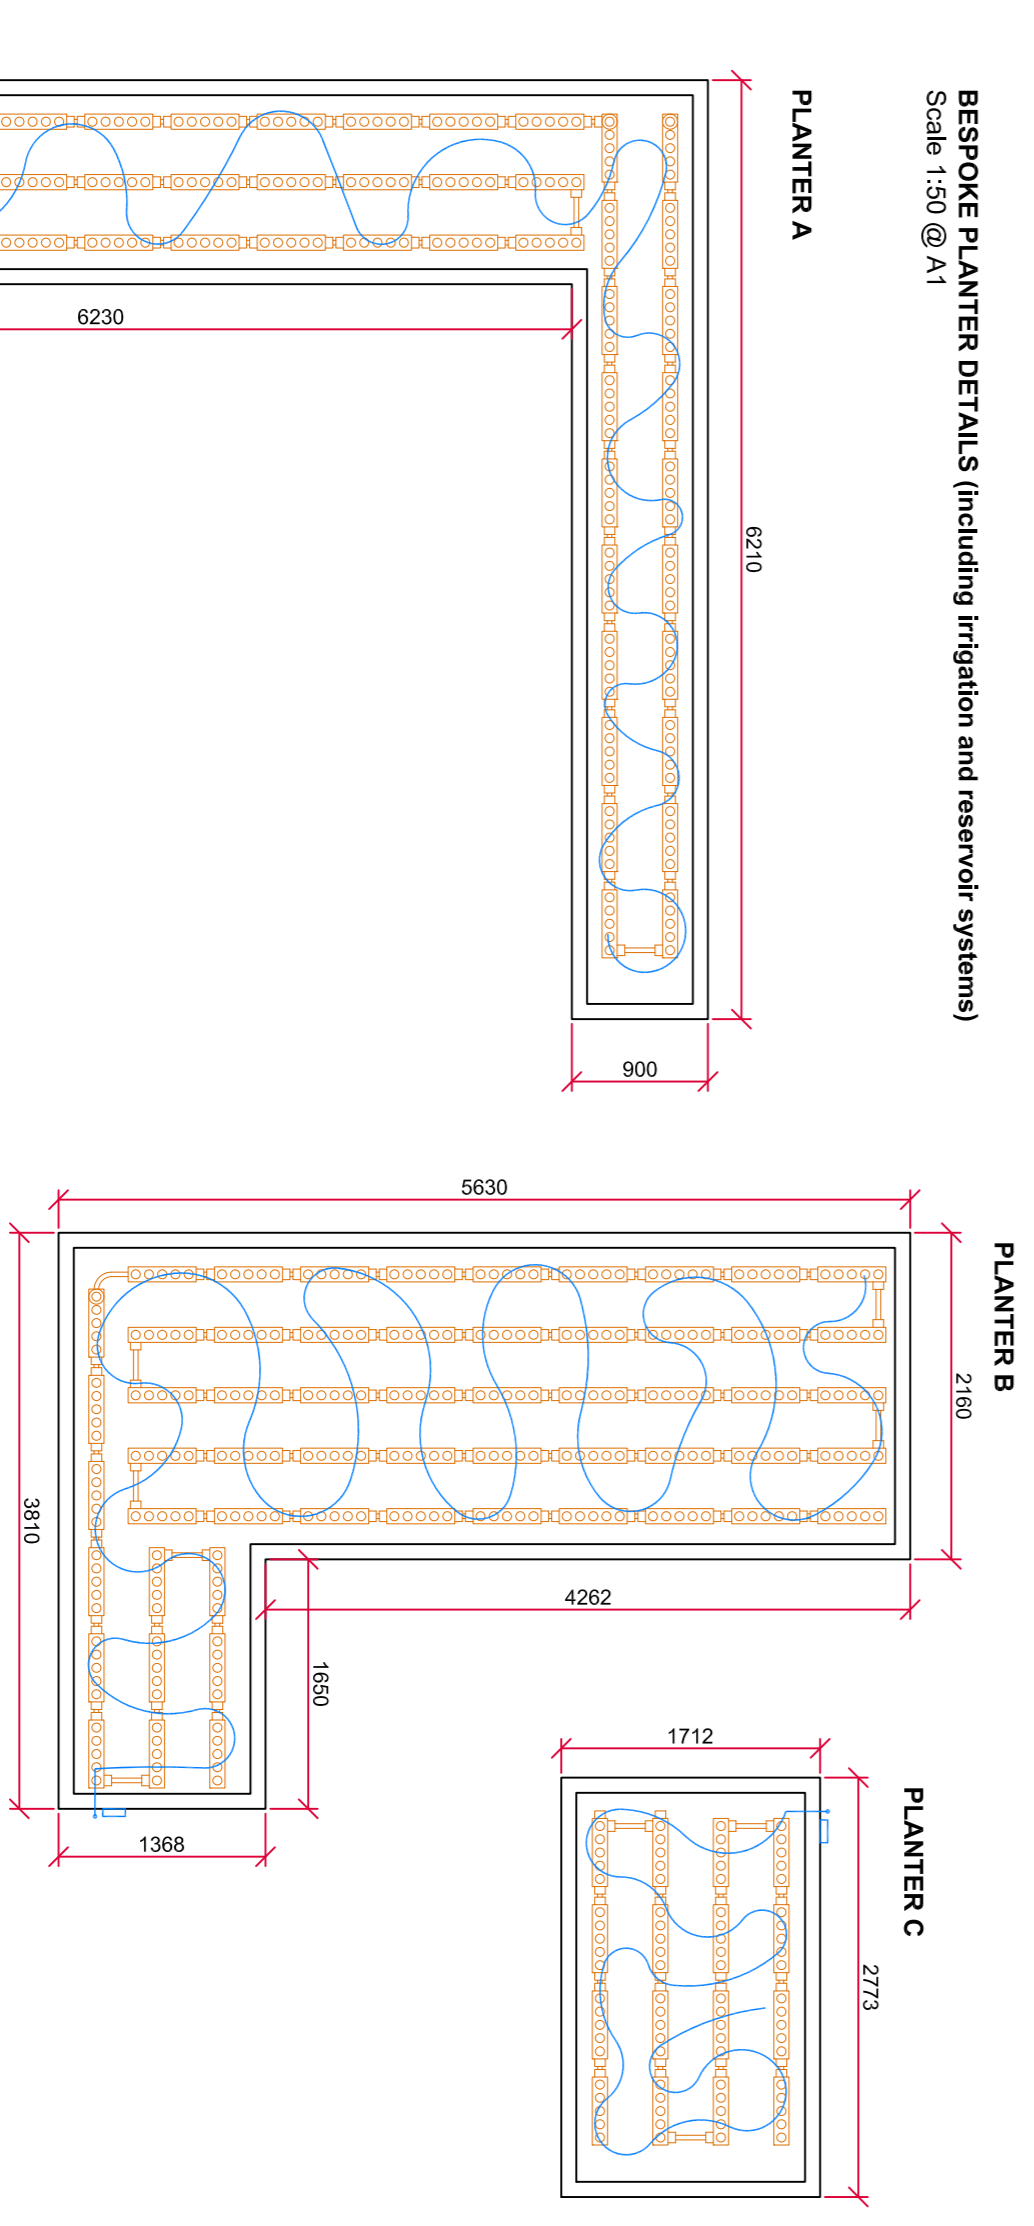

BESPOKE PLANTER DETAILS (including irrigation and reservoir systems)  
Scale 1:30 @ A1

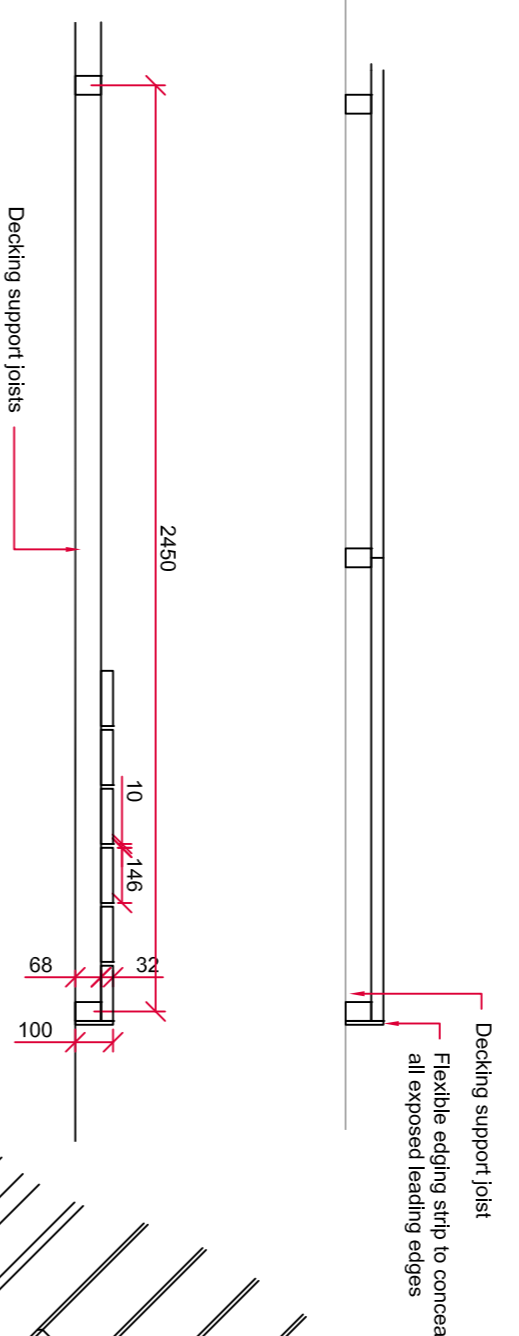


MILDBOARD RECYCLED PLASTIC DECKING TYPICAL DETAILS  
1:20 @ A1

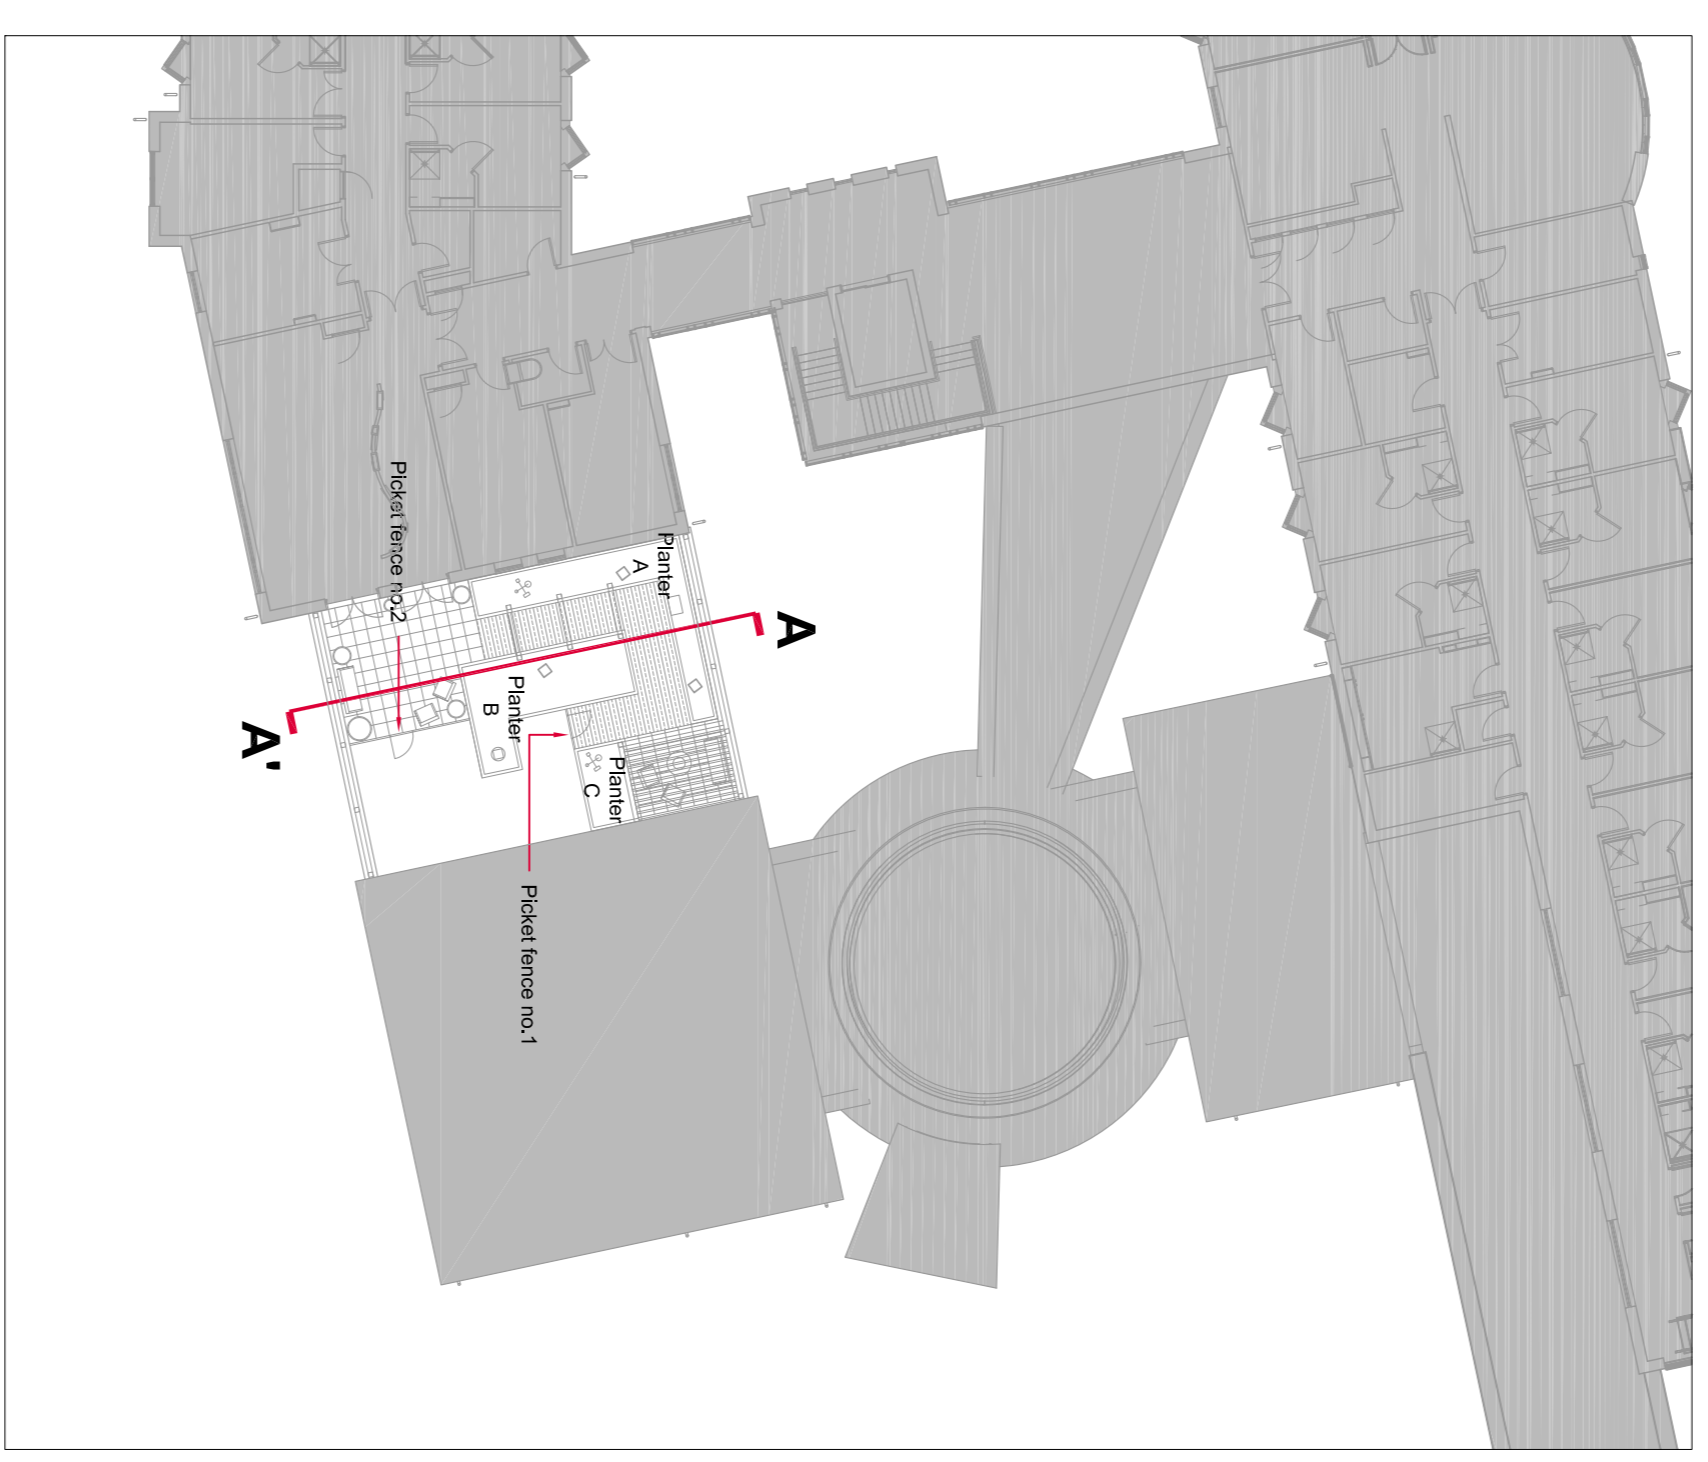

DETAILS AND SECTIONS KEY PLAN  
1:250 @ A1

**SAFETY, HEALTH & ENVIRONMENTAL INFORMATION**  
In addition to the hazards / risks normally associated with the type of work detailed on this drawing, note the following:  
Construction  
Control of risk  
Maintenance / Cleaning  
1. No abnormal risk  
Discommissioning / Demolition  
1. No abnormal risk  
It is assumed that all works will be carried out by a competent contractor, working where appropriate, to an approved method statement. This is not an exhaustive list and reference should be made to the Health and Safety File.

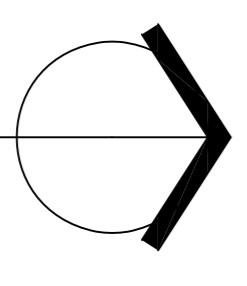

Rev.	CDM, By, Ctk, Date.	Loc.	NE34
Proj.			
<b>SOUTH TYNESIDE CARE HUB</b>			
Client:	South Tyneside NHS Foundation Trust		
Dwg:	Roof Terrace Details		
Scale:	1:200 @ A1	Date:	01.11.14
Drawing No.	89_113	Rev.	C

Item	Yes	LHA	RS	06.07.15	
C	Minor amendments to account for revised building ground floor layout and BREXAM requirements	yes	LHA	RS	26.05.15
B	Revised in accordance with approved VE	yes	LHA	RS	24.12.14
A	Revised in accordance with approved VE	yes	LHA	RS	19.12.14
---	Initial issues for comment				

1st Floor	21 Durham Road	221 Durham Road
2nd Floor	21 Durham Road	221 Durham Road
