


INDICATIVE HORIZONTAL TIMBER SCREEN BOUNDARY FENCE (timber to match timber used on building or similar approved)

Scale 1:20 @ A1

Note - detail is indicative only and is to be co-ordinated with architects detailed proposals for the building and engineers fixing details/specification of structural materials


NOTE - INDICATIVE TIMBER SPECIFICATION FOR ALL POSTS, RAILS, BOARDS AND CAPINGS ETC. - Timber for all fencing to be pressure treated softwood, material samples and quality to be reviewed on site prior to installation on site.

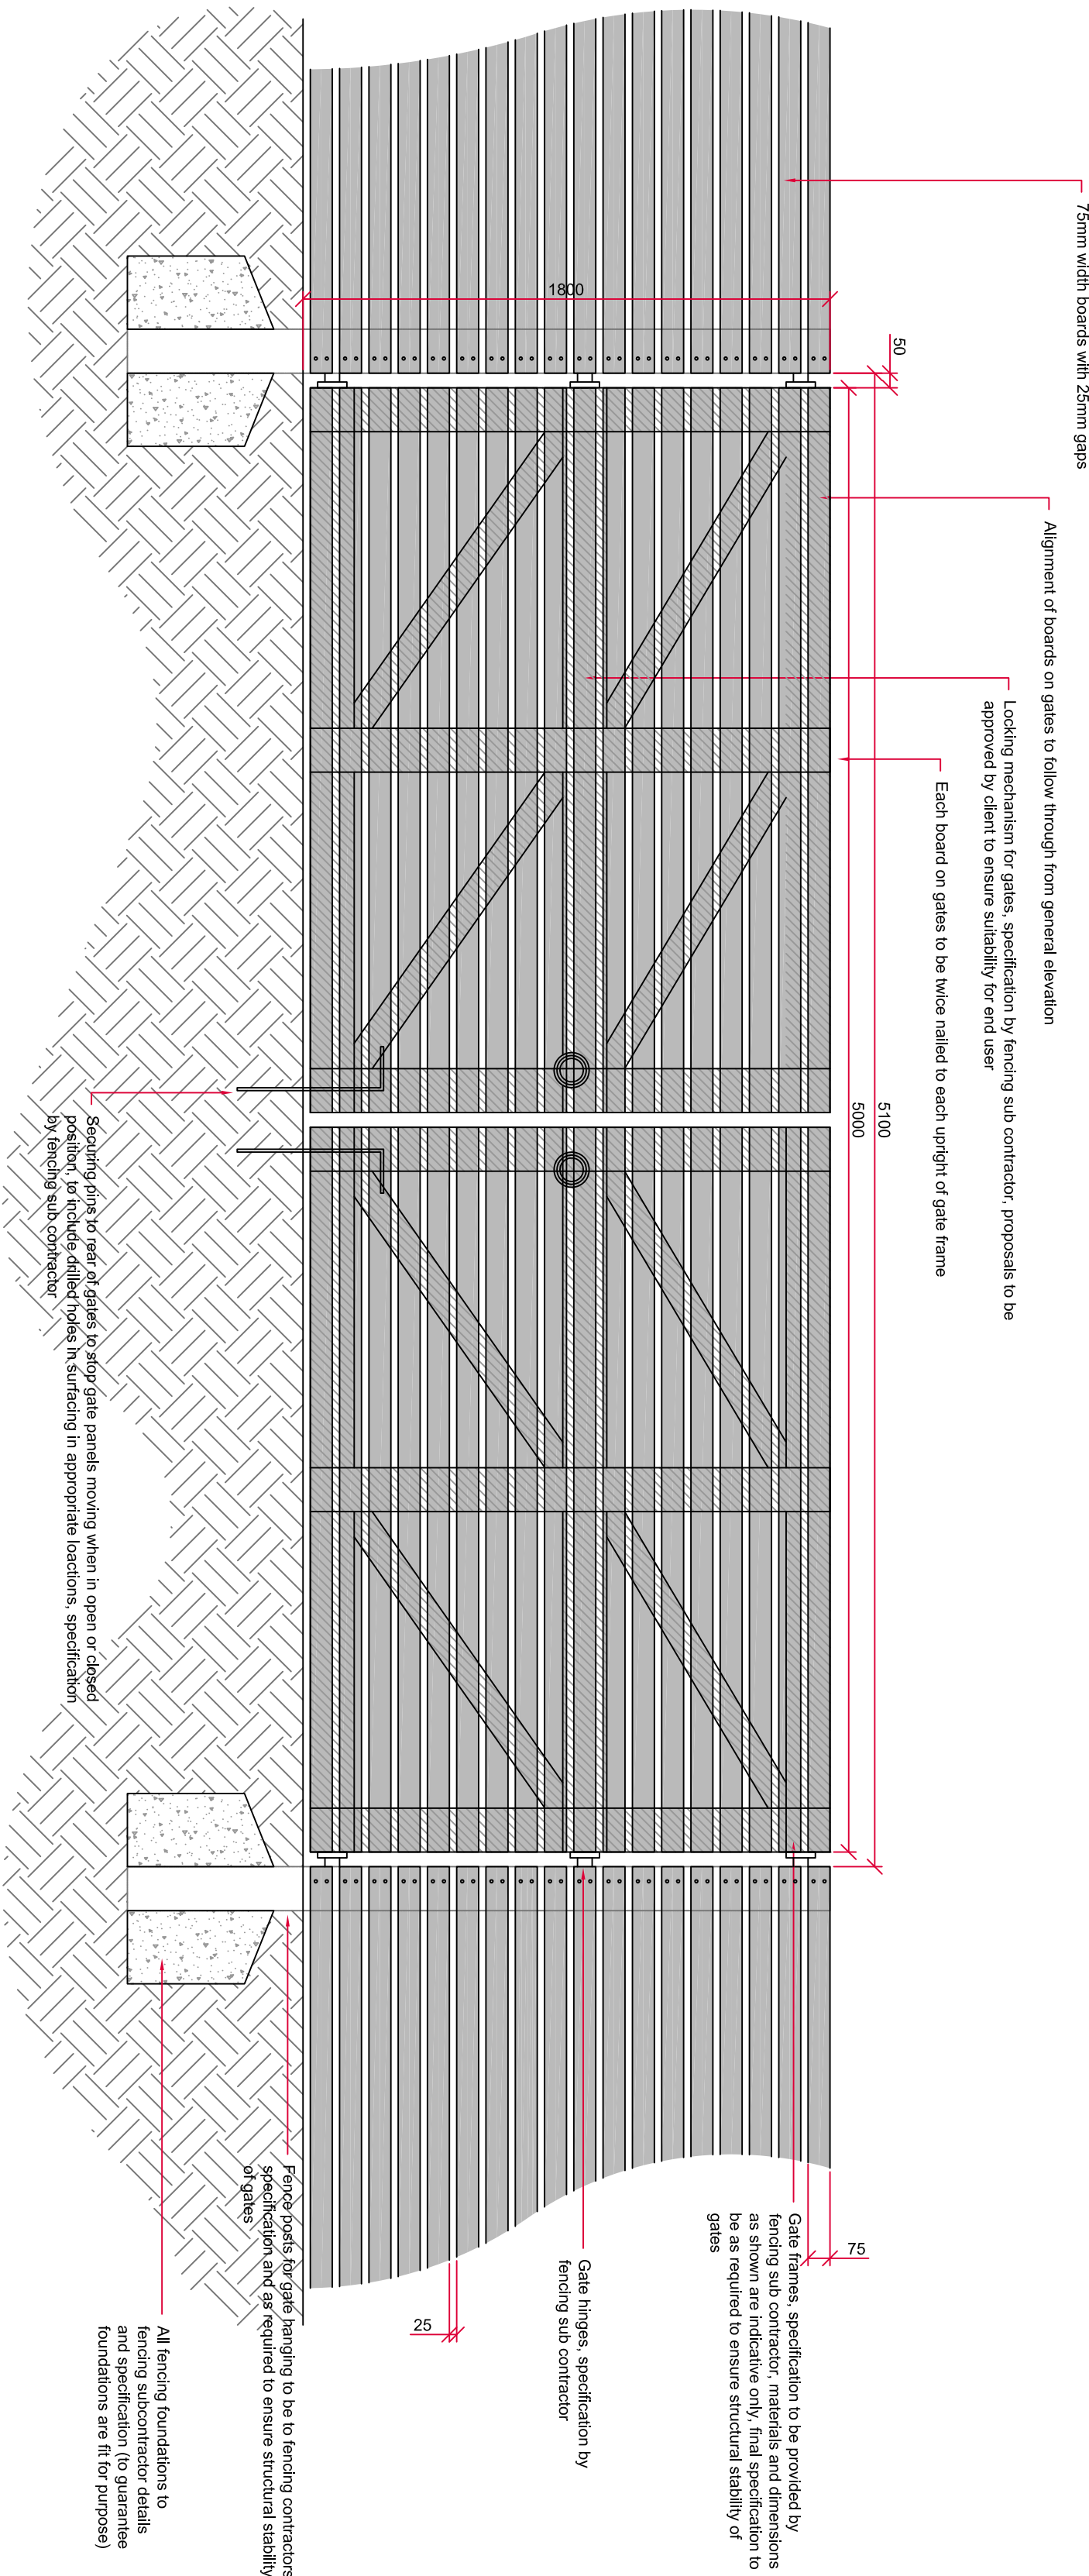

INDICATIVE DOUBLE GATE DETAIL (timber to match timber used on building or similar approved)

Scale 1:20 @ A1


Note - detail is indicative only and is to be co-ordinated with architects detailed proposals and engineers fixing details/specification of structural materials

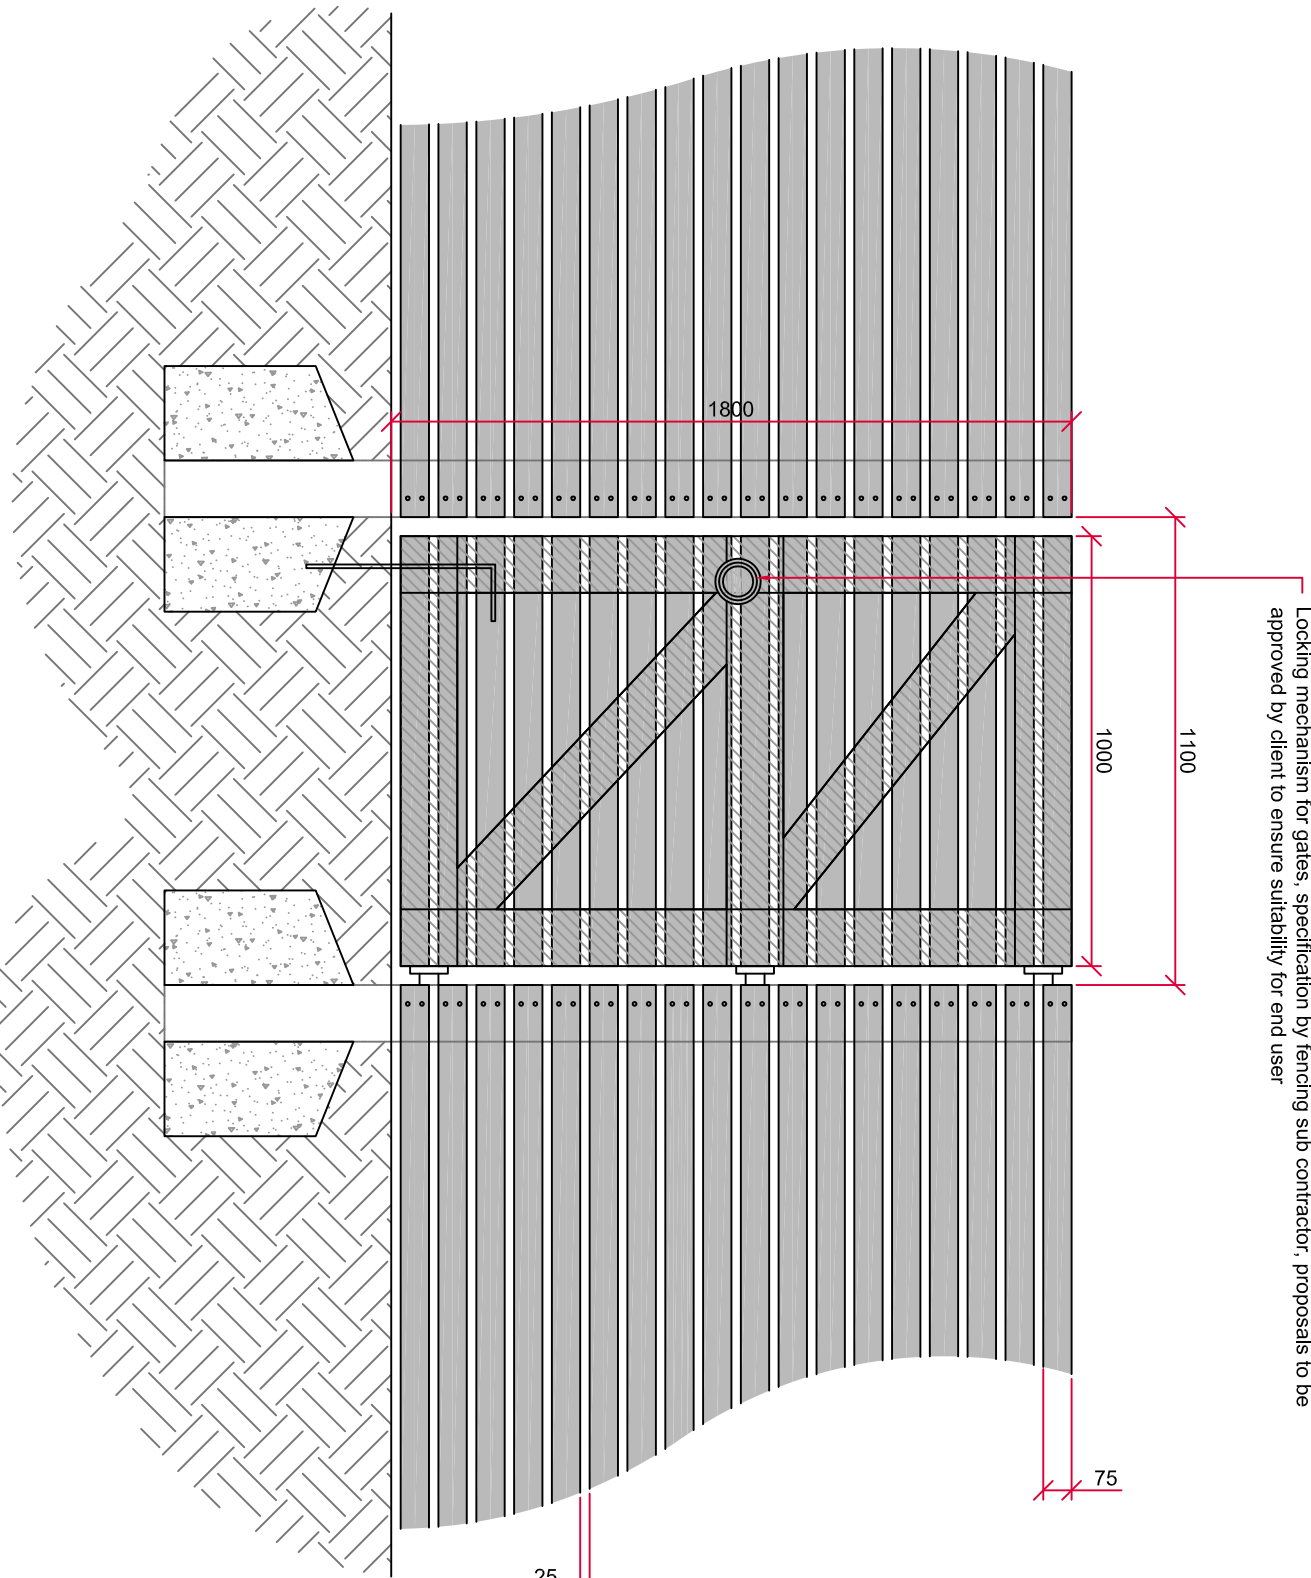

INDICATIVE SINGLE PEDESTRIAN GATE DETAIL (timber to match timber used on building or similar approved)

Scale 1:20 @ A1

Note - detail is indicative only and is to be co-ordinated with architects detailed proposals and engineers fixing details/specification of structural materials

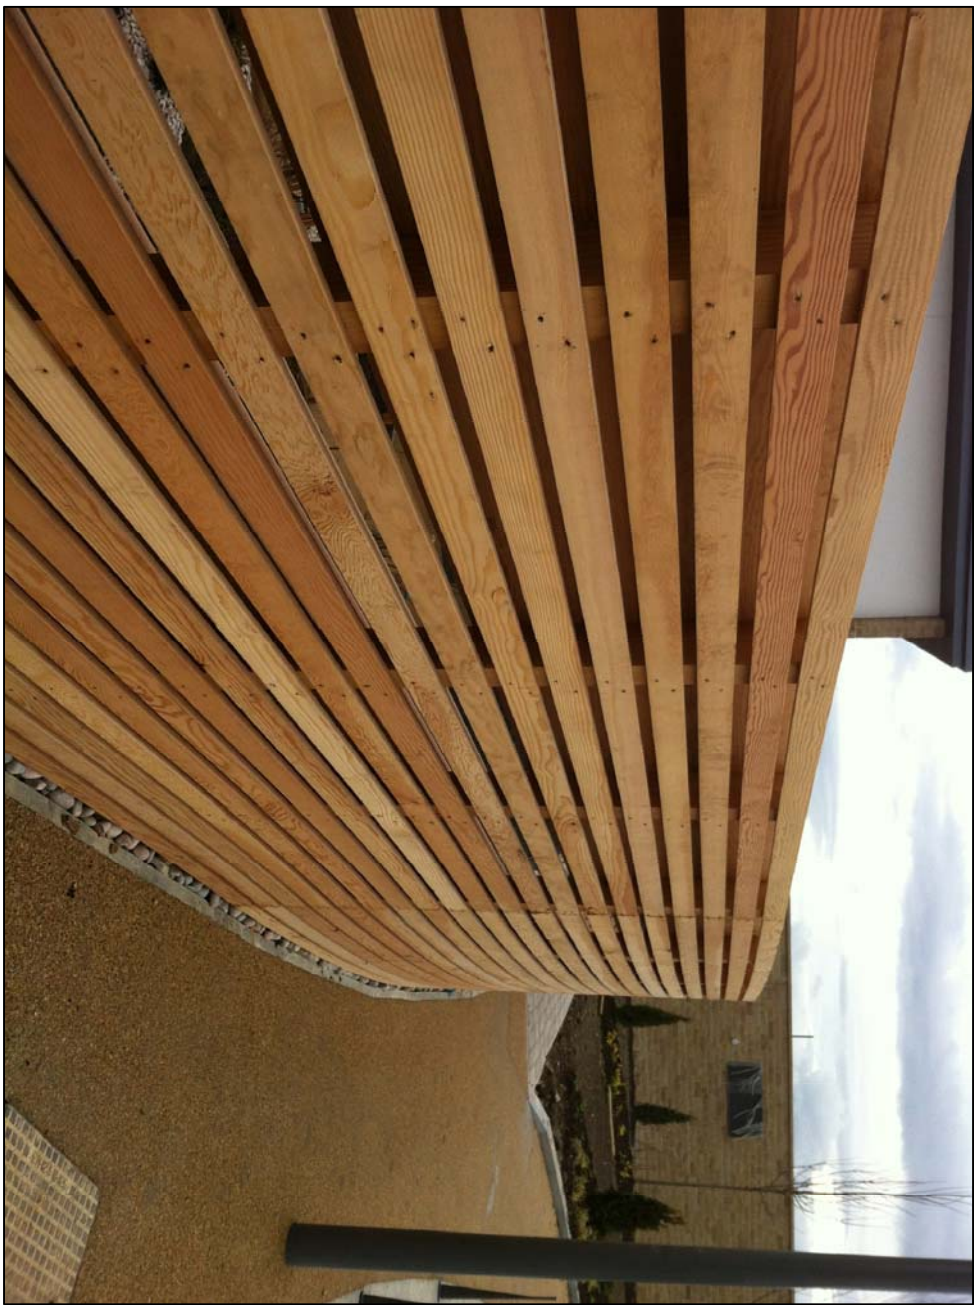

SAFETY, HEALTH & ENVIRONMENTAL INFORMATION											
Principal Designer - P-HS Architects											
In addition to the hazards / risks normally associated with the types of work described in this drawing, note the following:											
1. No abnormal risk											
Maintenance / Cleaning											
1. No abnormal risk											
2. No abnormal risk											
It is assumed that all works will be carried out by a competent contractor, working where appropriate, to an approved method statement. It is not an exhaustive list and reference should be made to the Health and Safety Plan.											
Rev.	CDM, By, Ck, Date.	Loc.									
Prof.	NE34										
SOUTH TYNESIDE CARE HUB											
Client: South Tyneside NHS Foundation Trust											
Dwg: Timber Fence Boundary Details											
Scale: as shown @ A1	Date: 15.04.15	221 Durham Road, Gateshead, NE3 3AD									
Drawing No. 891_126	Rev. D										
southerngreen											
Chartered Landscape Architects											