





EXISTING FRONTAGE 1:100

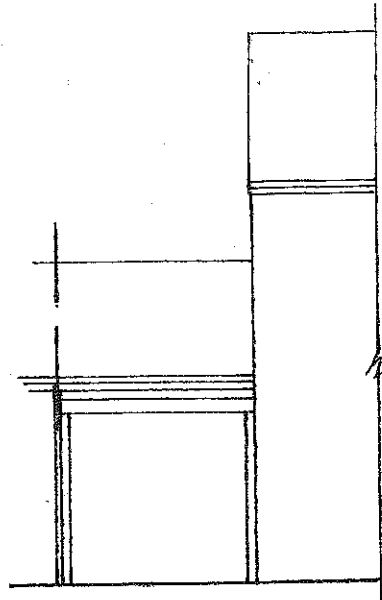

EXISTING INNER SIDE 1:100

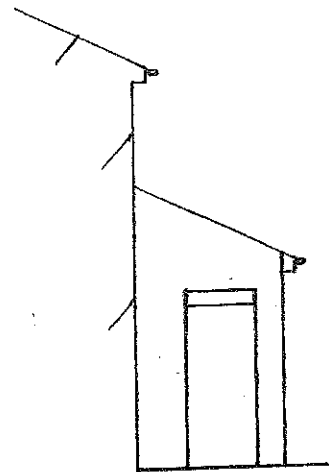


PROPOSED INNER SIDE 1:100

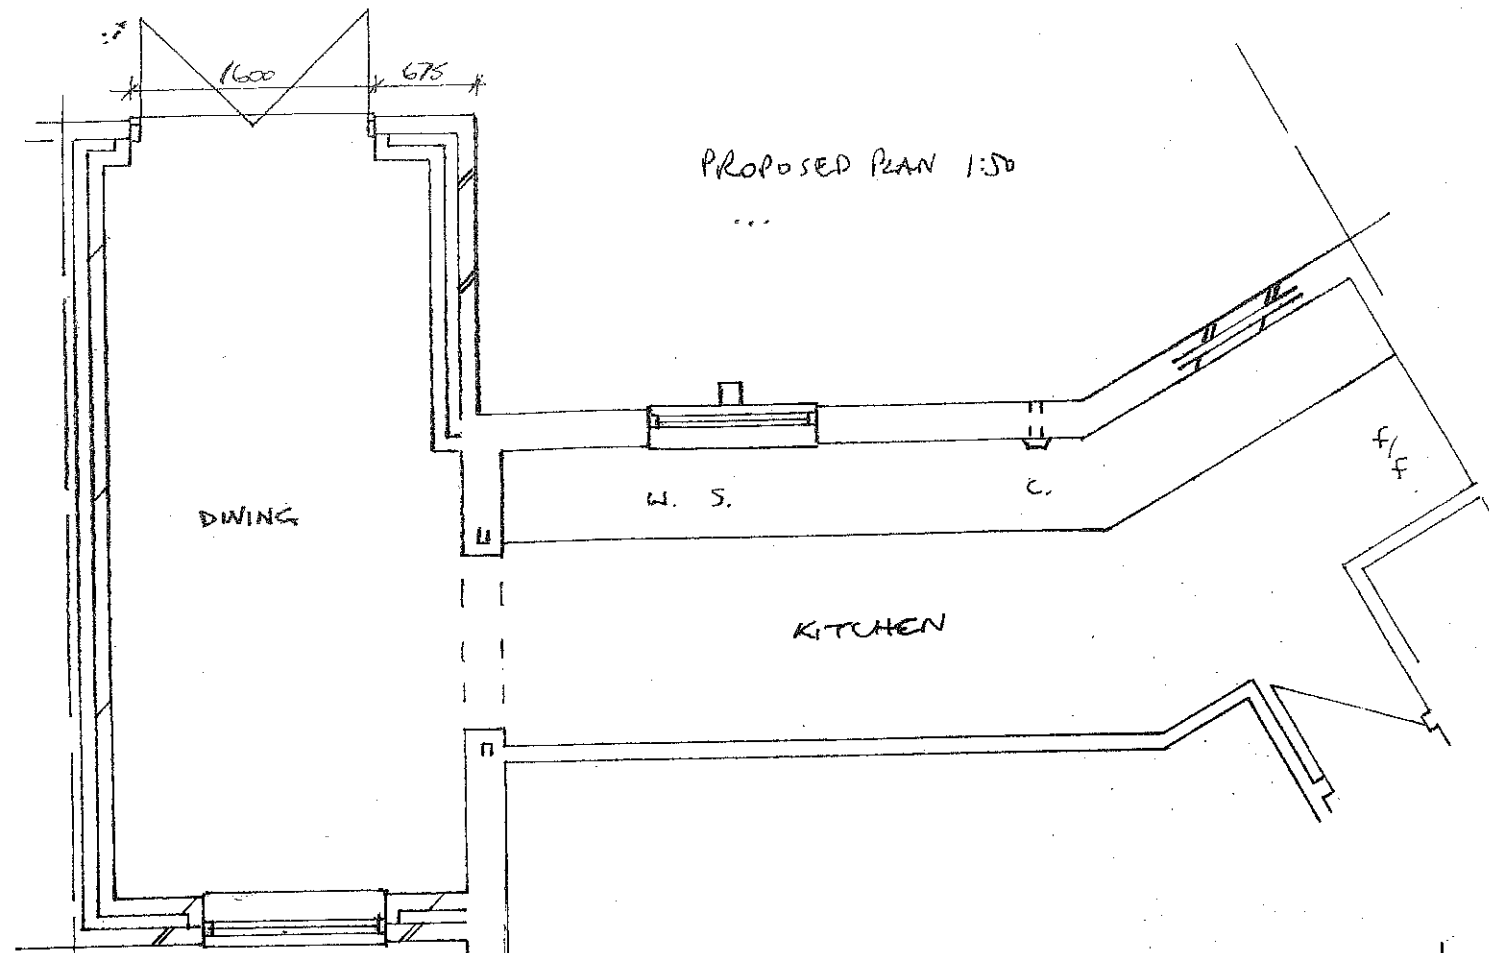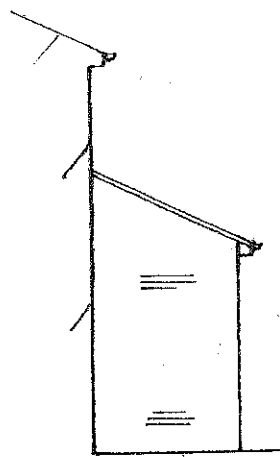

PROPOSED PLAN 1:50

**PROPOSED GARAGE CONVERSION TO 12 CHERRY TREE WALK, S. SHIELDS
FOR MR. CLAVEREY
DRG NO 0786/0548/882**

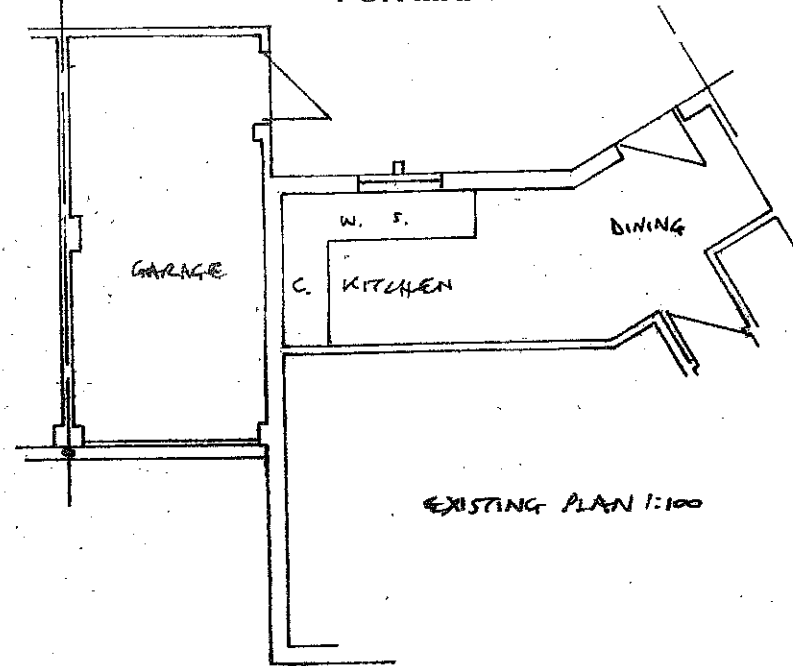


EXISTING PLAN 1:100

PROPOSED REAR 1:50



PROPOSED FRONTAGE 1:50

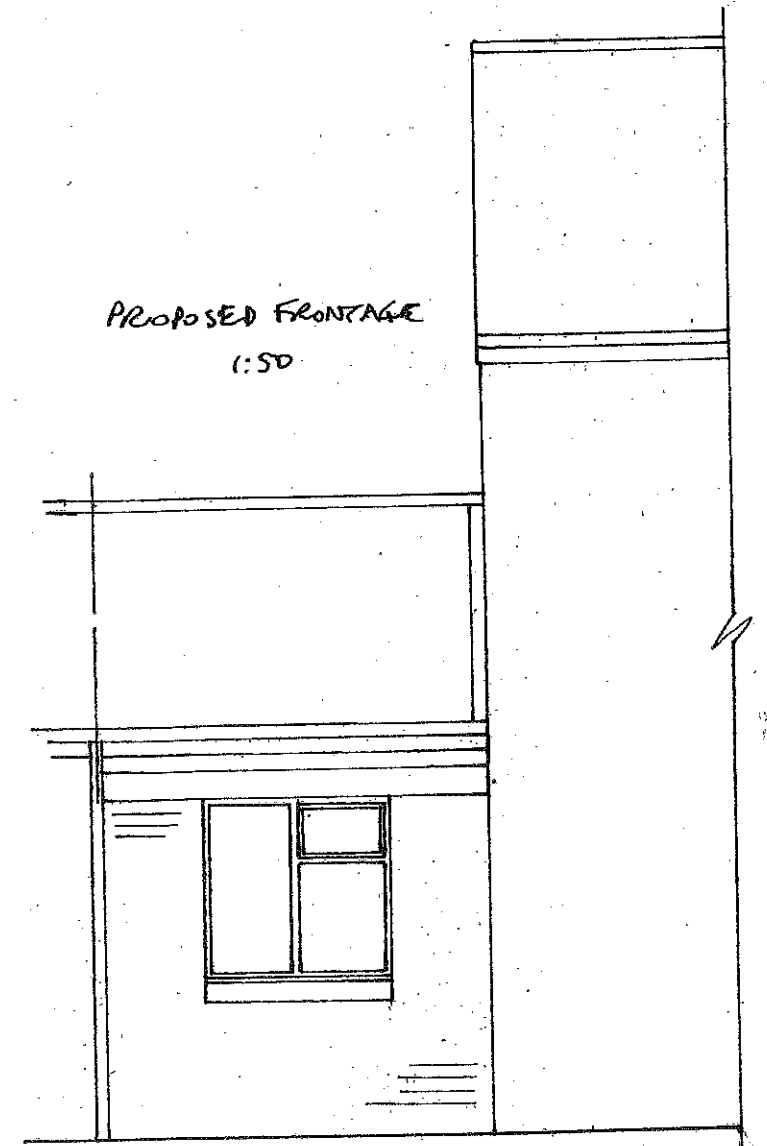

EXISTING REAR 1:100

