



PROPOSED PLAN 1:50

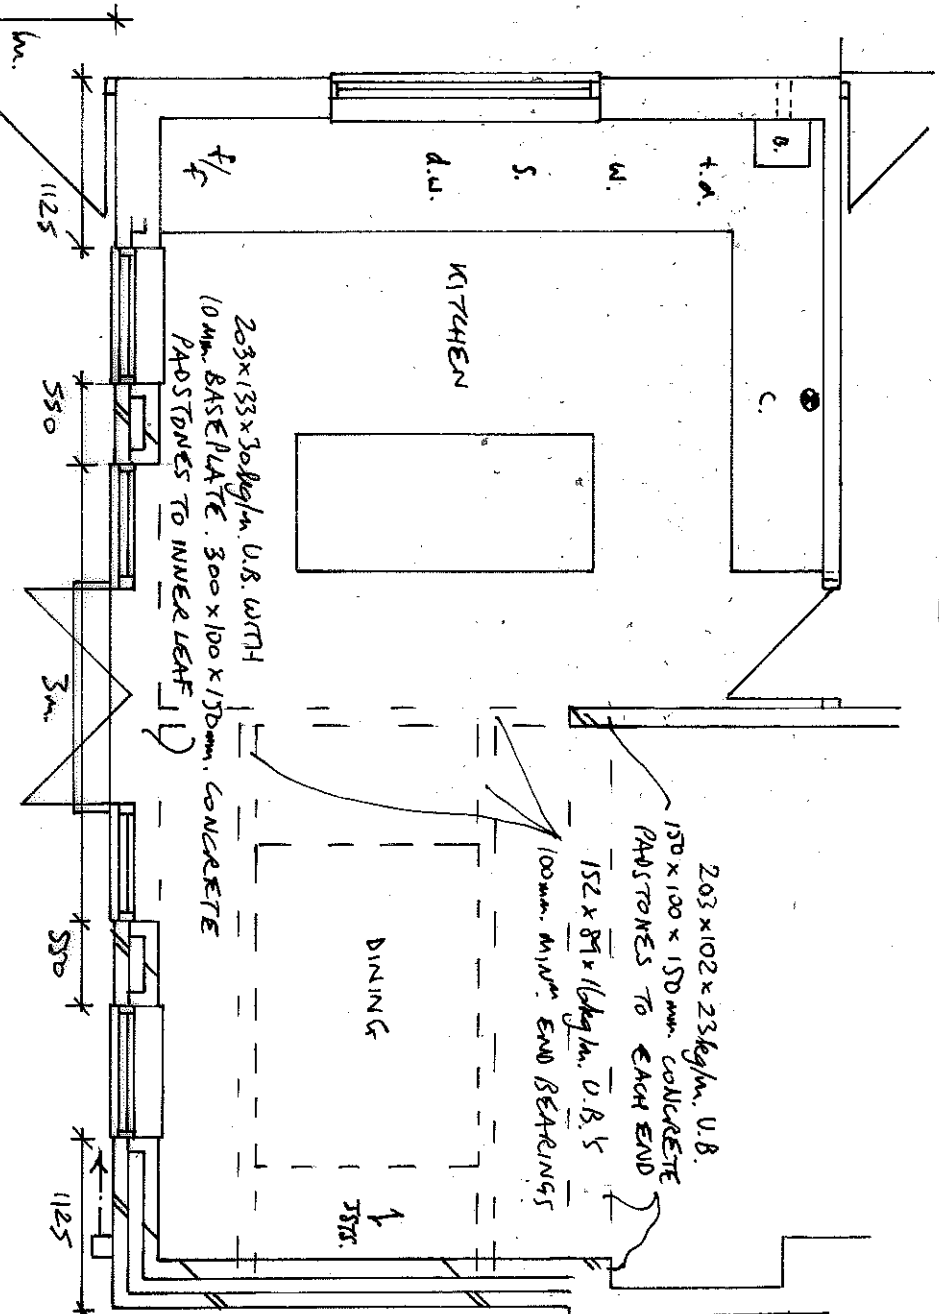

PROPOSED EXTENSION TO 179 TEMPLE PARK ROAD, S. SHIELDS
FOR MR. & MRS. CHARLTON
DRG NO 1

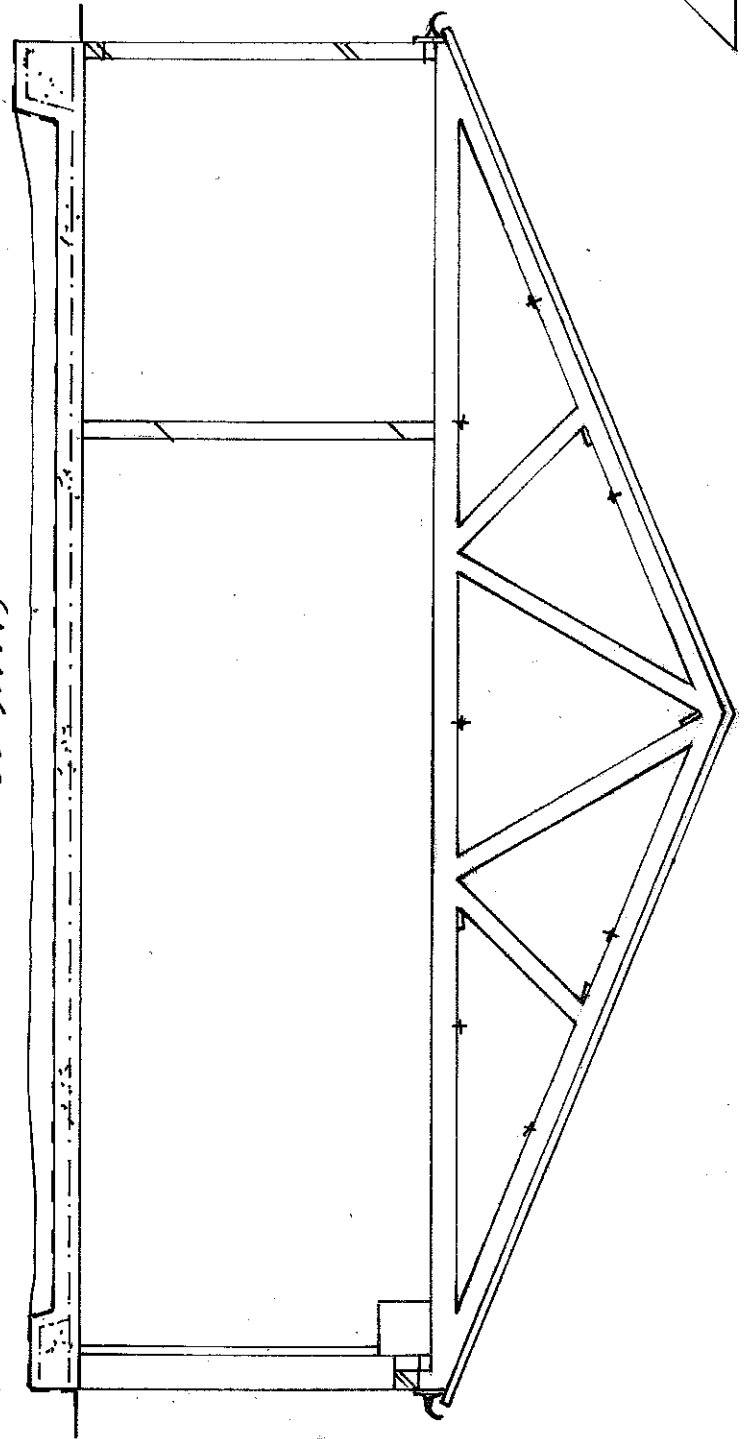

RAIN TRIMMING, RED BRICK, WHITE WOOD FRAMING, ETC. TO MATCH
EXISTING AS CLOSELY AS POSSIBLE. COLOURED RENDER
TO REAR WALL ONLY.

PROPOSED REAR
1:50

RENDER IN AN AGREED
COLOUR

