




EXISTING ELEVATION A-A
1:100

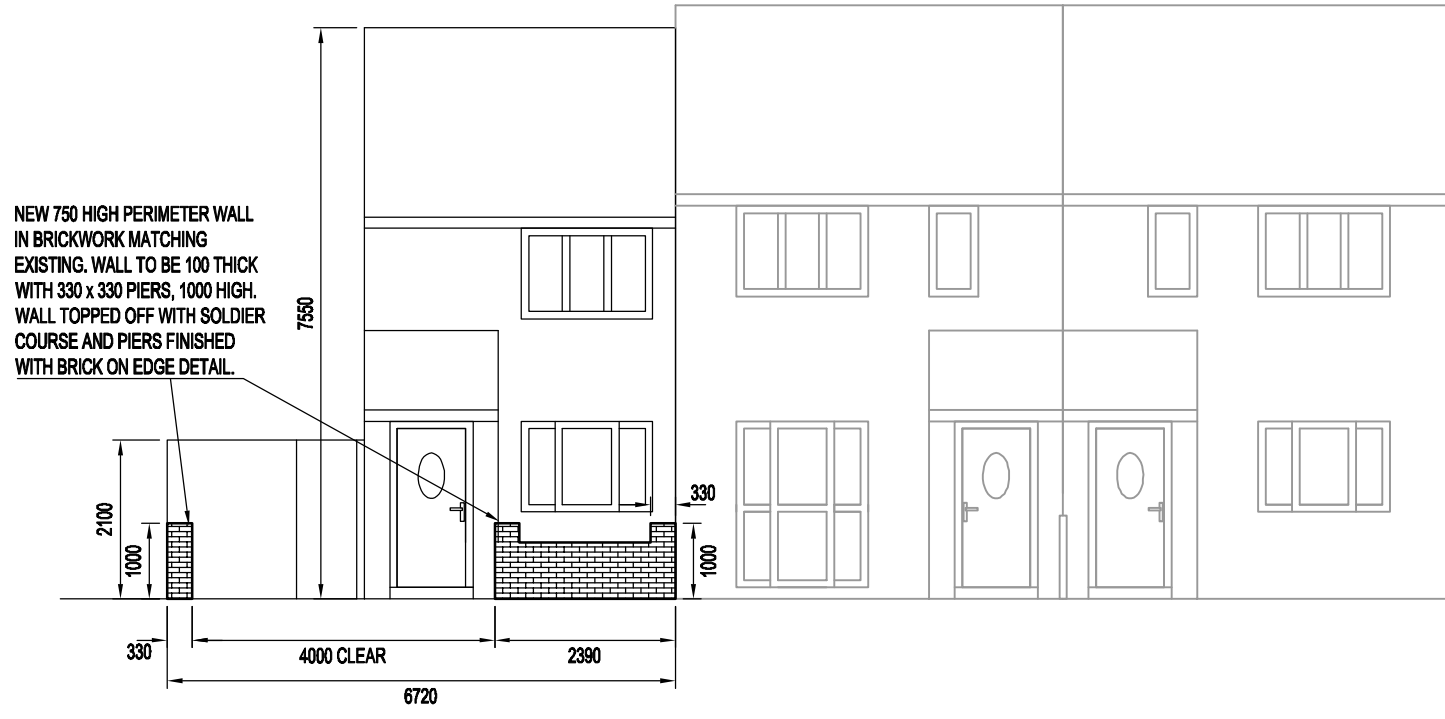

PROPOSED ELEVATION A-A
1:100

DB DESIGN & DRAUGHTING
6 GREBE CLOSE
SOUTH BEACH
BLYTH
NORTHUMBERLAND
NE24 3QU

tel: 01670 361323 mob: 07751 437 991
email: dbdesignanddraughting@gmail.com
website: http://www.wix.com/veveyberrill/db-design-draughting

CLIENT: MR MICHAEL BARBER
1 VERNON CLOSE
SOUTH SHIELDS
NE33 5DF

PROJECT: **PROPOSED FRONT BRICKWORK BOUNDARY WALL**

DRG TITLE: **EXISTING & PROPOSED ELEVATIONS**

DRG No: **2015-017-003**

REV	DATE	DESCRIPTION	DR	CHK	APP
B	18/10/15	REVISED 4m DRIVE	DB	DB	DB
A	11/10/15	SHEET 5 ADDED	DB	DB	DB
0	27/07/15	ORIGINAL FOR PLANNING	DB	DB	DB