



50mm  
0


DRAWN AT A3

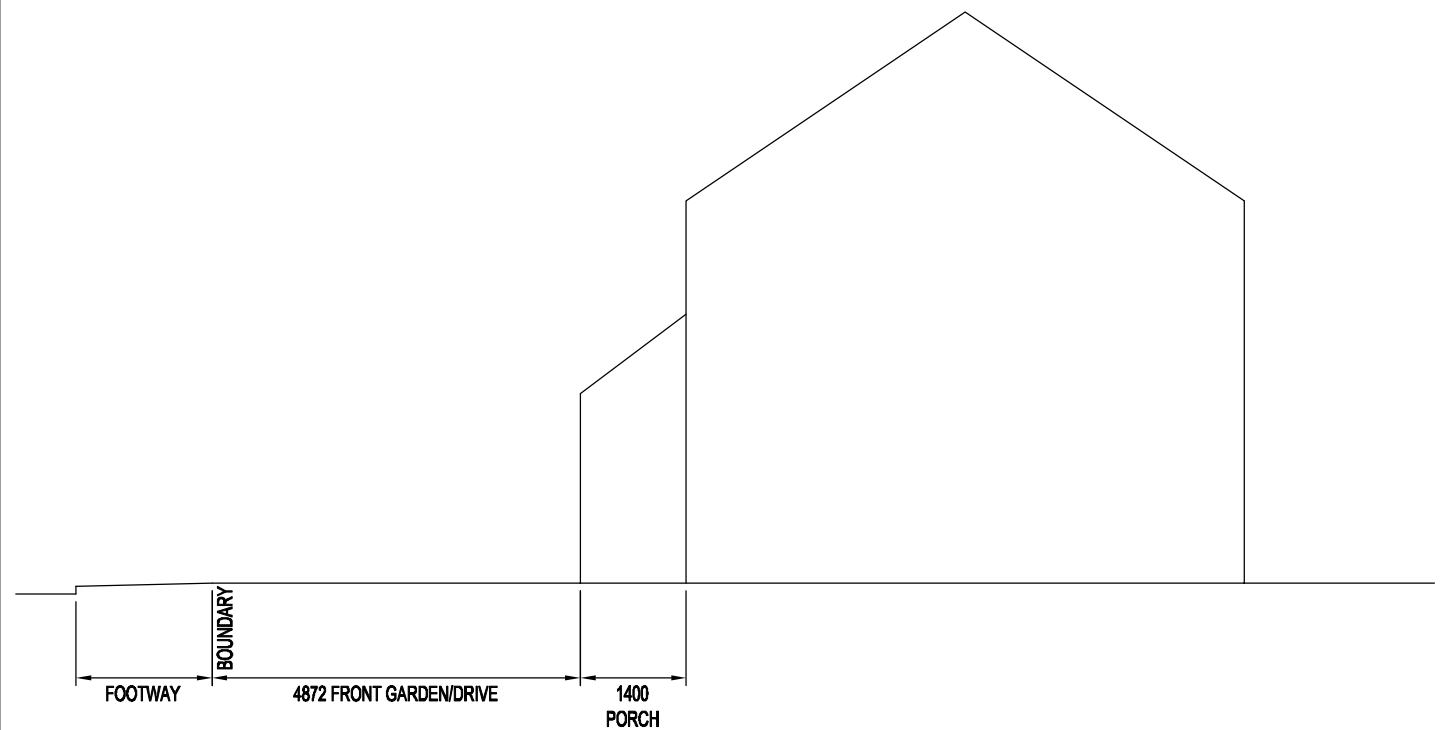


**EXISTING ELEVATION B-B**  
1:100

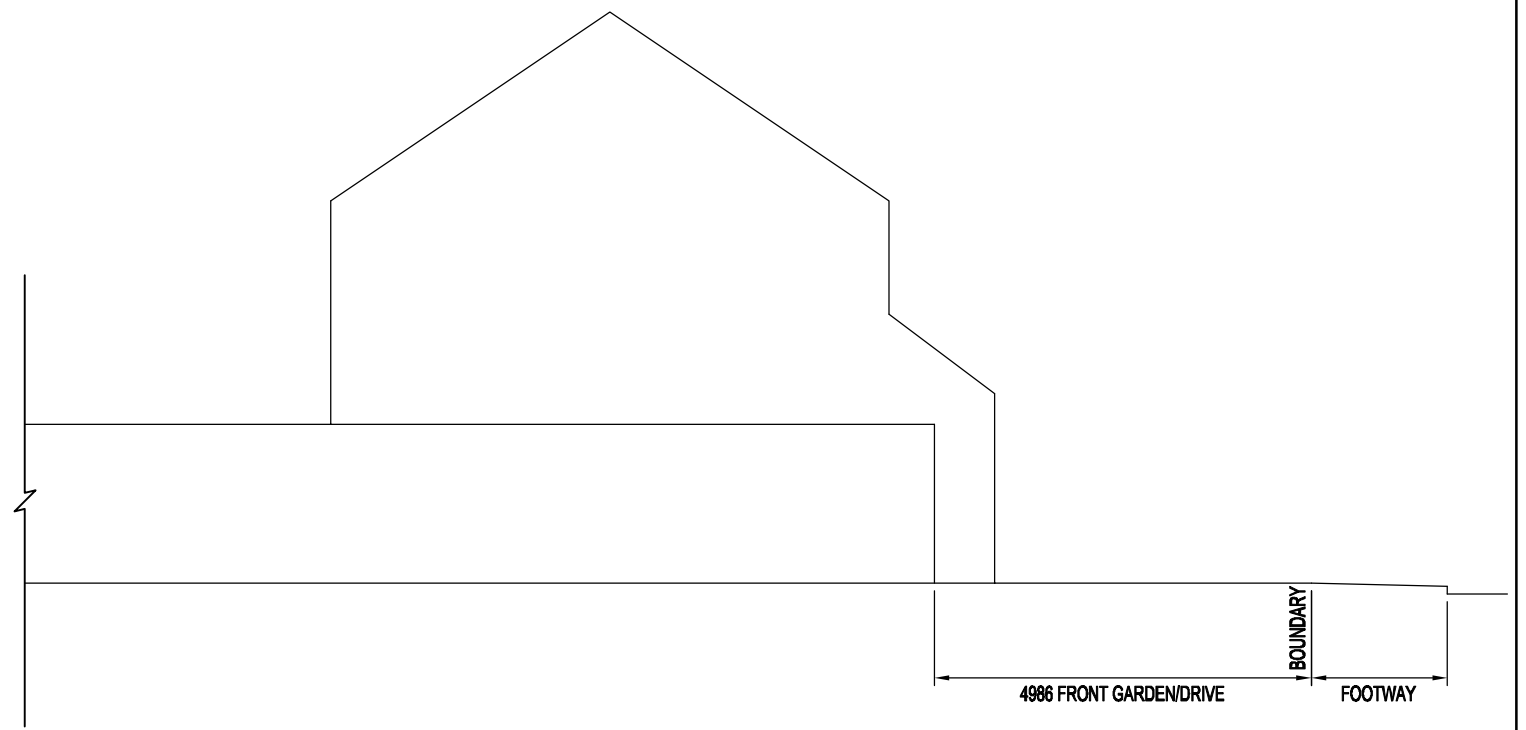

**EXISTING ELEVATION C-C**  
1:100

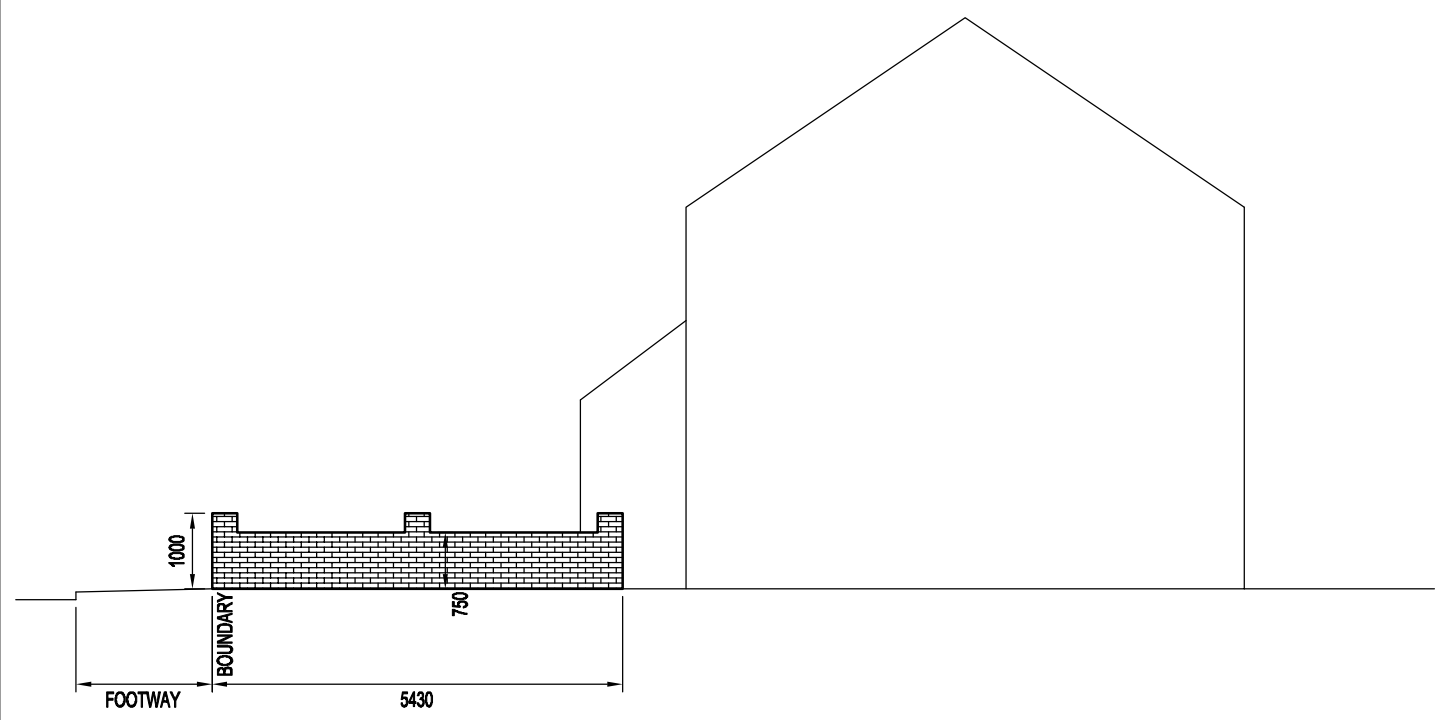

**PROPOSED ELEVATION B-B**  
1:100

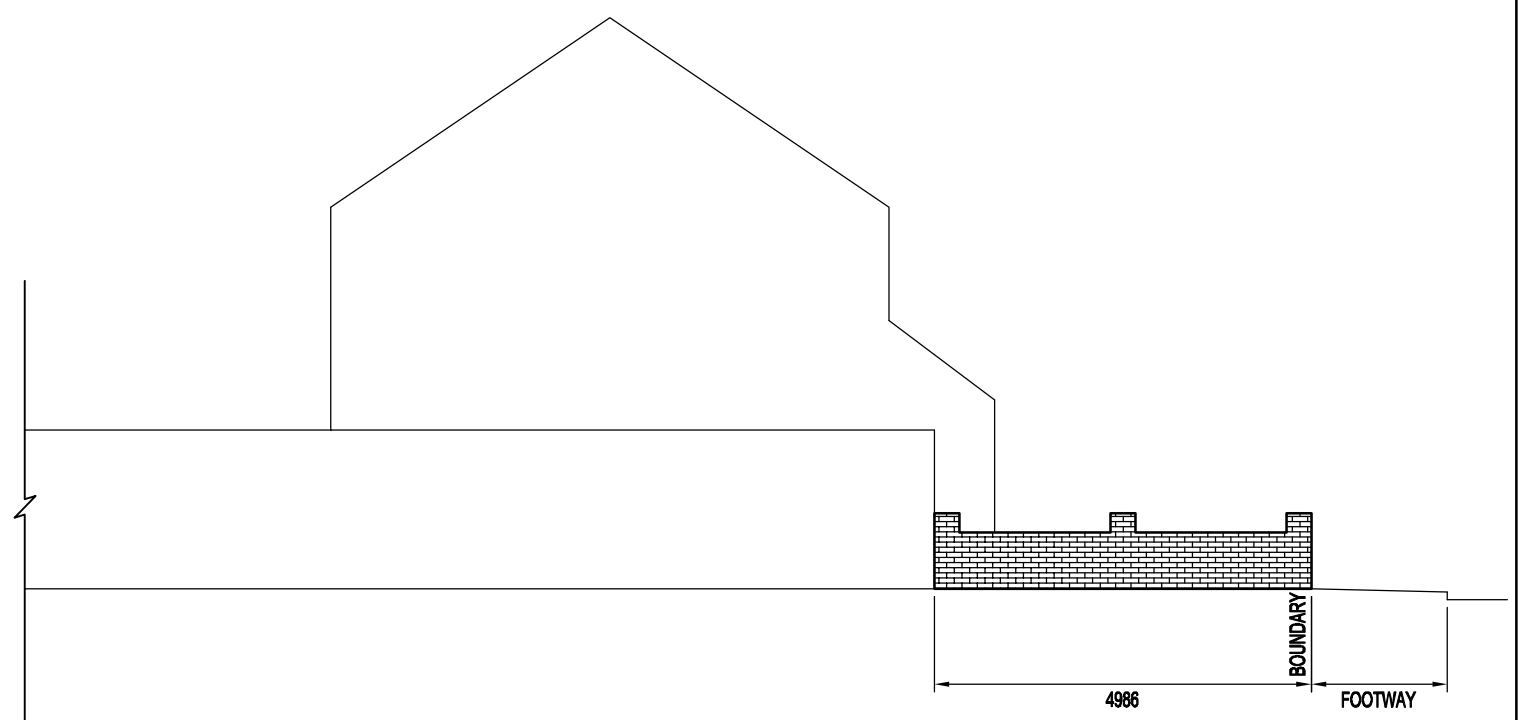

**PROPOSED ELEVATION C-C**  
1:100

**DB DESIGN & DRAUGHTING**  
6 GREBE CLOSE  
SOUTH BEACH  
BLYTH  
NORTHUMBERLAND  
NE24 3QU

tel: 01670 361323  
email: d@designanddraughting.com  
website: http://www.wix.com/veveyberrill/db-design-draughting

CLIENT: MR MICHAEL BARBER  
1 VERNON CLOSE  
SOUTH SHIELDS  
NE33 5DF

PROJECT: **PROPOSED FRONT BRICKWORK BOUNDARY WALL**

DRG TITLE: **EXISTING & PROPOSED ELEVATIONS**

DRG No: **2015-017-004**

REV	DATE	DESCRIPTION	DR	CHK	APP
B	18/10/15	REVISED 4m DRIVE	DB	DB	DB
A	11/10/15	SHEET 5 ADDED	DB	DB	DB
0	27/07/15	ORIGINAL FOR PLANNING	DB	DB	DB

A3