



50mm
0

DRAWN AT A3

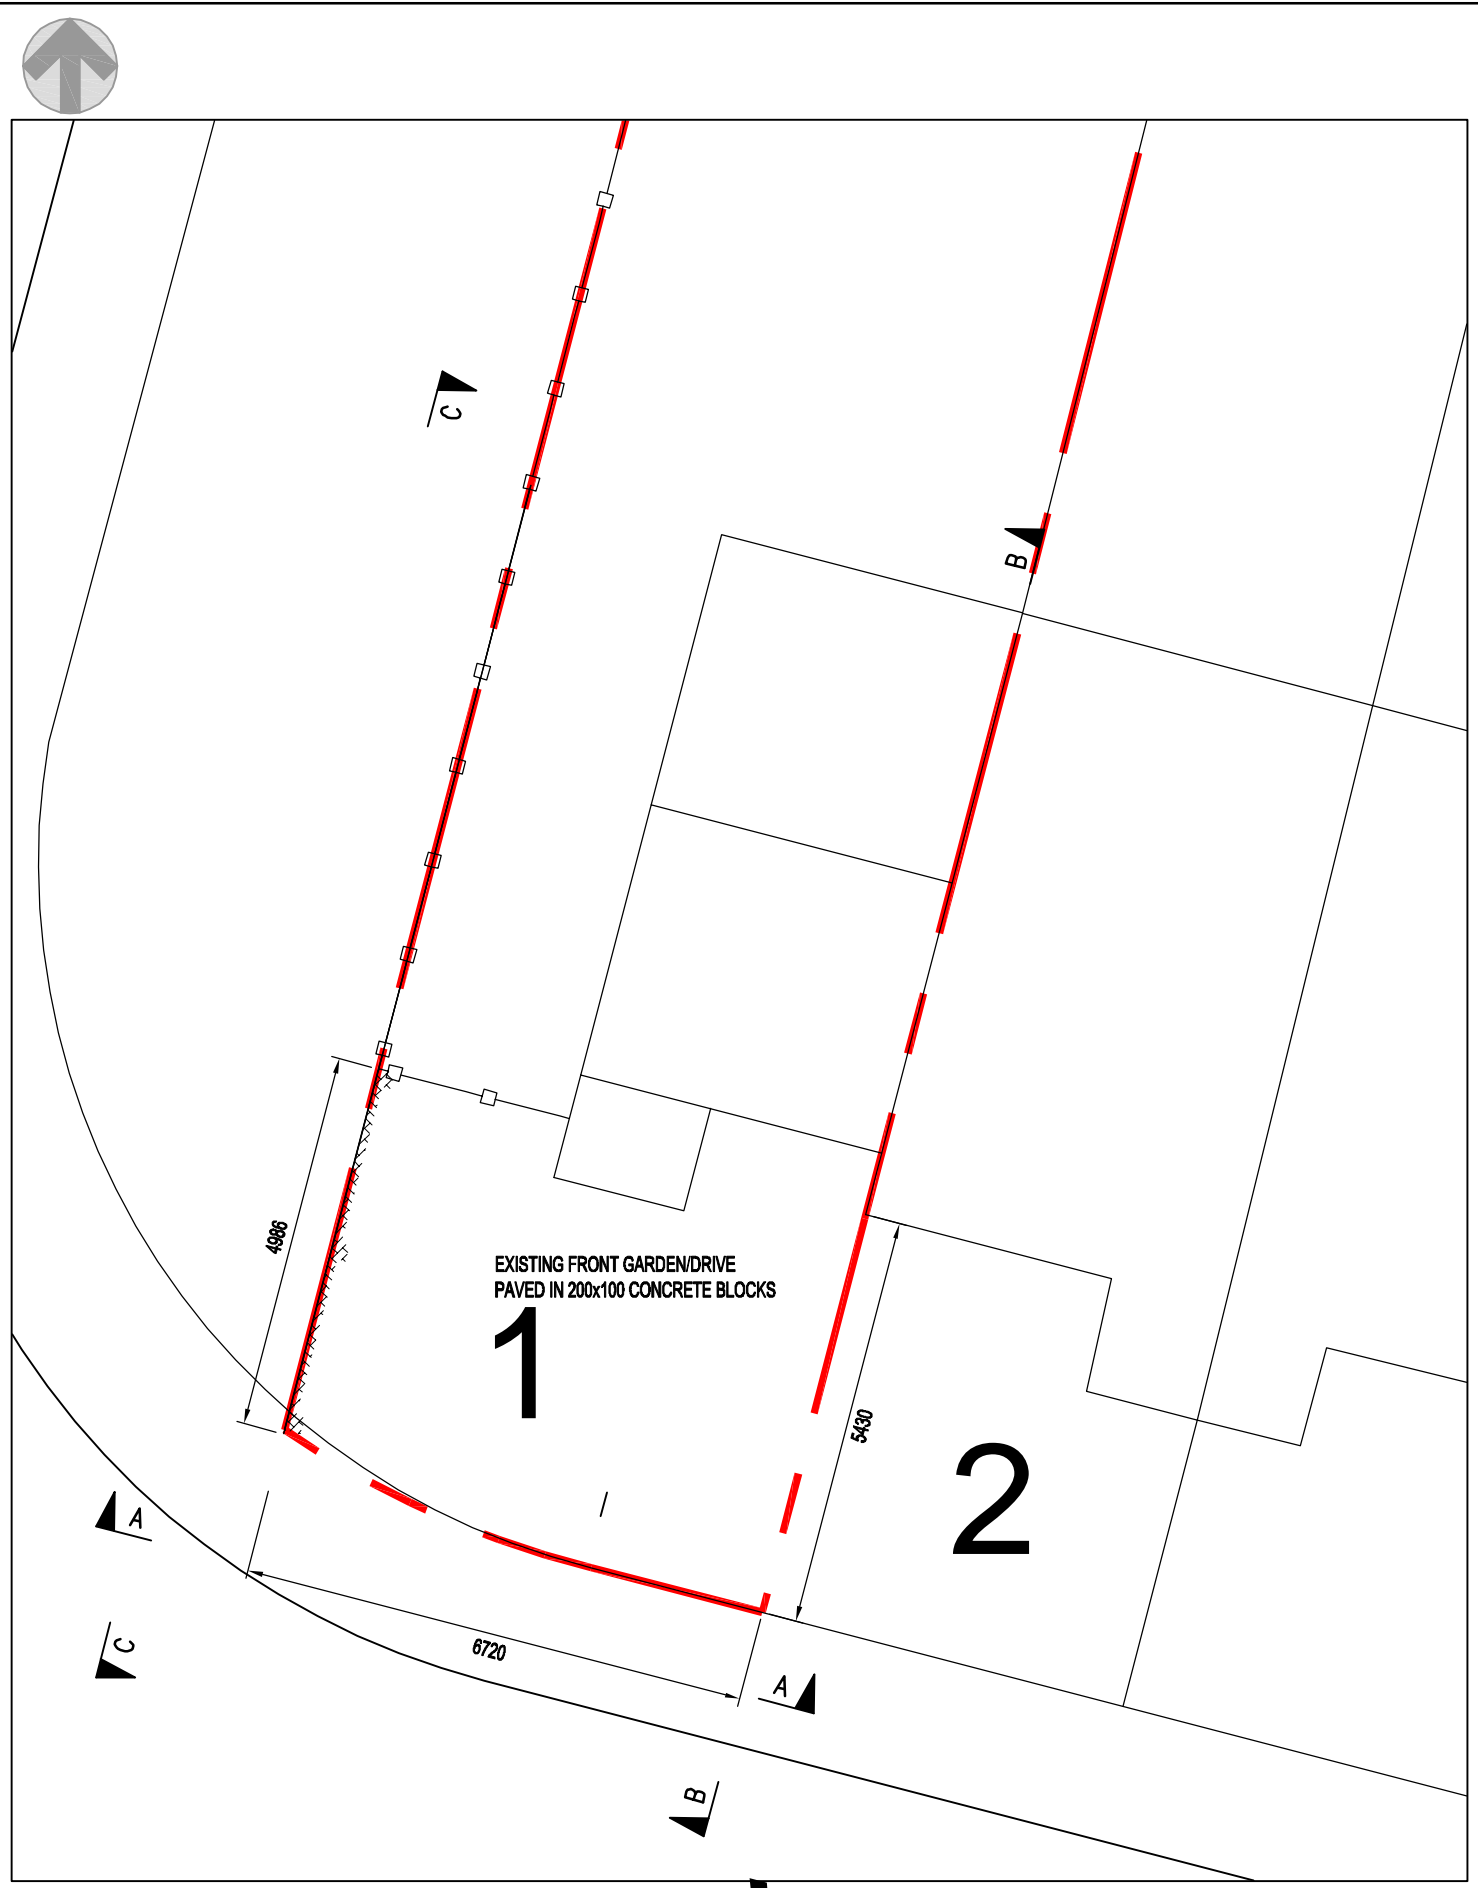

EXISTING PLAN -
1:100

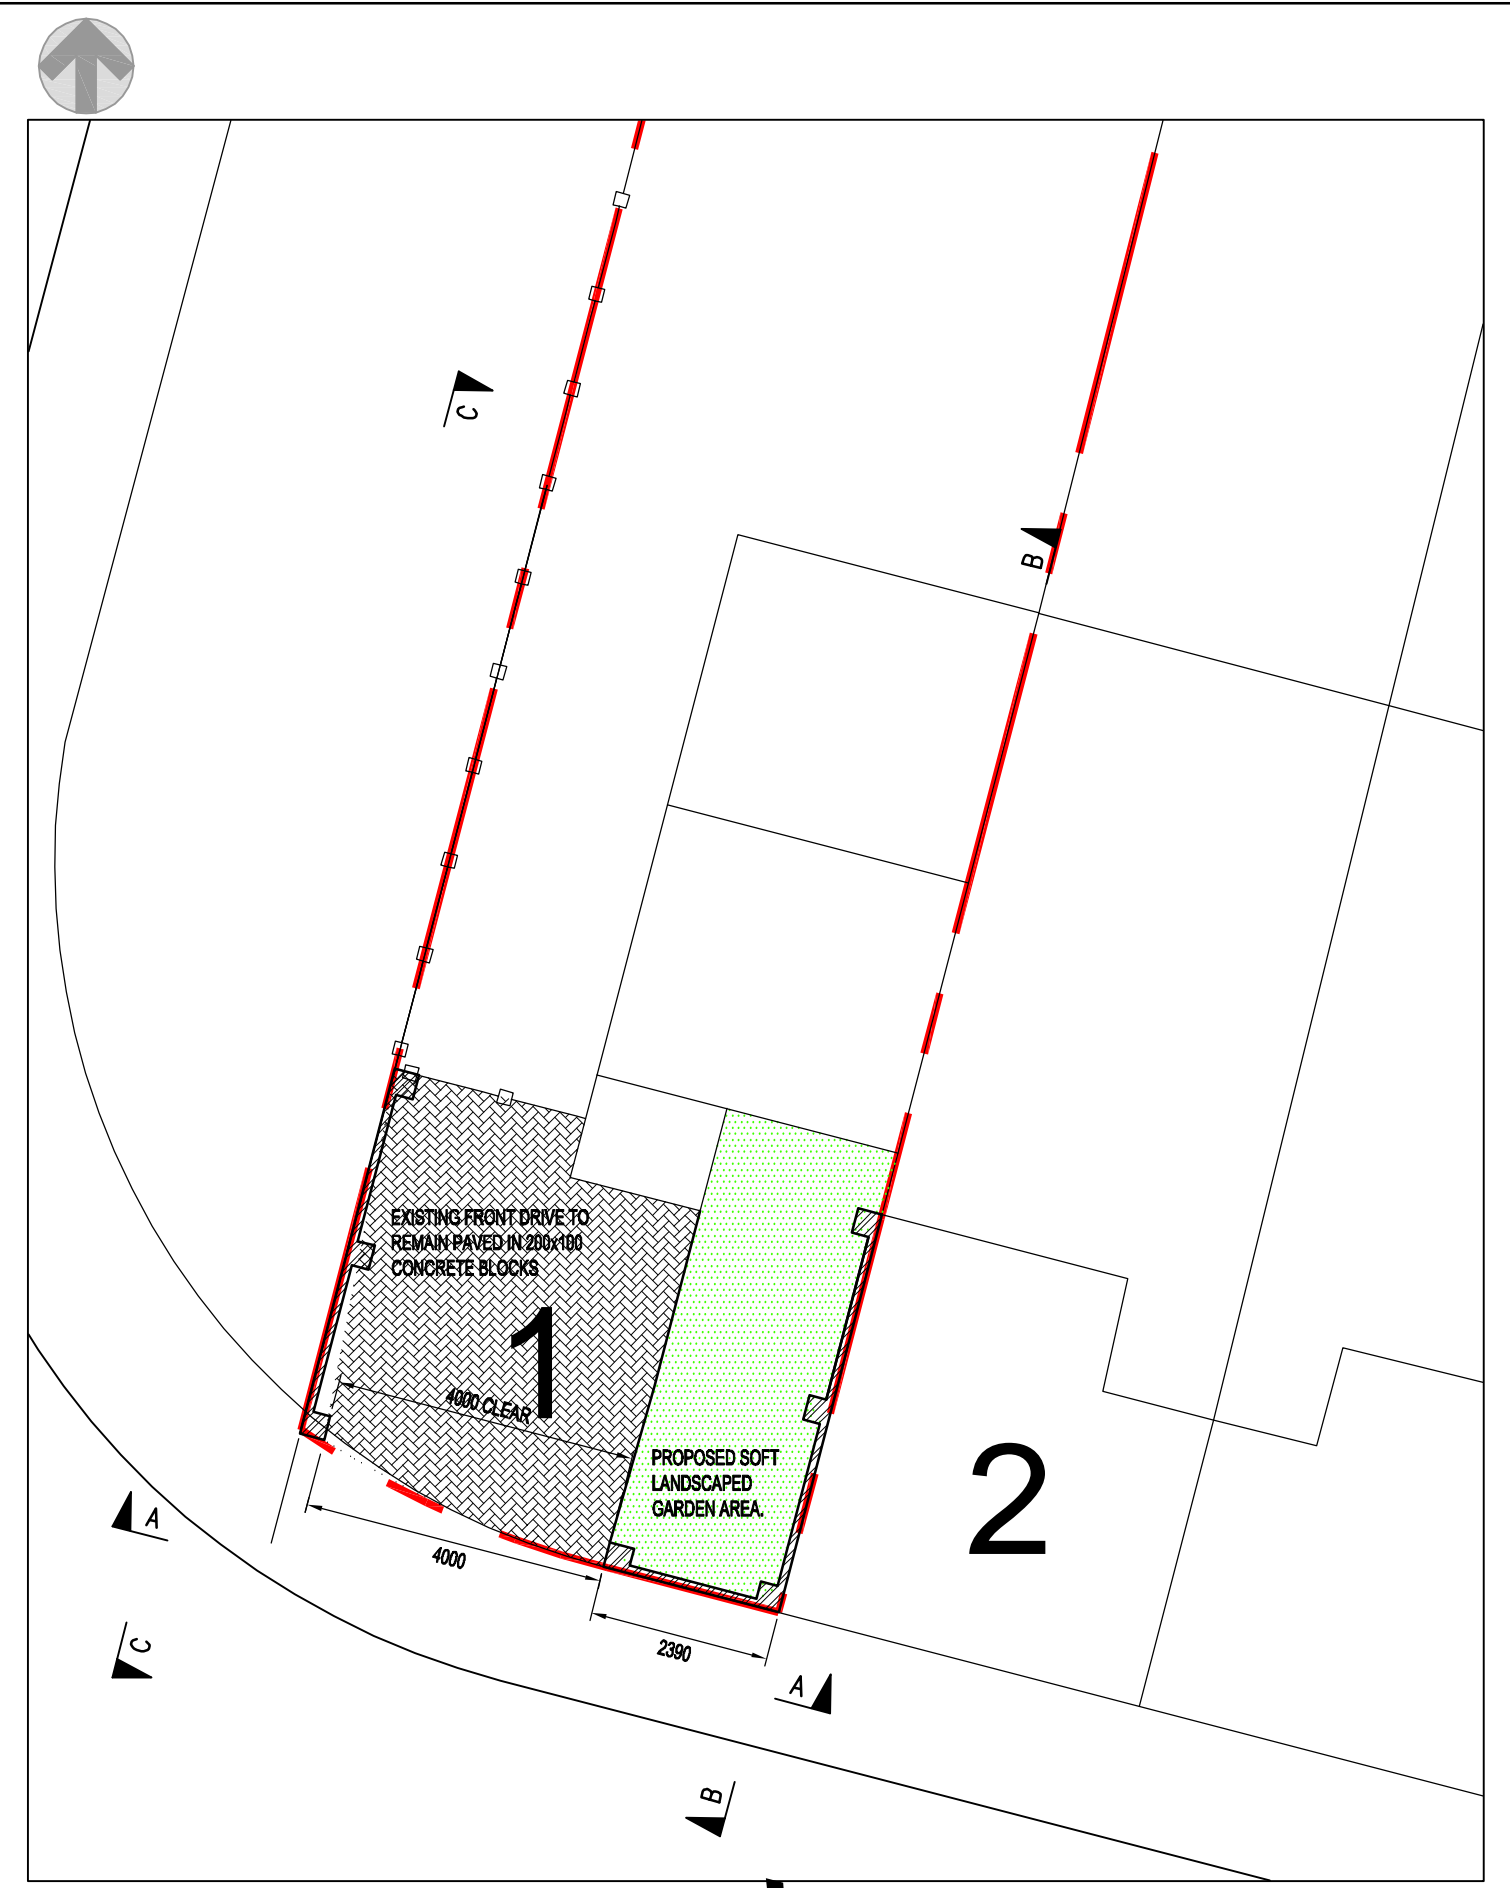

PROPOSED PLAN -
1:100

DB DESIGN & DRAUGHTING
6 GREBE CLOSE
SOUTH BEACH
BLYTH
NORTHUMBERLAND
NE24 3QU

tel: 01670 361323 mob: 07751 437 991
email: dbdesignanddraughting@gmail.com
website: http://www.wix.com/veveybermattdb-design-draughting

CLIENT: MR MICHAEL BARBER
1 VERNON CLOSE
SOUTH SHIELDS
NE33 5DF

PROJECT: PROPOSED FRONT BRICKWORK
BOUNDARY WALL

DRG TITLE: LOCATION PLAN & PLOT PLAN

DRG No: 2015-017-002

| REV | DATE | DESCRIPTION | DR | CHK | APP |
|-----|----------|-----------------------|----|-----|-----|
| B | 18/10/15 | REVISED 4m DRIVE | DB | DB | DB |
| A | 11/10/15 | SHEET 5 ADDED | DB | DB | DB |
| 0 | 27/07/15 | ORIGINAL FOR PLANNING | DB | DB | DB |

A3