



50mm  
0

DRAWN AT A3

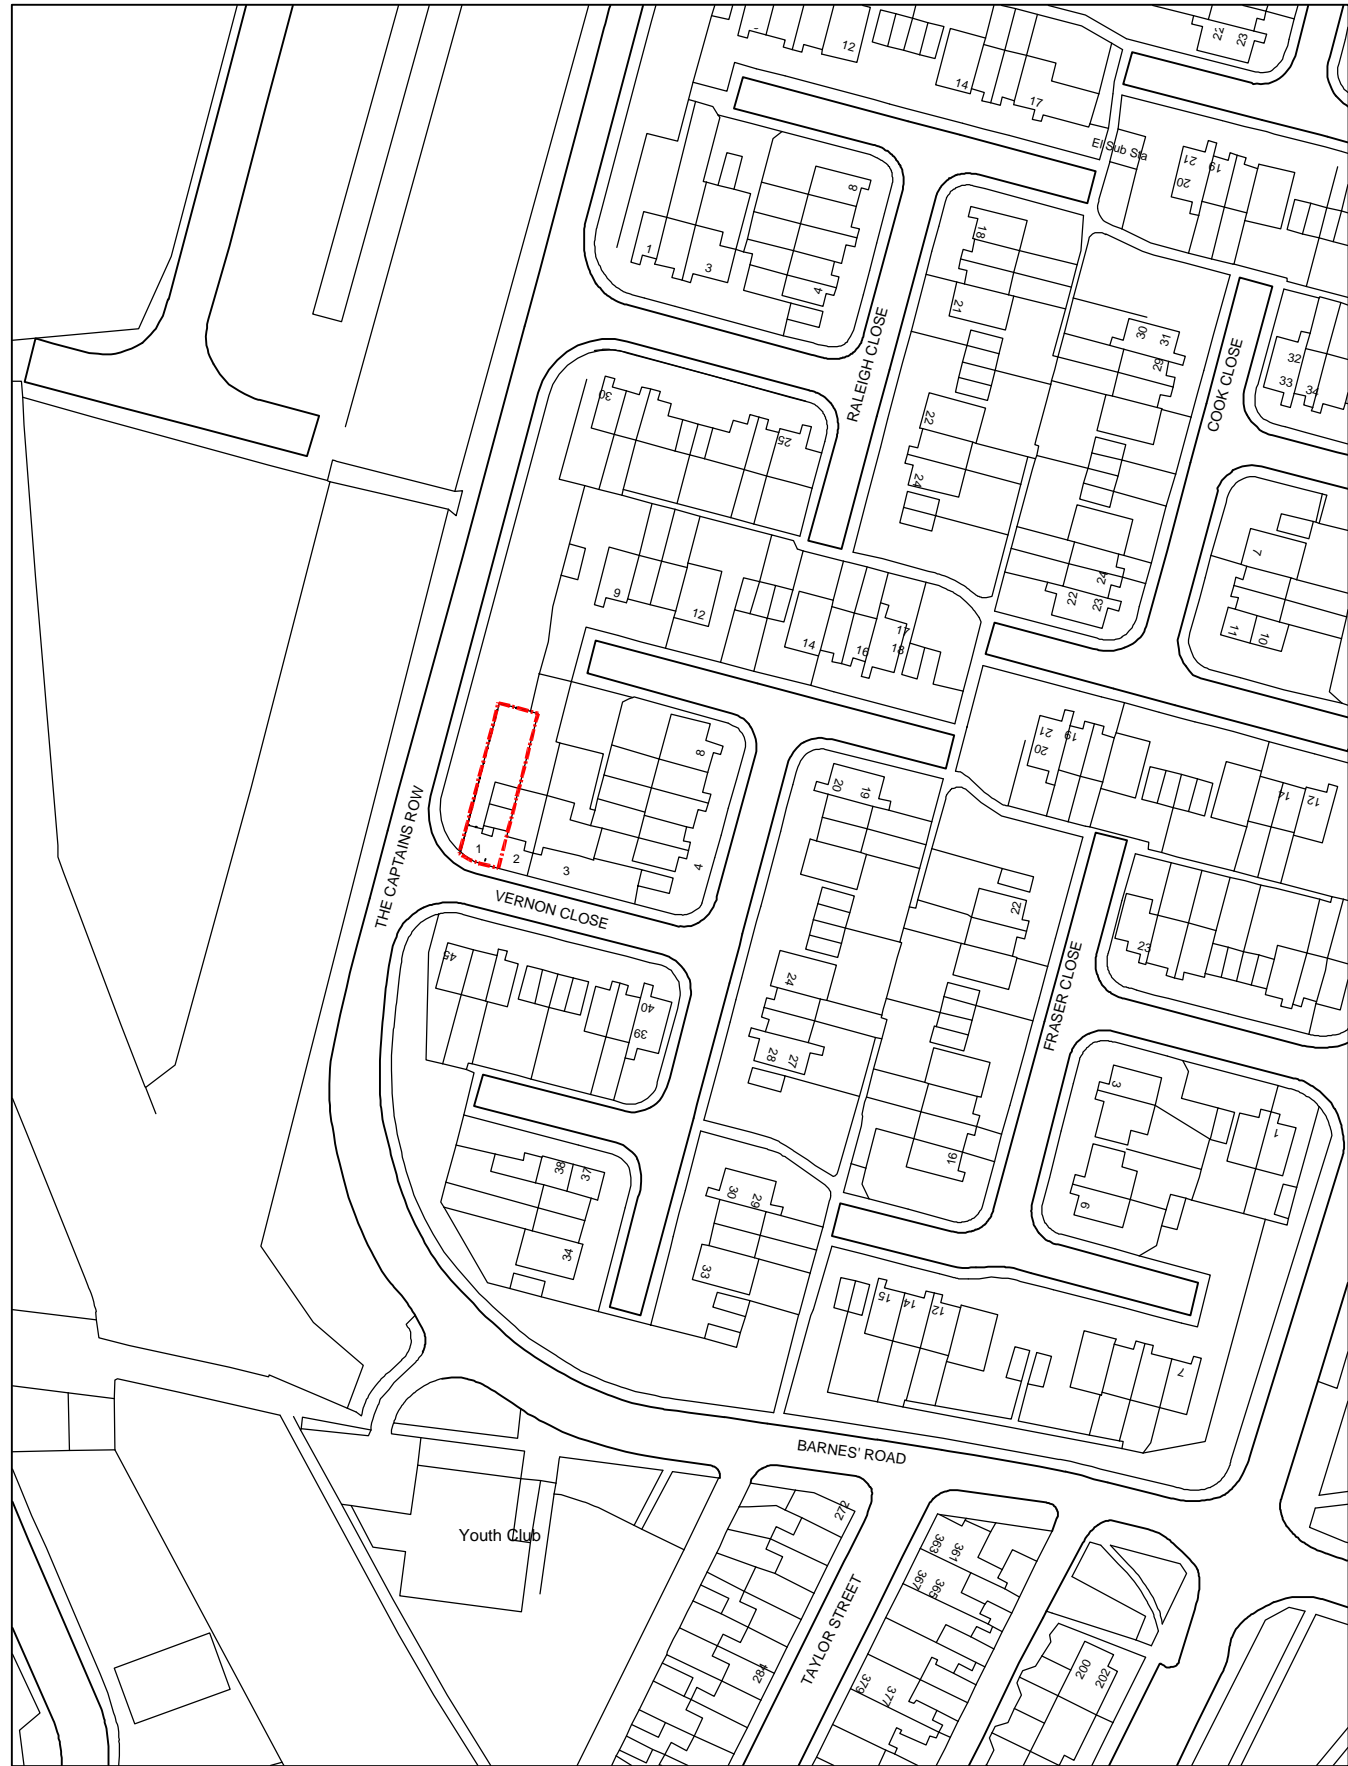

LOCATION PLAN

1:1250

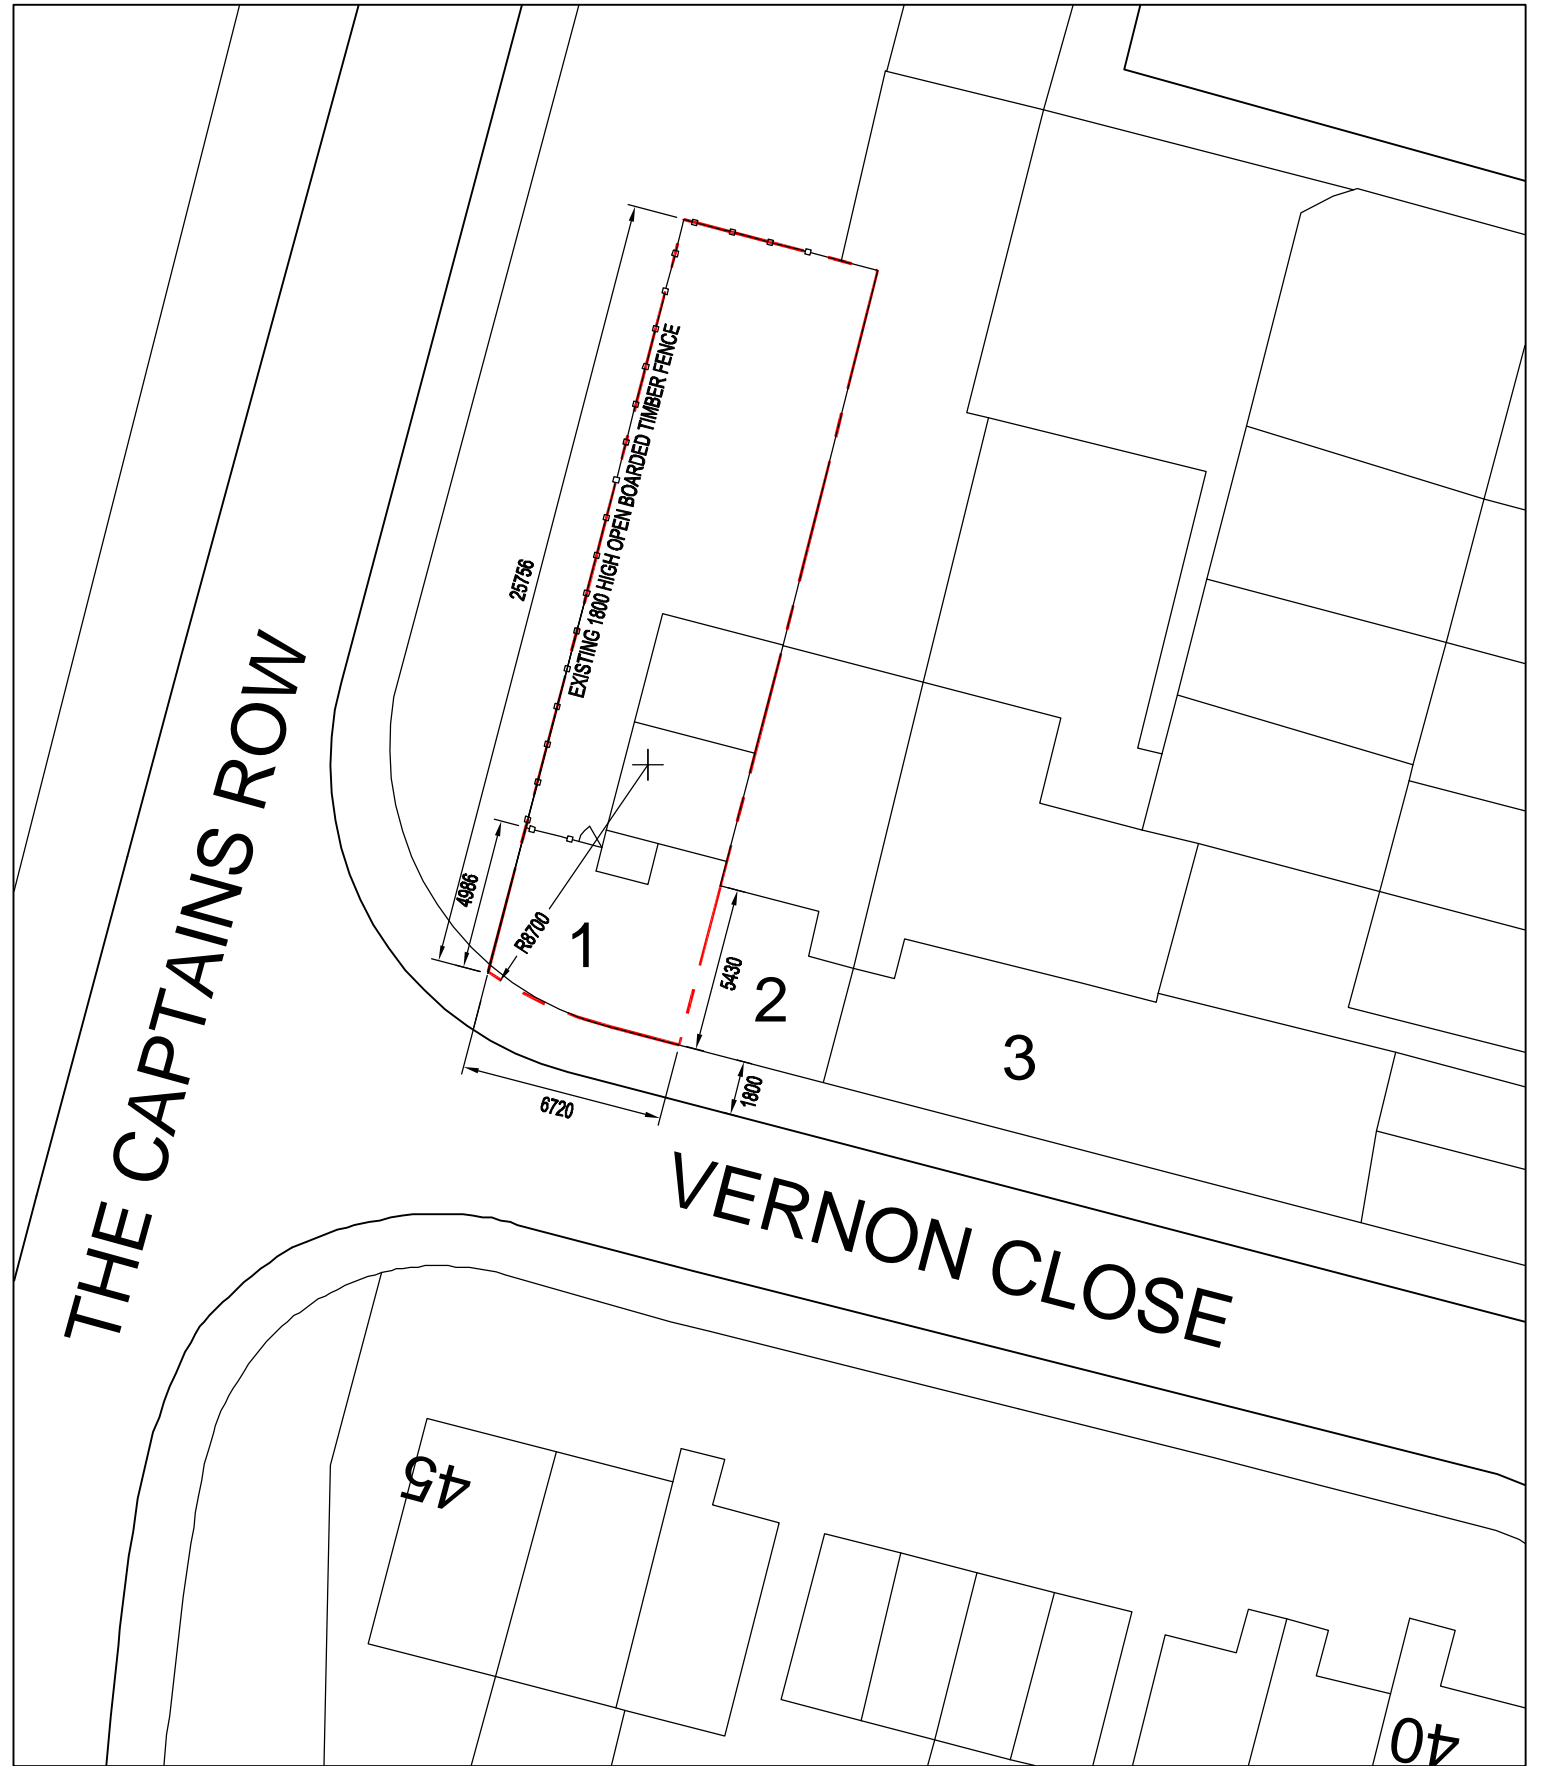

PLOT PLAN

1:250

**DB DESIGN & DRAUGHTING**  
 6 GREBE CLOSE  
 SOUTH BEACH  
 BLYTH  
 NORTHUMBERLAND  
 NE24 3QU

office: 01670 361323 mob: 07751 437 991  
 dbdesignanddraughting@gmail.com  
 http://www.wix.com/veveyemrtdb-design-draughting

CLIENT: MR MICHAEL BARBER  
 1 VERNON CLOSE  
 SOUTH SHIELDS  
 NE33 5DF

PROJECT: PROPOSED FRONT BRICKWORK  
 BOUNDARY WALL

DRG TITLE: LOCATION PLAN & PLOT PLAN

DRG No: 2015-017-001

REV	DATE	DESCRIPTION	DR	CHK	APP
B	18/10/15	REVISED 4m DRIVE	DB	DB	DB
A	11/10/15	SHEET 5 ADDED	DB	DB	DB
0	27/07/15	ORIGINAL FOR PLANNING	DB	DB	DB

A3