




Proposed Gable North

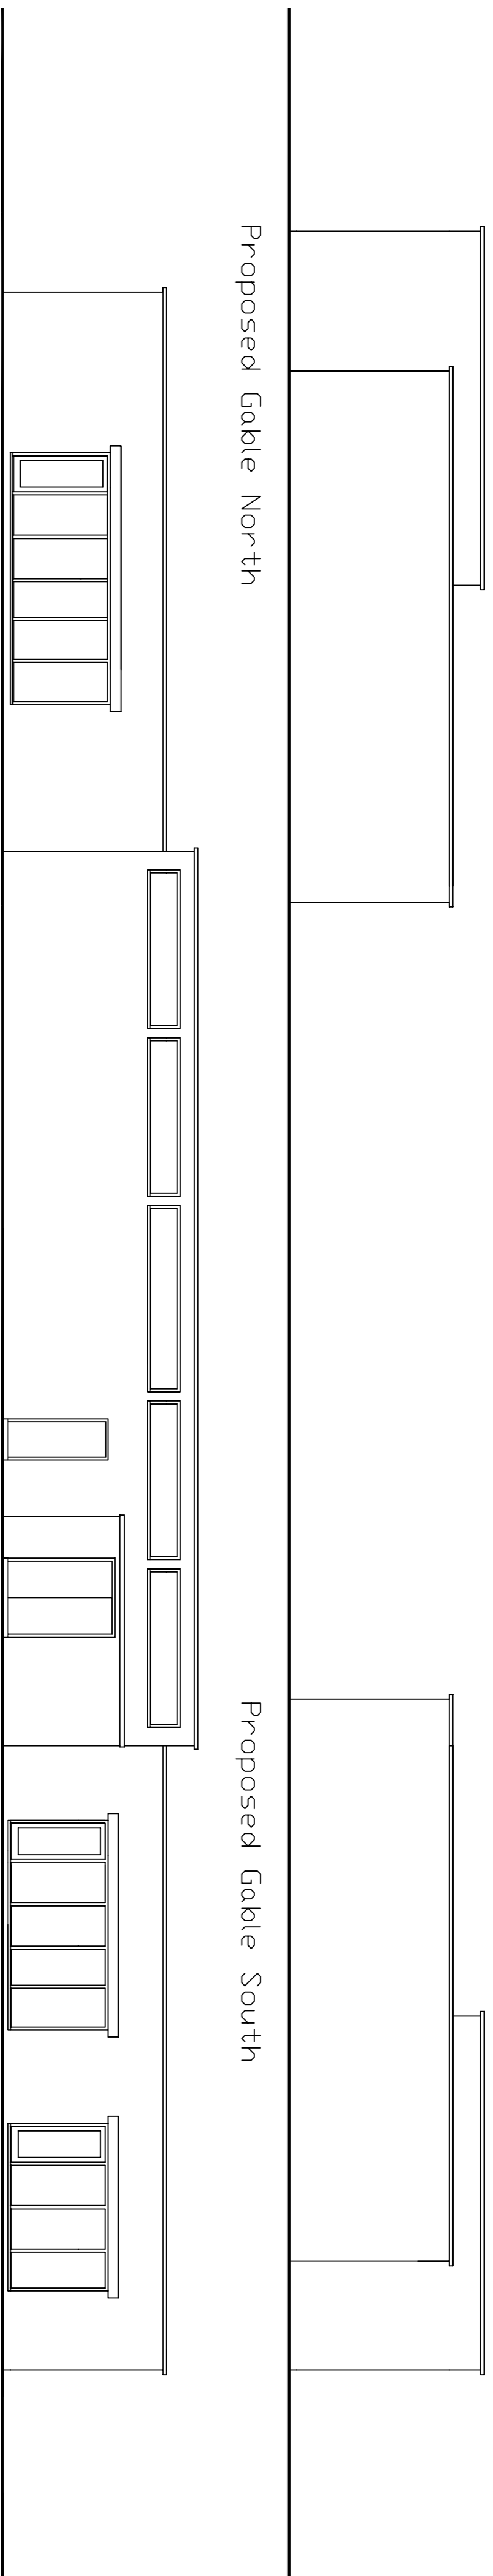


Proposed Gable South

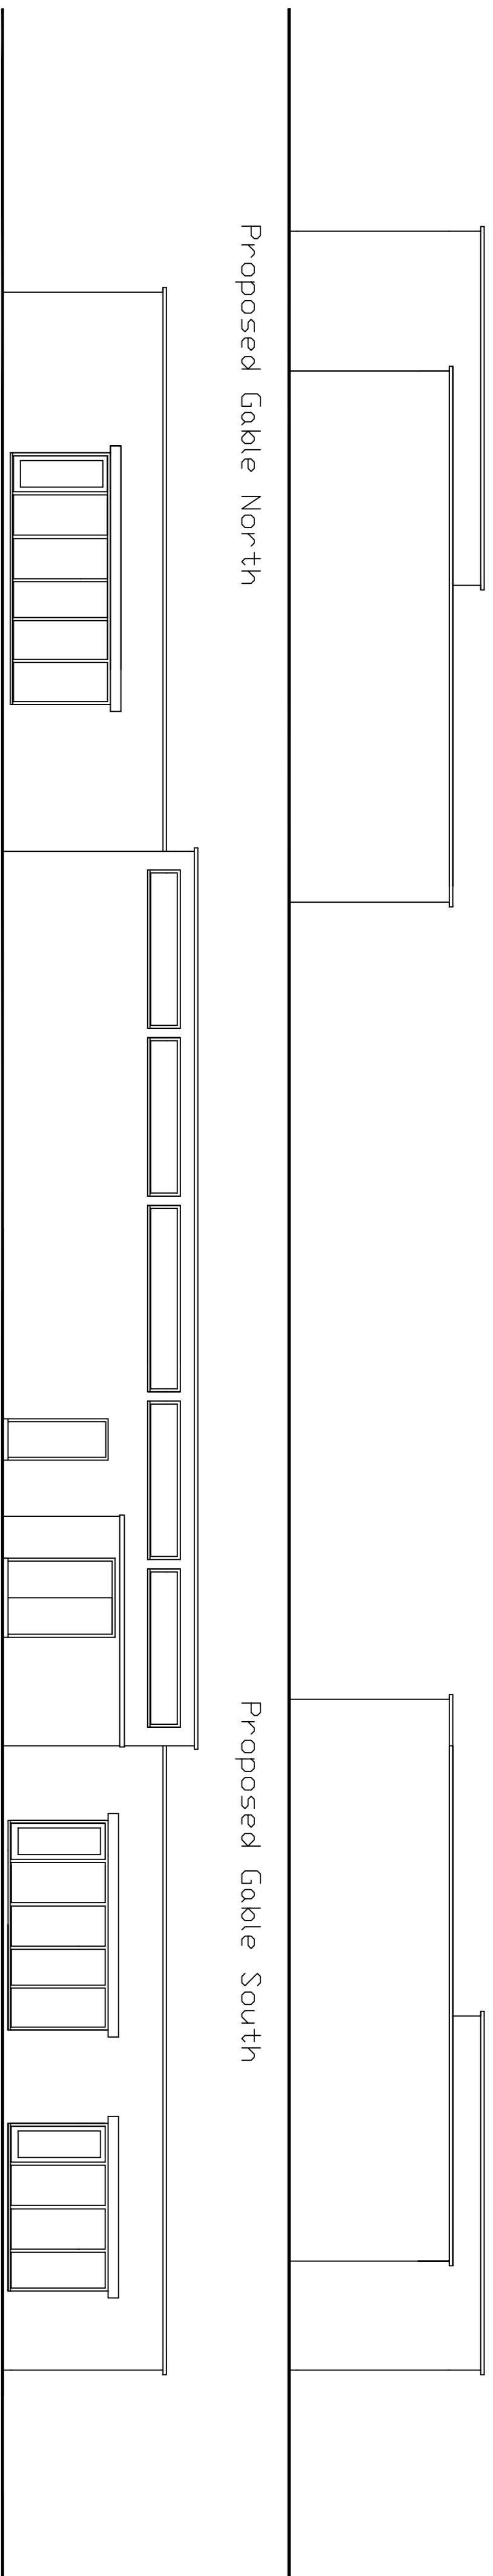

Proposed Rear Elevation

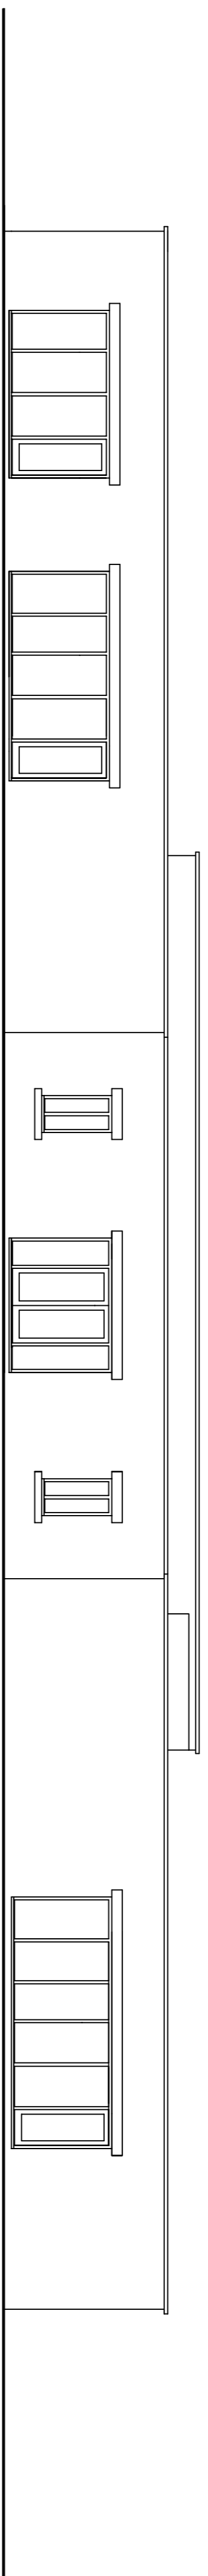

Proposed Front Elevation

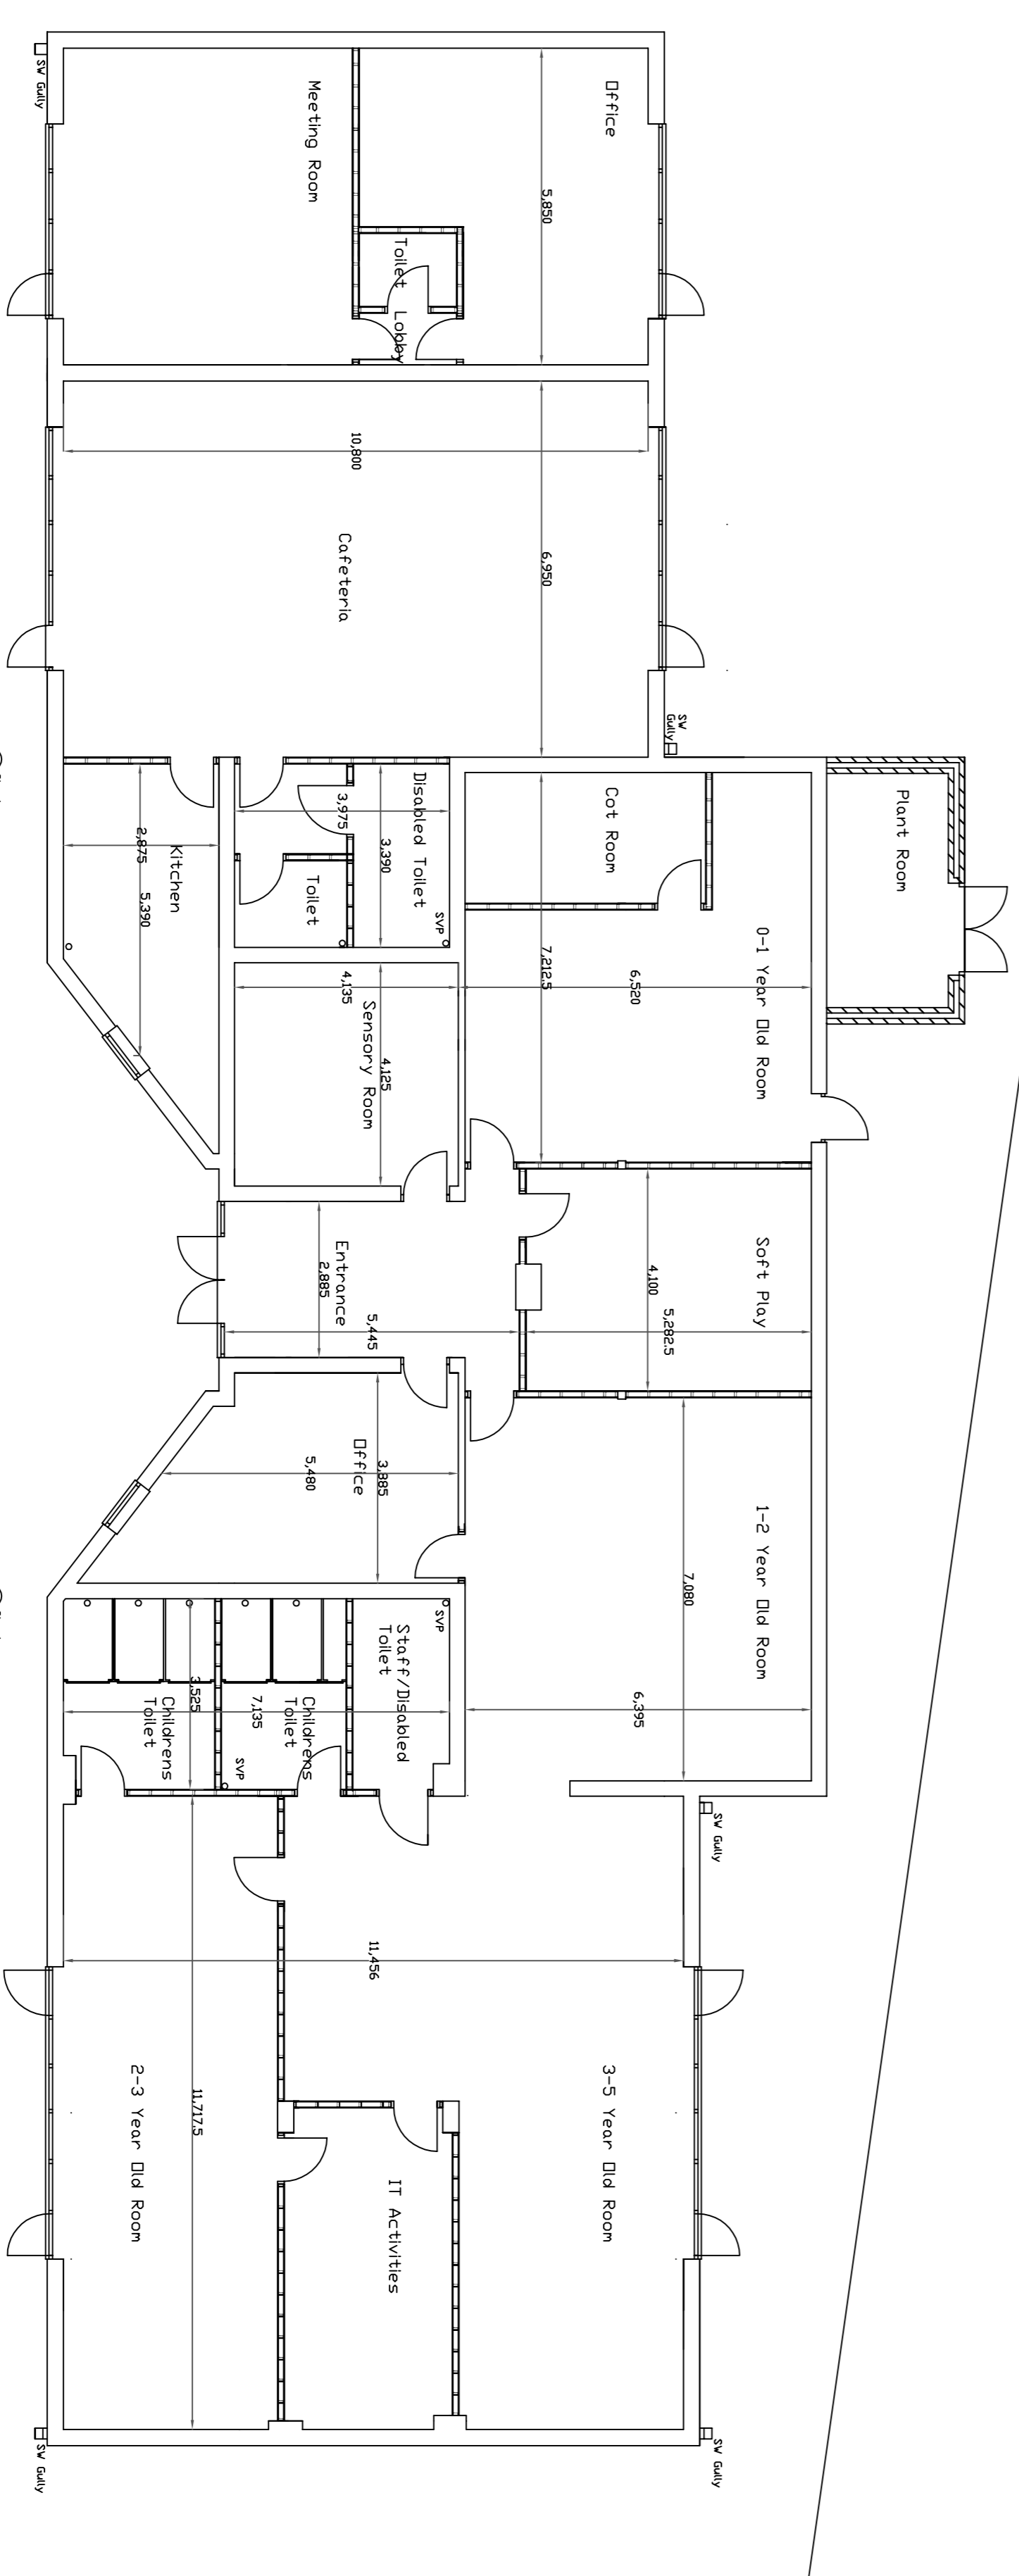

Proposed Floor Plan