



1800mm high soft board wooden fence on boundary

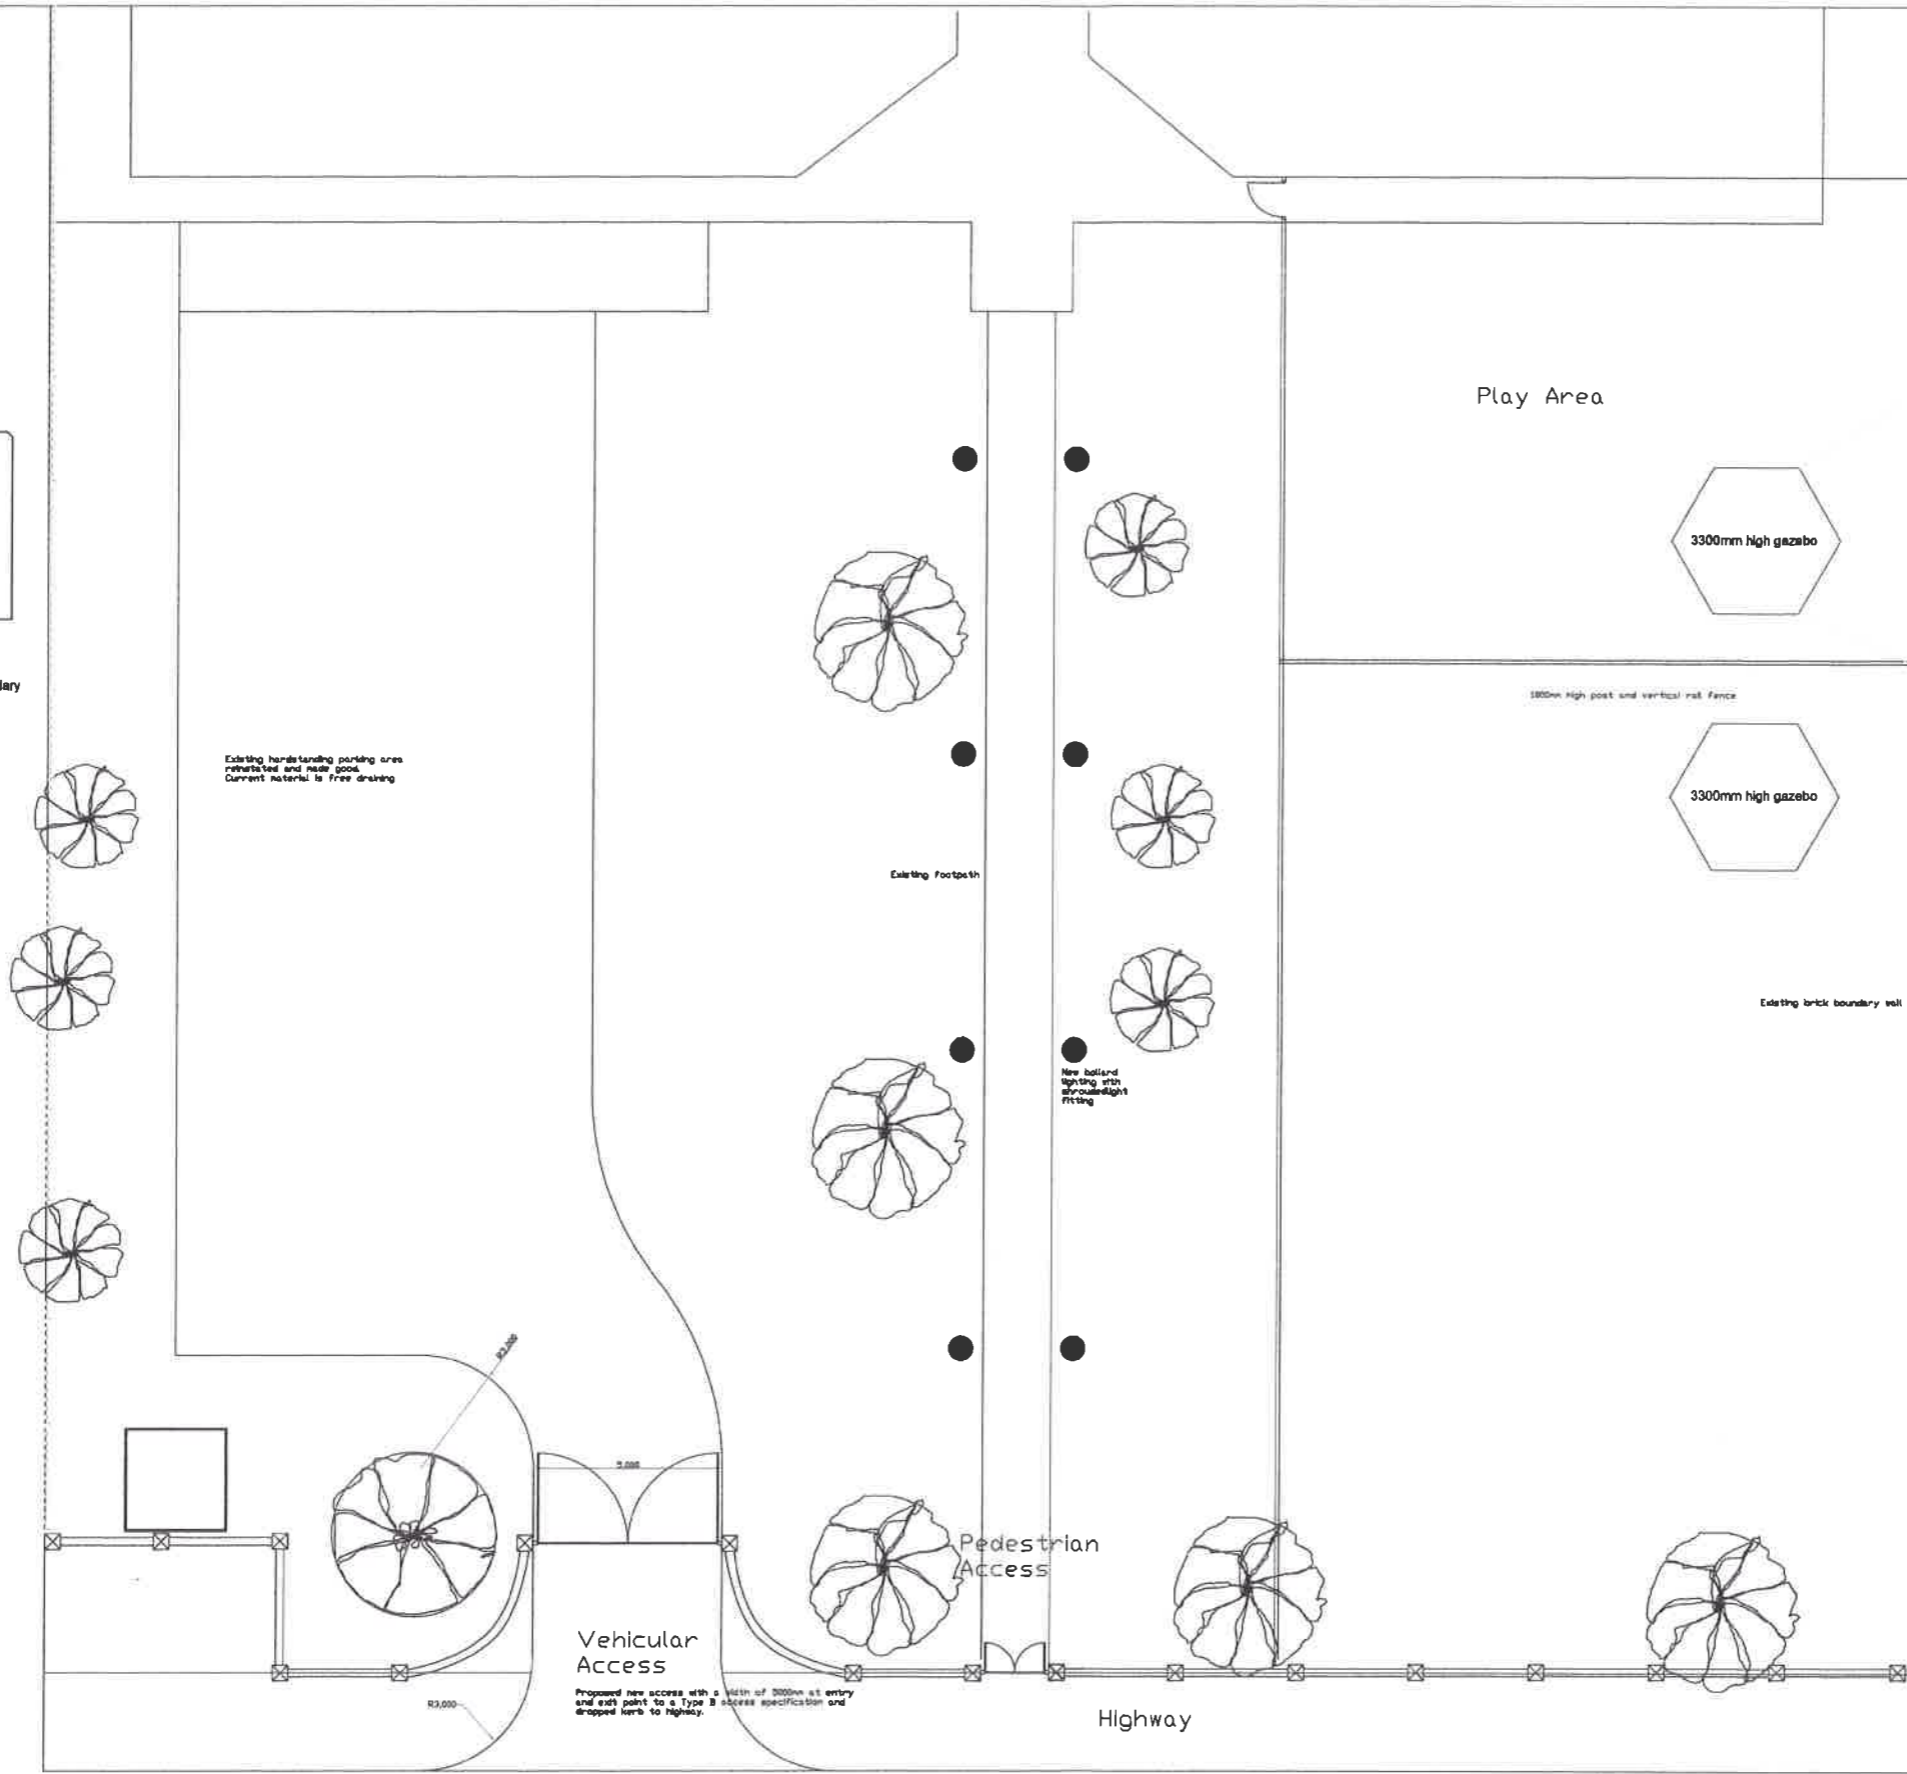

ST0803 / 15 FUL  
SOUTH TYNESIDE COUNCIL  
13 OCT 2015  
AREA PLANNING

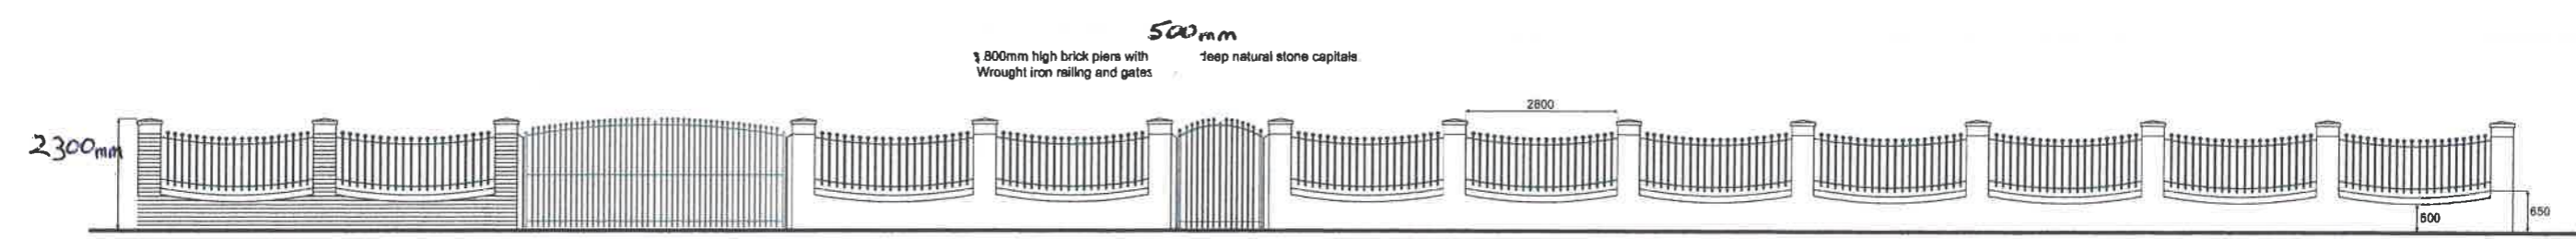

Proposed Front Elevation