

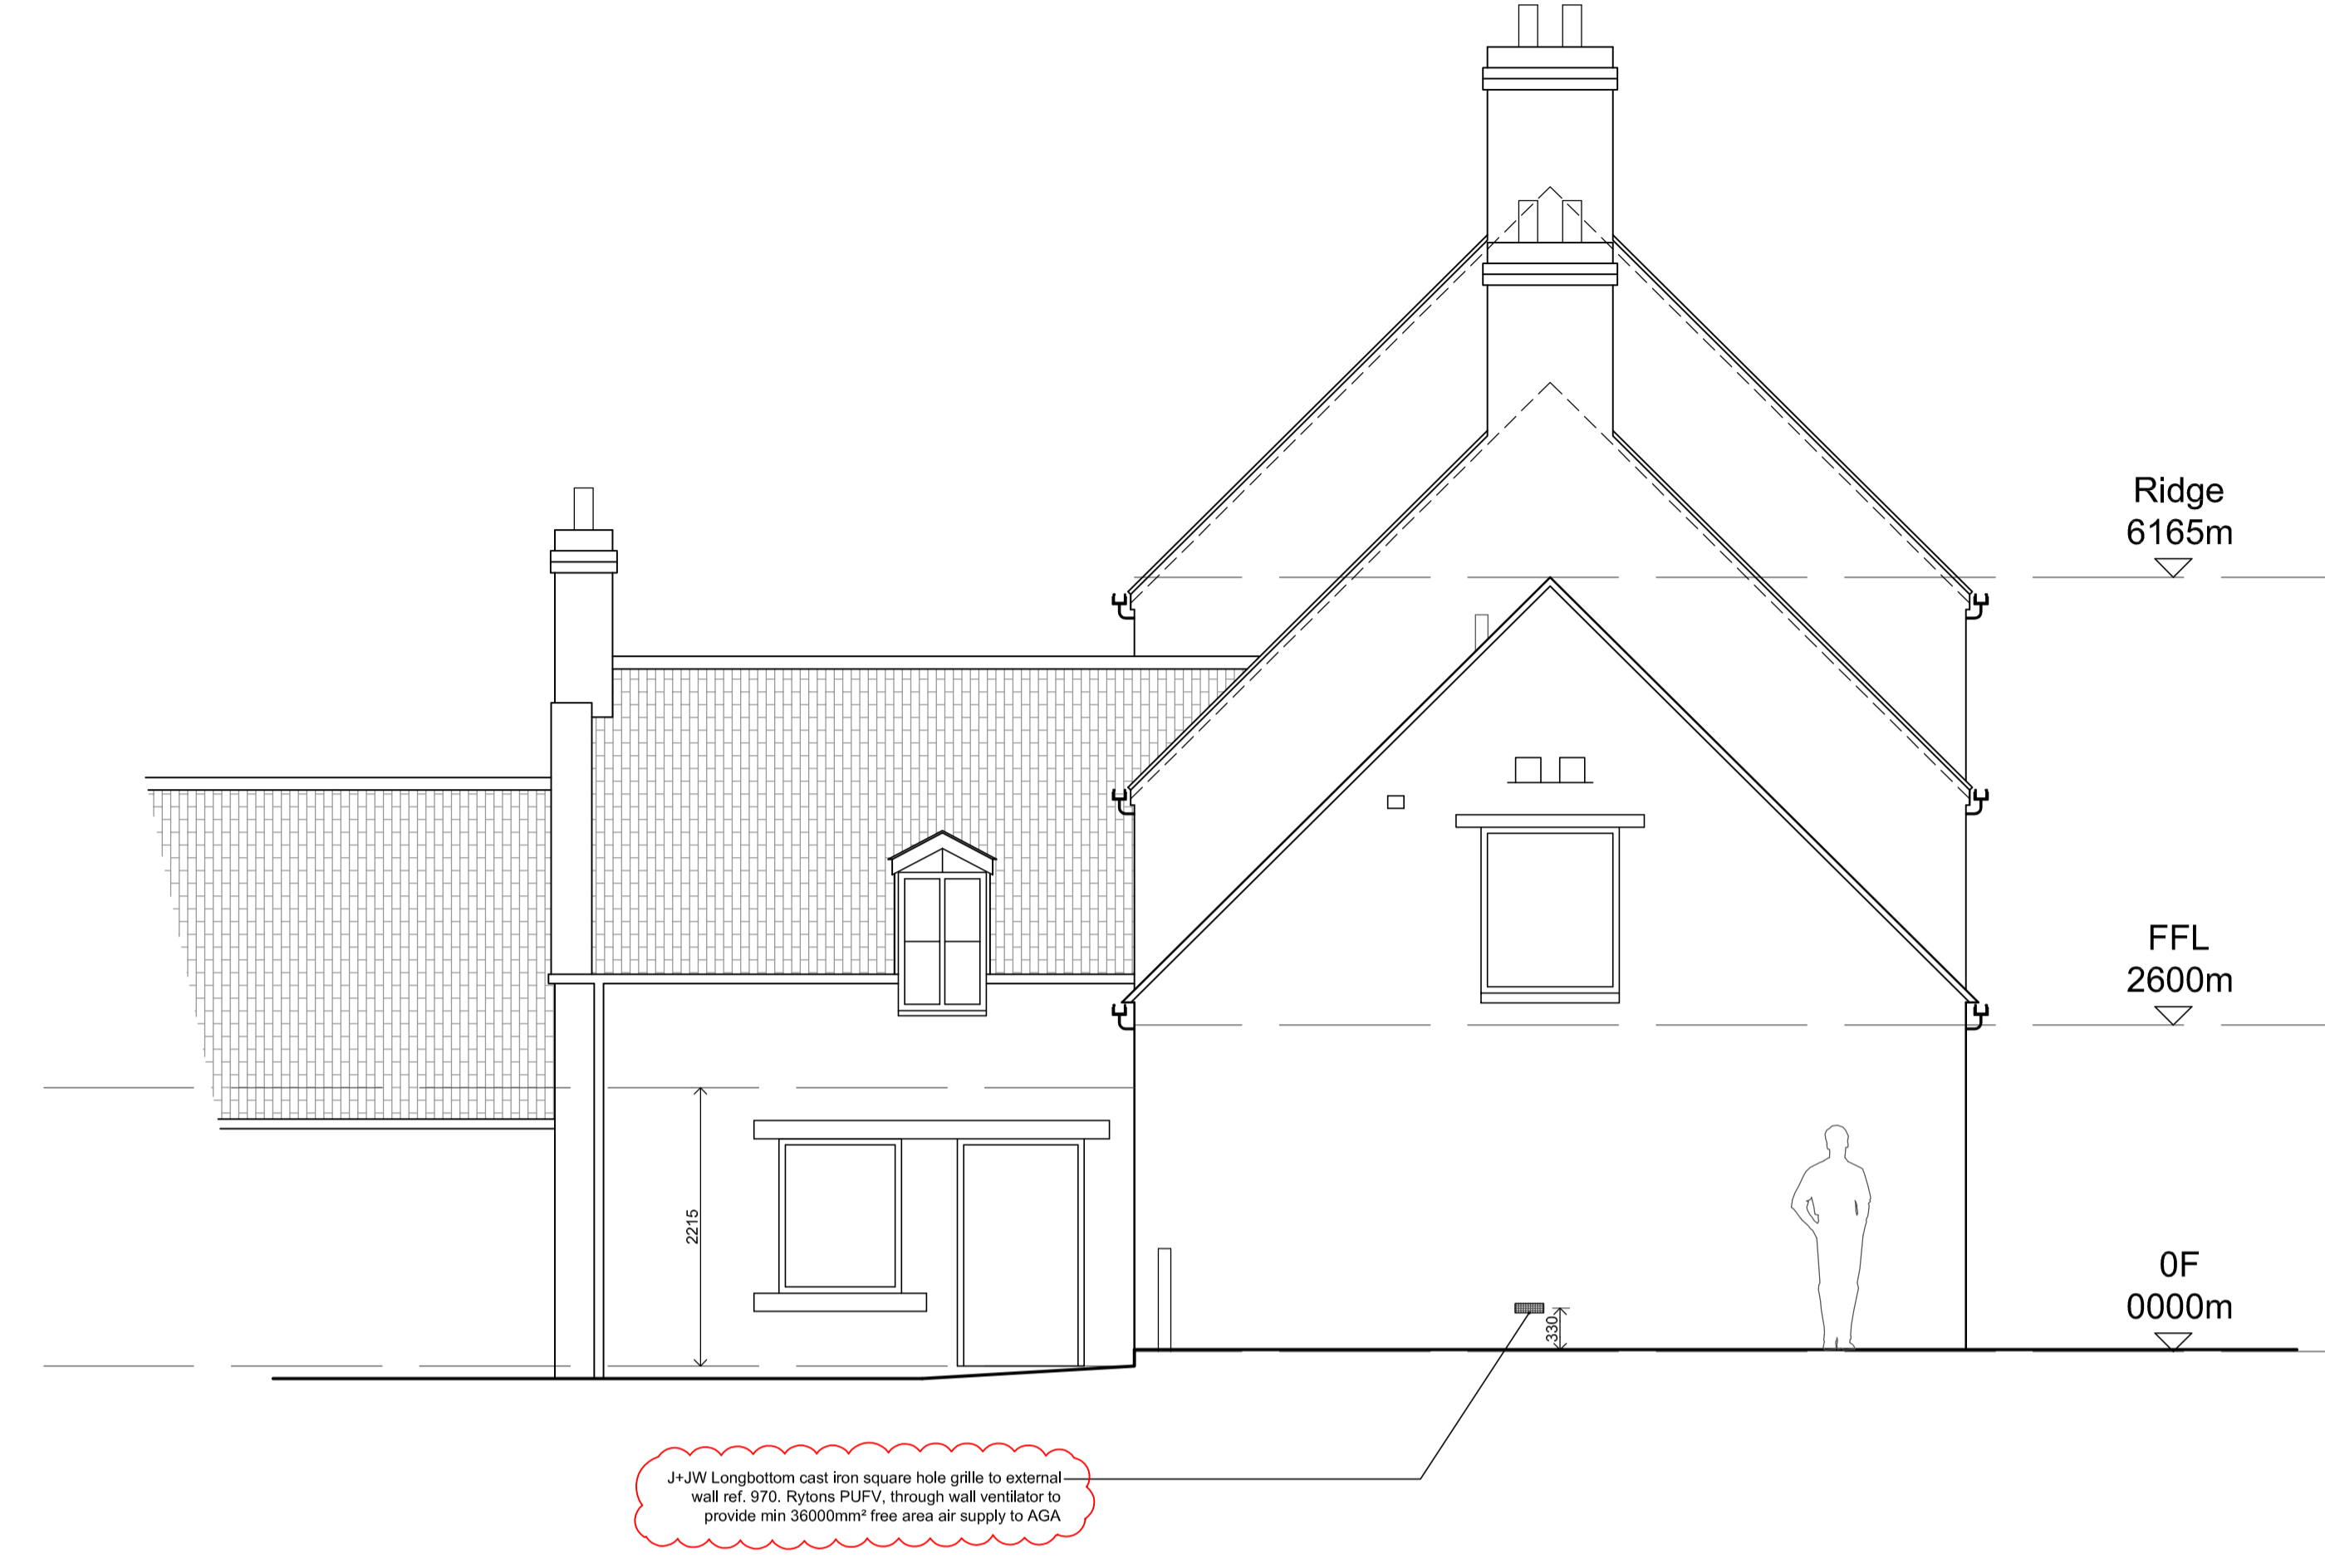


South Elevation 1:50

West Elevation 1:50

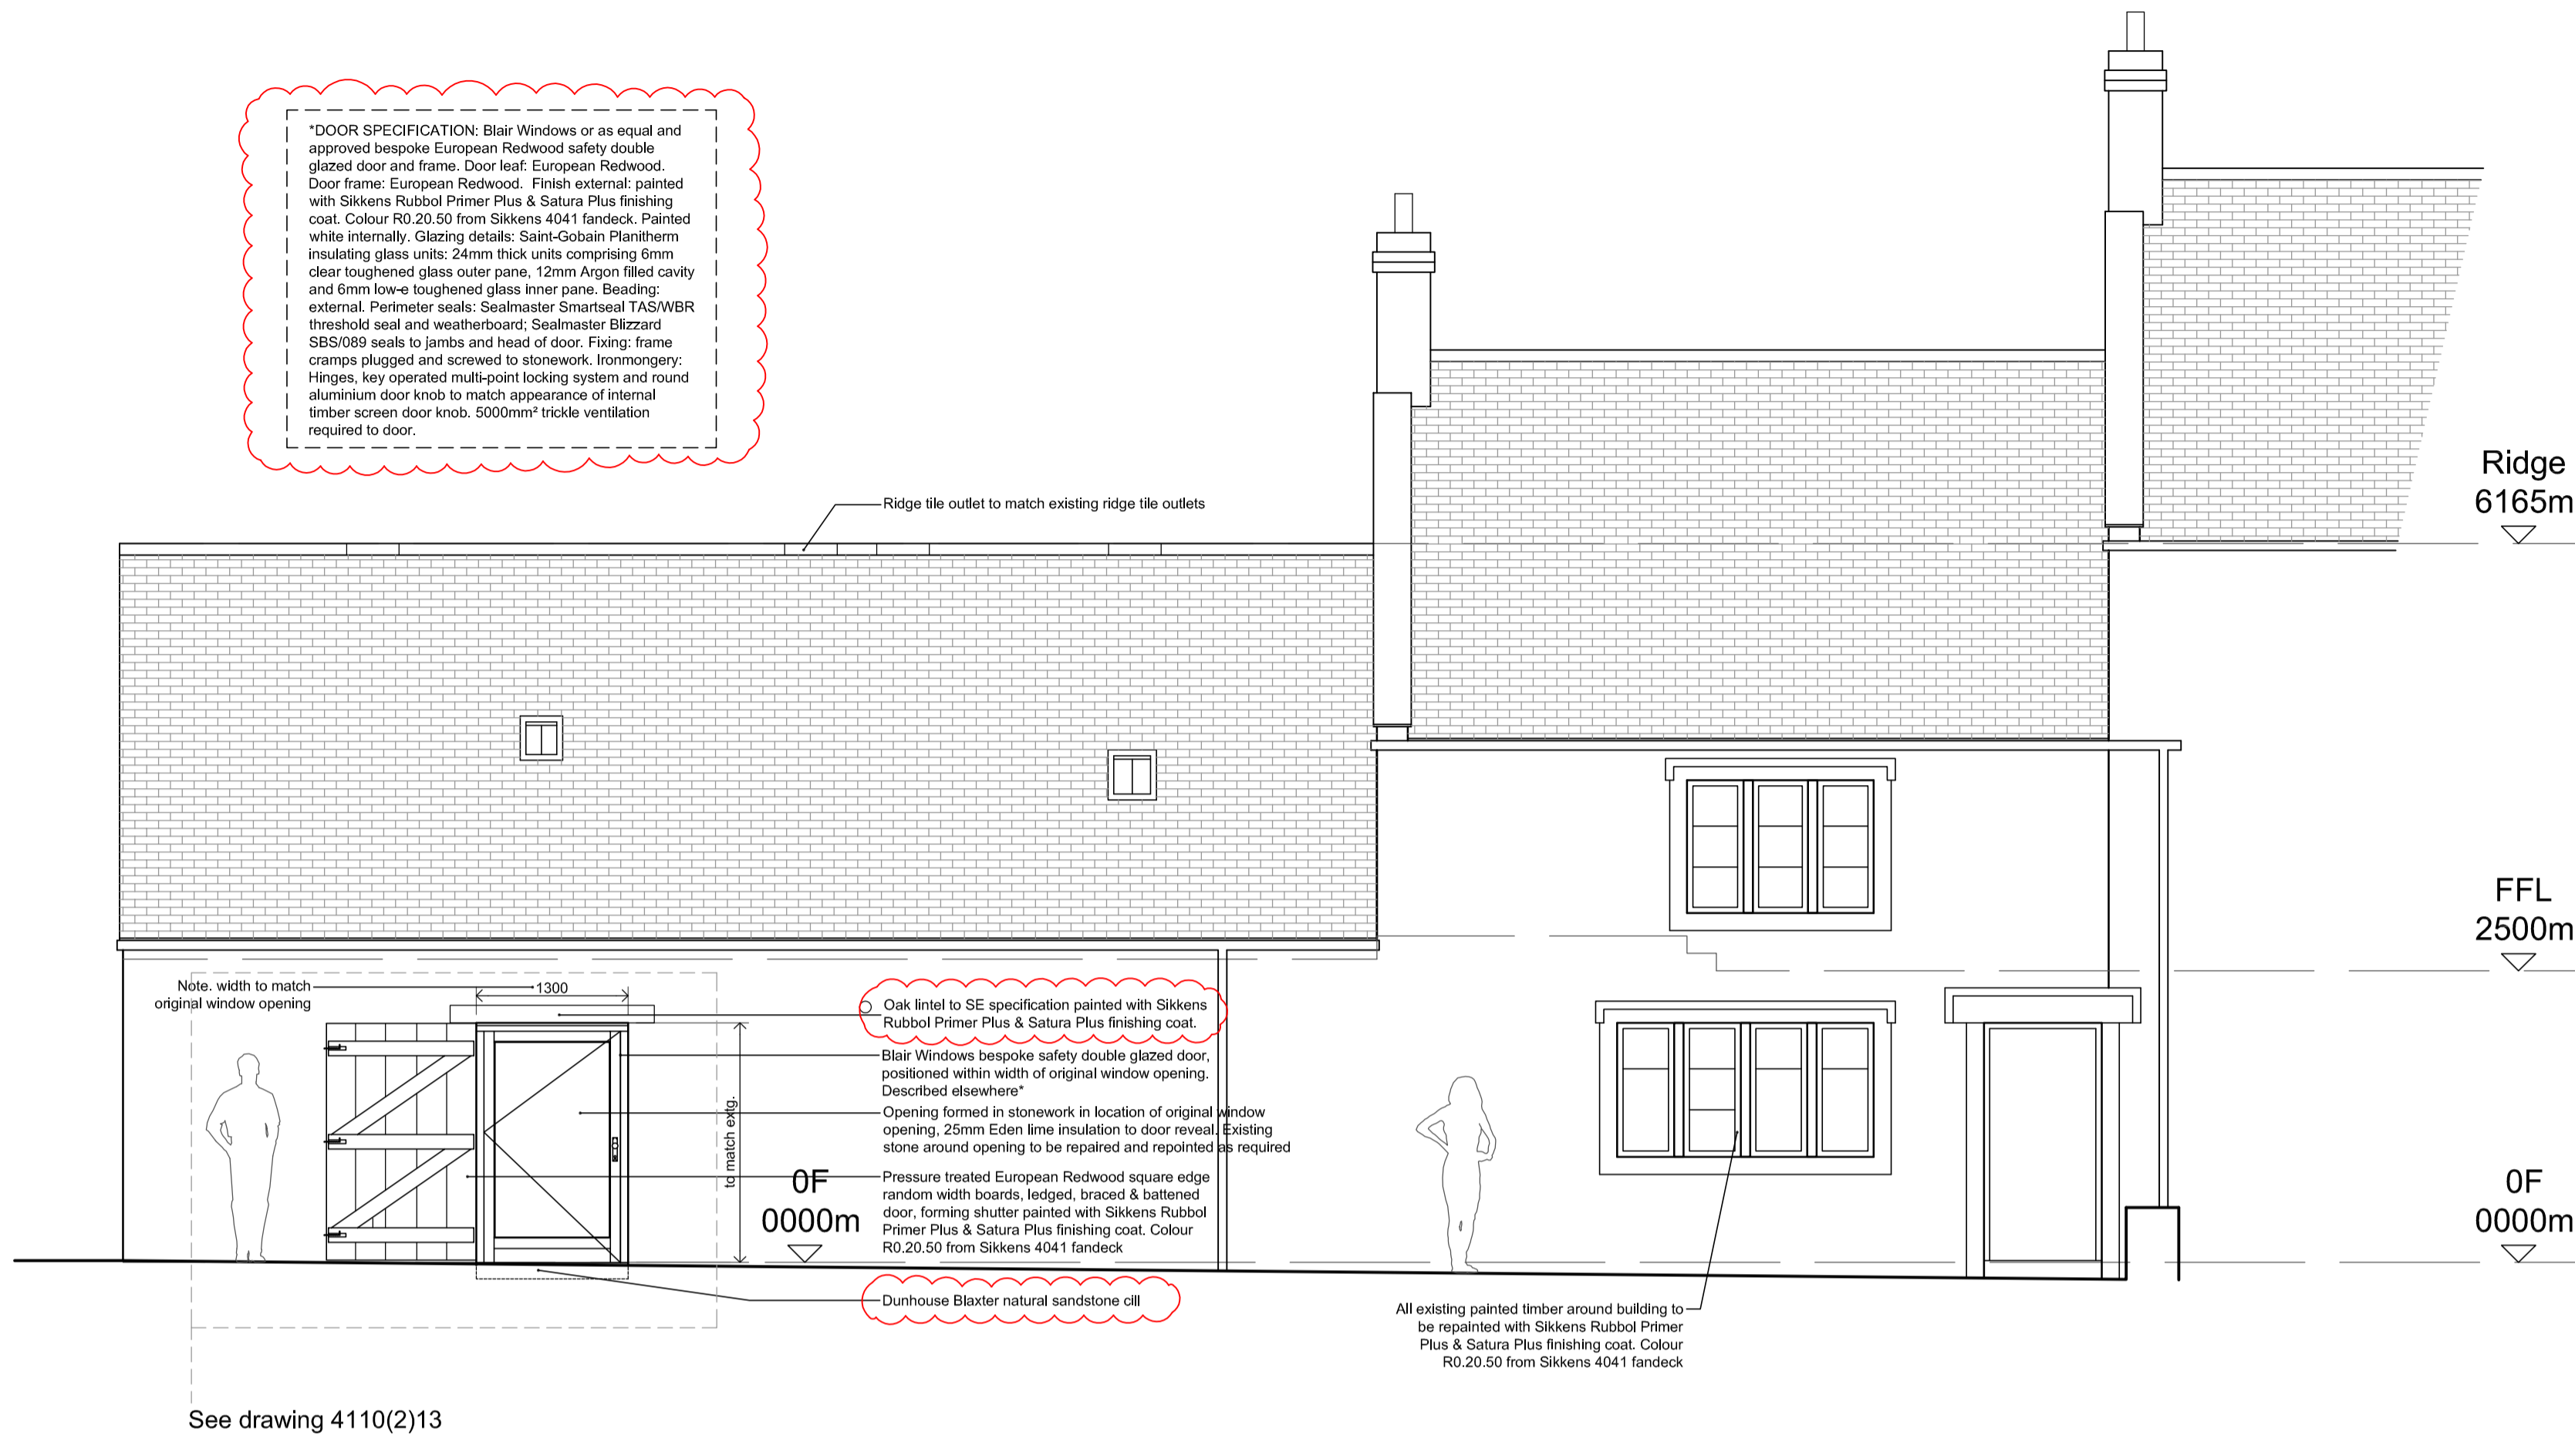

North Elevation 1:50

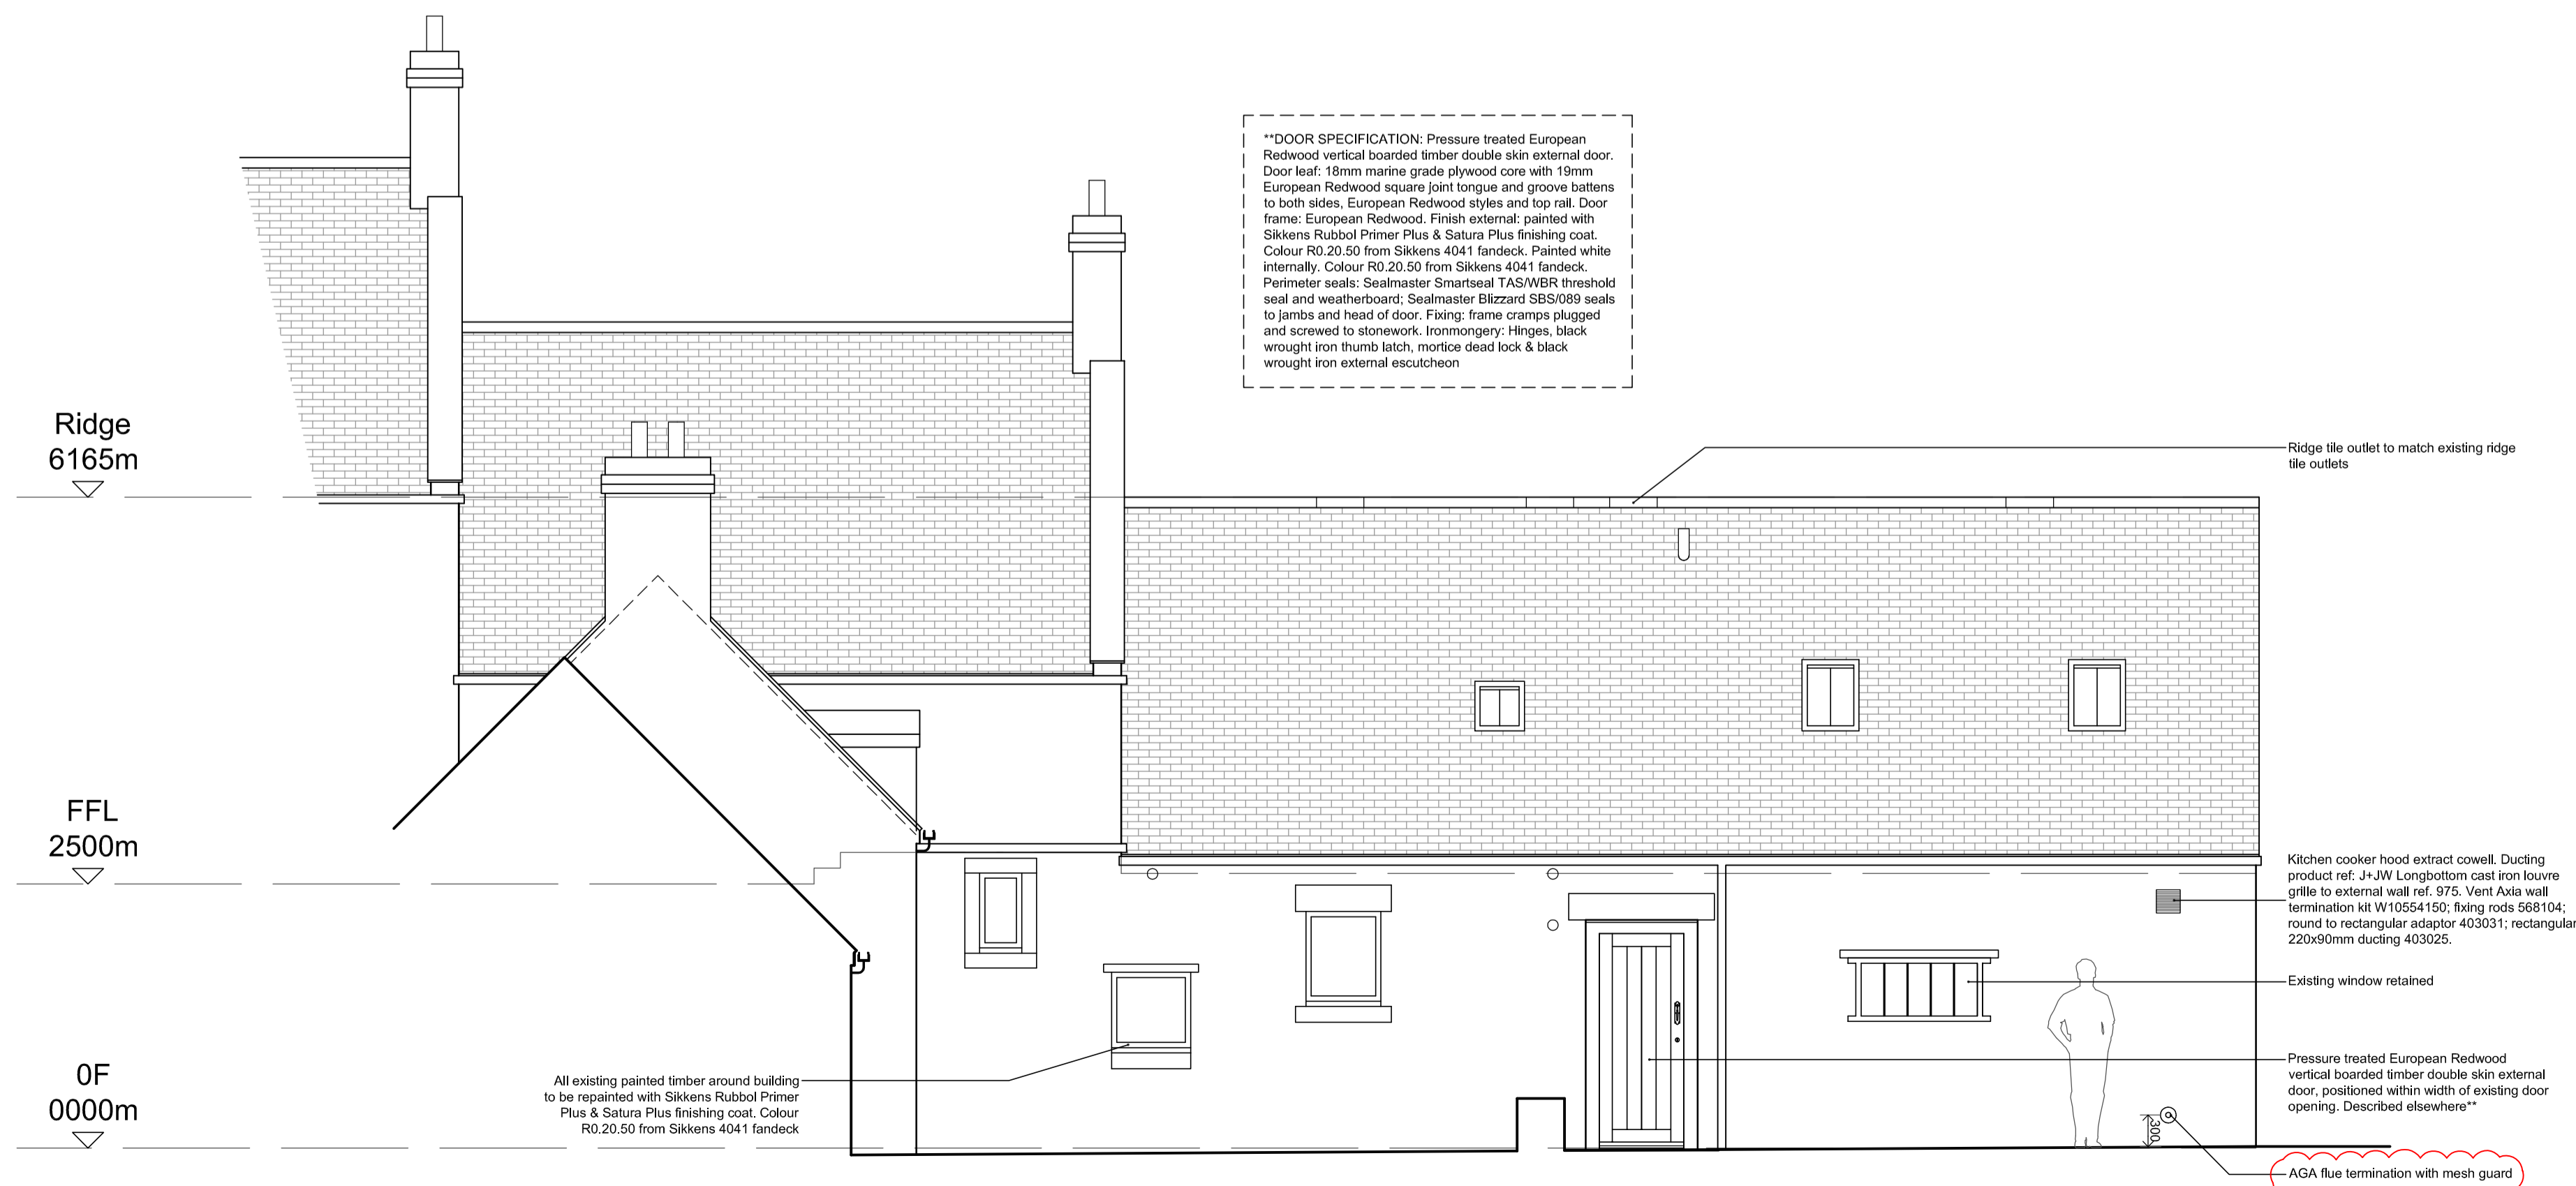

J+JW Longbottom cast iron square hole grille to external wall ref. 970, Ryans PUFV, through wall ventilator to provide min 36000mm² free area air supply to AGA

TENDER

- C 11.08.15 CB PBN Alterations following LA comments
- B 28.05.15 CB PBN Alterations following client review
- A 26.05.15 CB PBN Alterations following structural input

REV.	DATE	DWN	CHK	NOTE
4110			(4)	12 C


SCALE 1.50 @ A1 DWN CB CHK PBN

JOB Mr & Mrs Thurston
Bede House, Jarrow

CONTENT Proposed
Elevations

DATE 01.04.15 ISSUED 11.08.15

ALL DIMENSIONS ARE TO BE CHECKED ON SITE. DISCREPANCIES MUST BE REPORTED TO ARCHITECT PRIOR TO PROCEEDING.

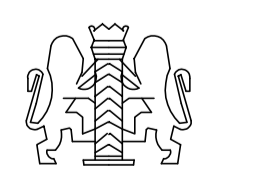

AINSWORTH SPARK ASSOCIATES

ARCHITECTS INTERIOR DESIGNERS PLANNING SUPERVISORS PROJECT MANAGERS
SUMMERHILL HOUSE 9 SUMMERHILL TERRACE NEWCASTLE UPON TYNE NE4 6EB
Telephone: +44(0)191 232454 Facsimile: +44(0)191 261828
E-MAIL: architects@ainsworthspark.com WEB: www.ainsworthspark.com