





First Floor 1:50

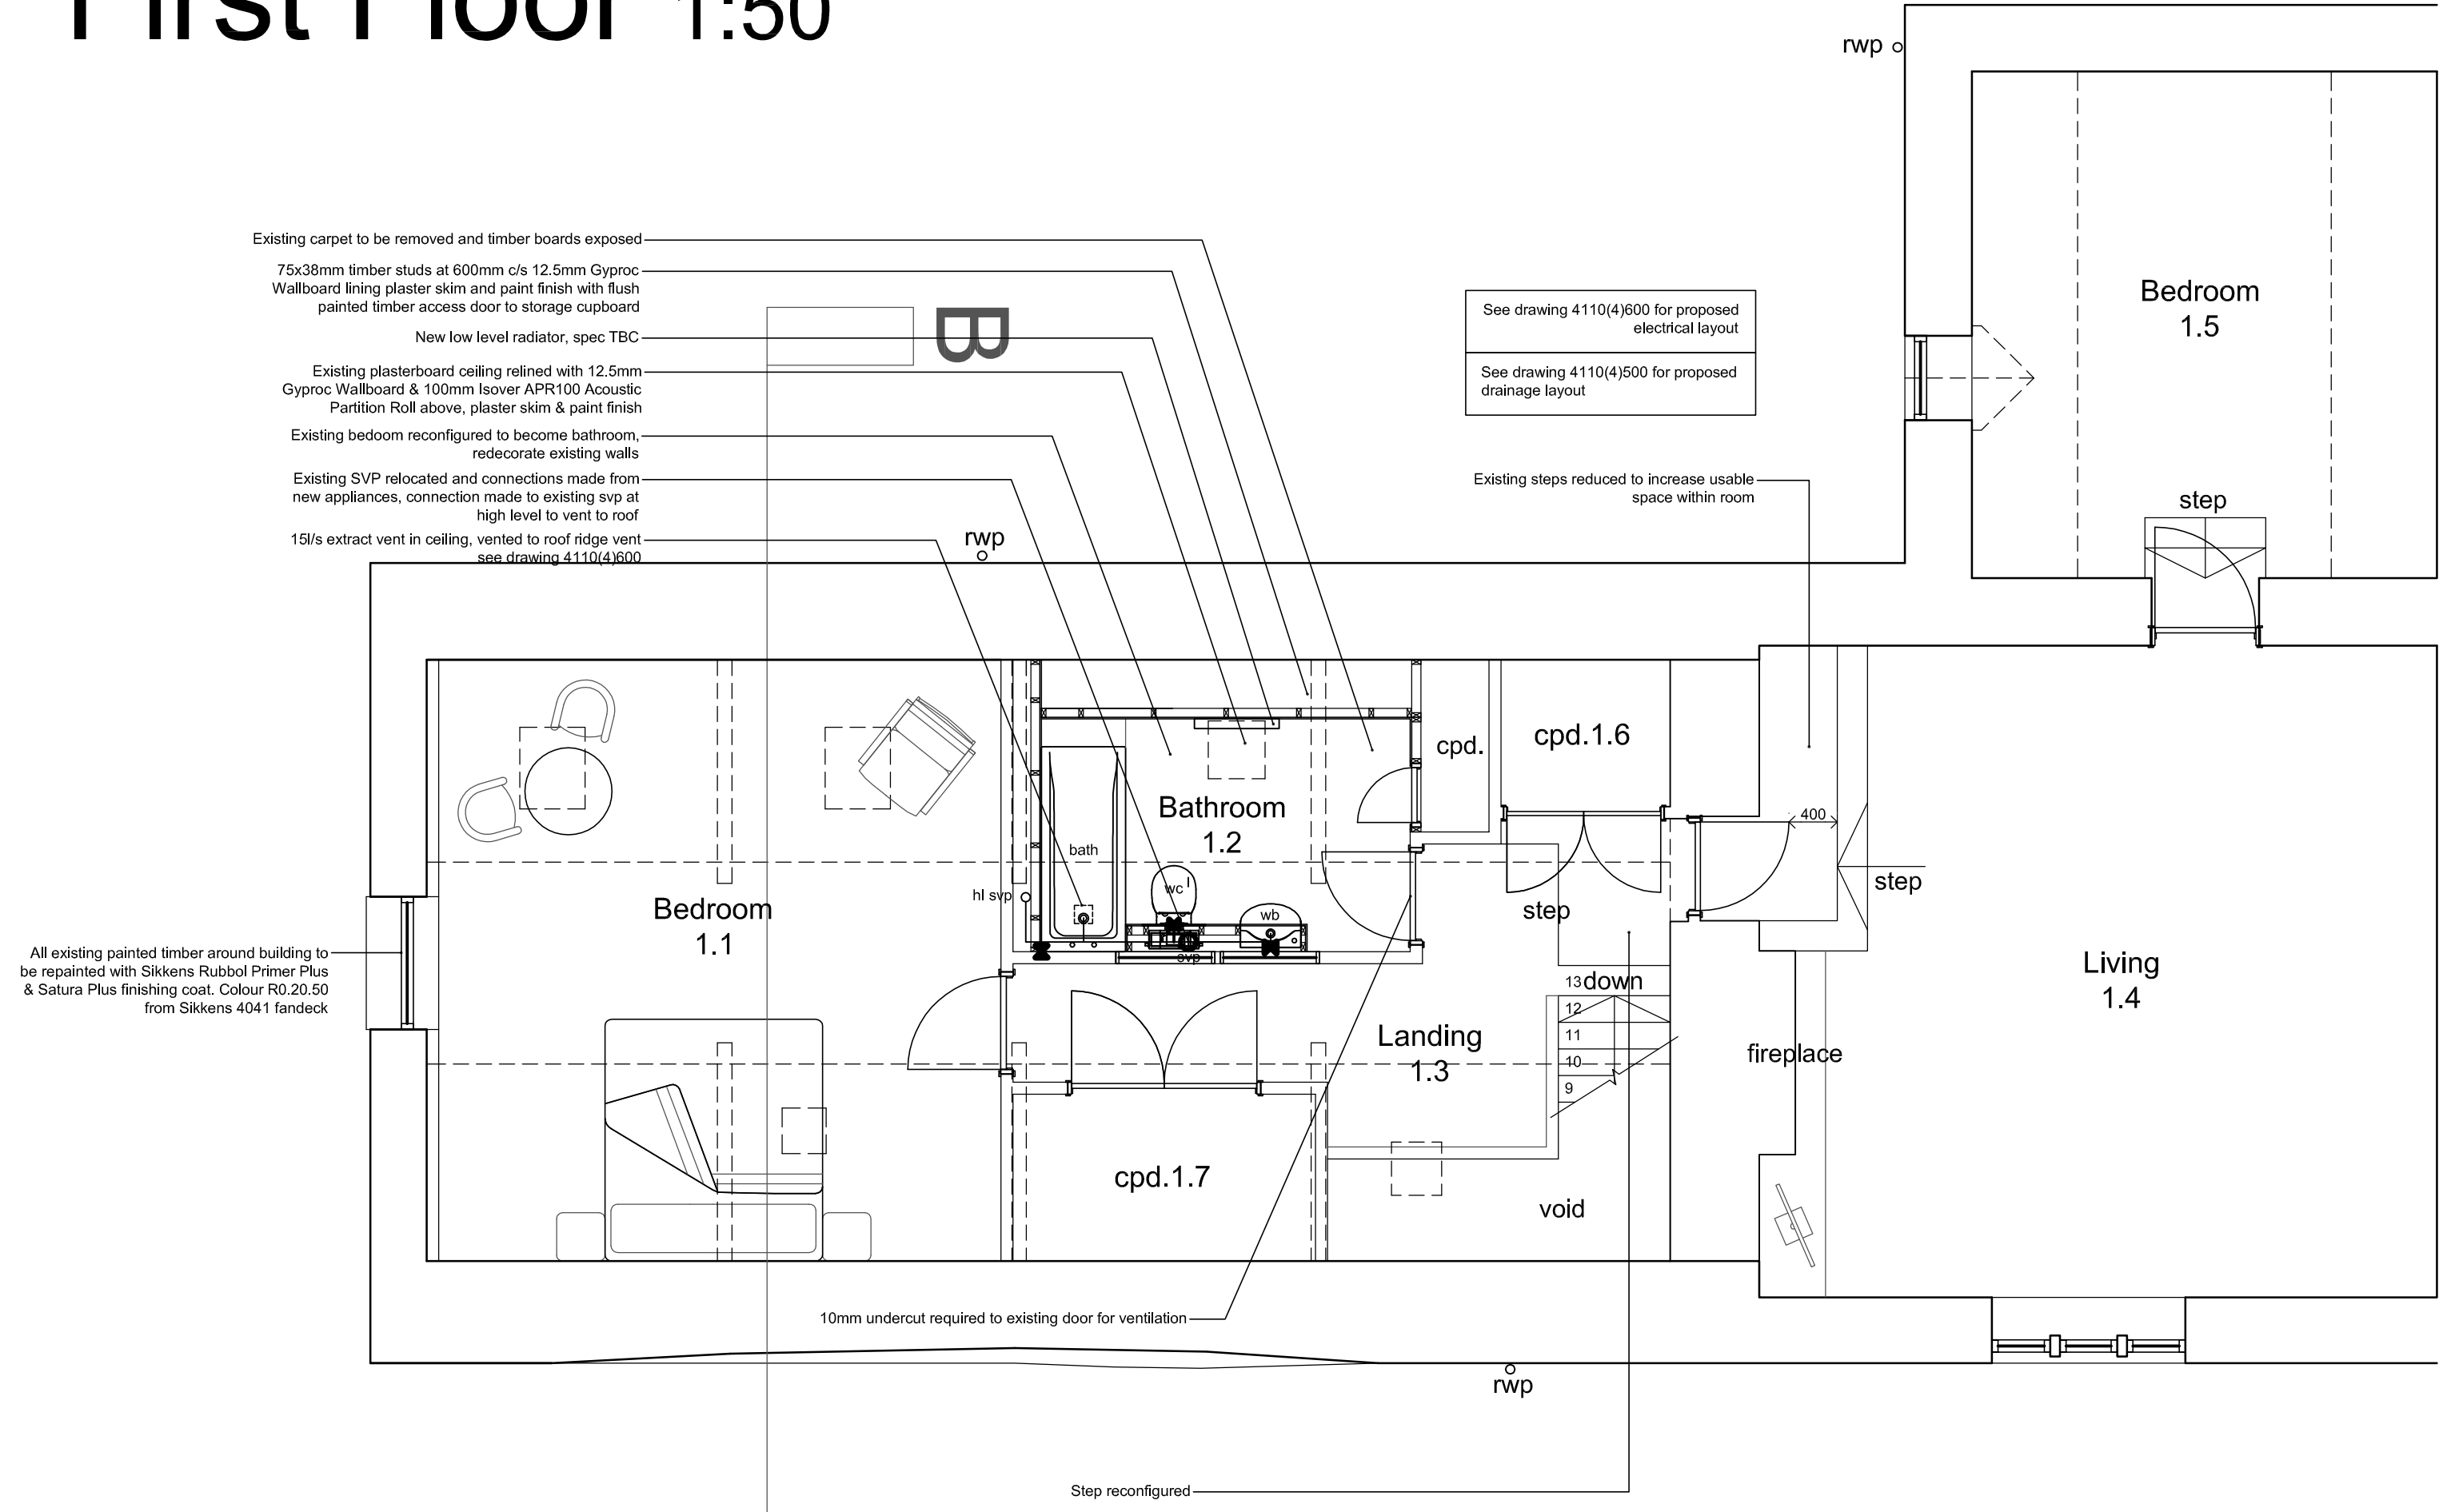

Section A-A 1:50

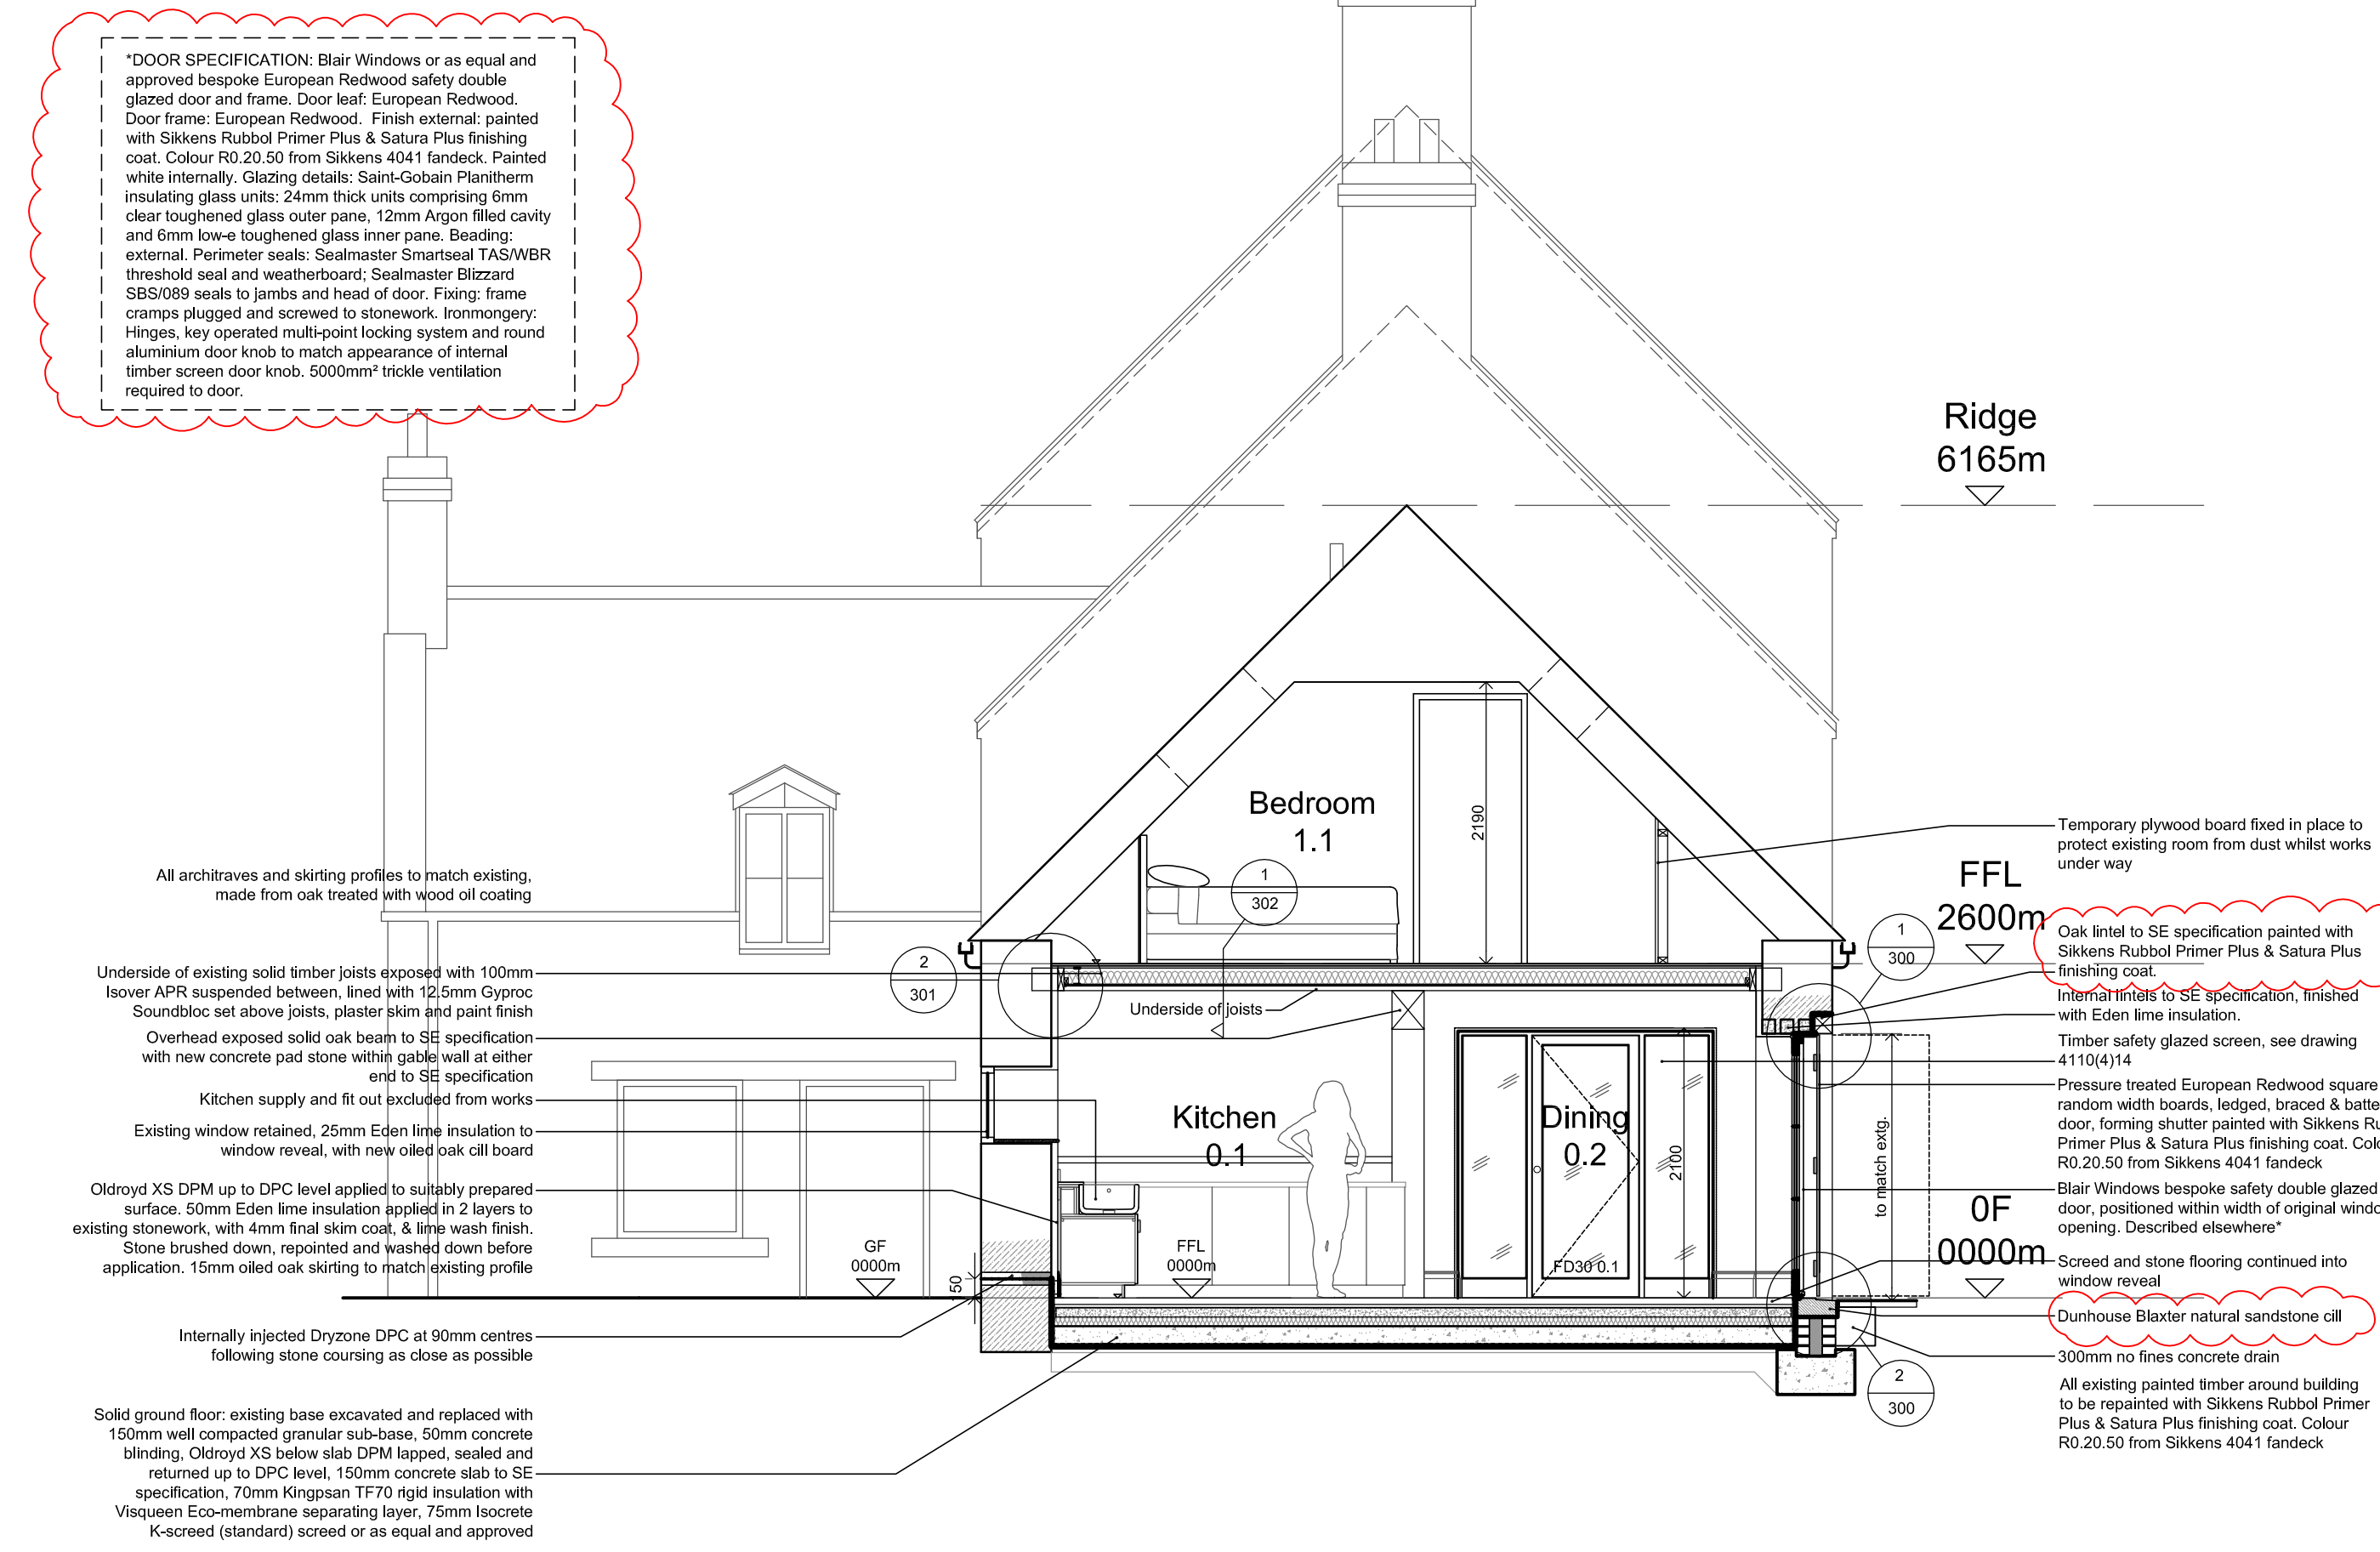

Ground Floor 1:50

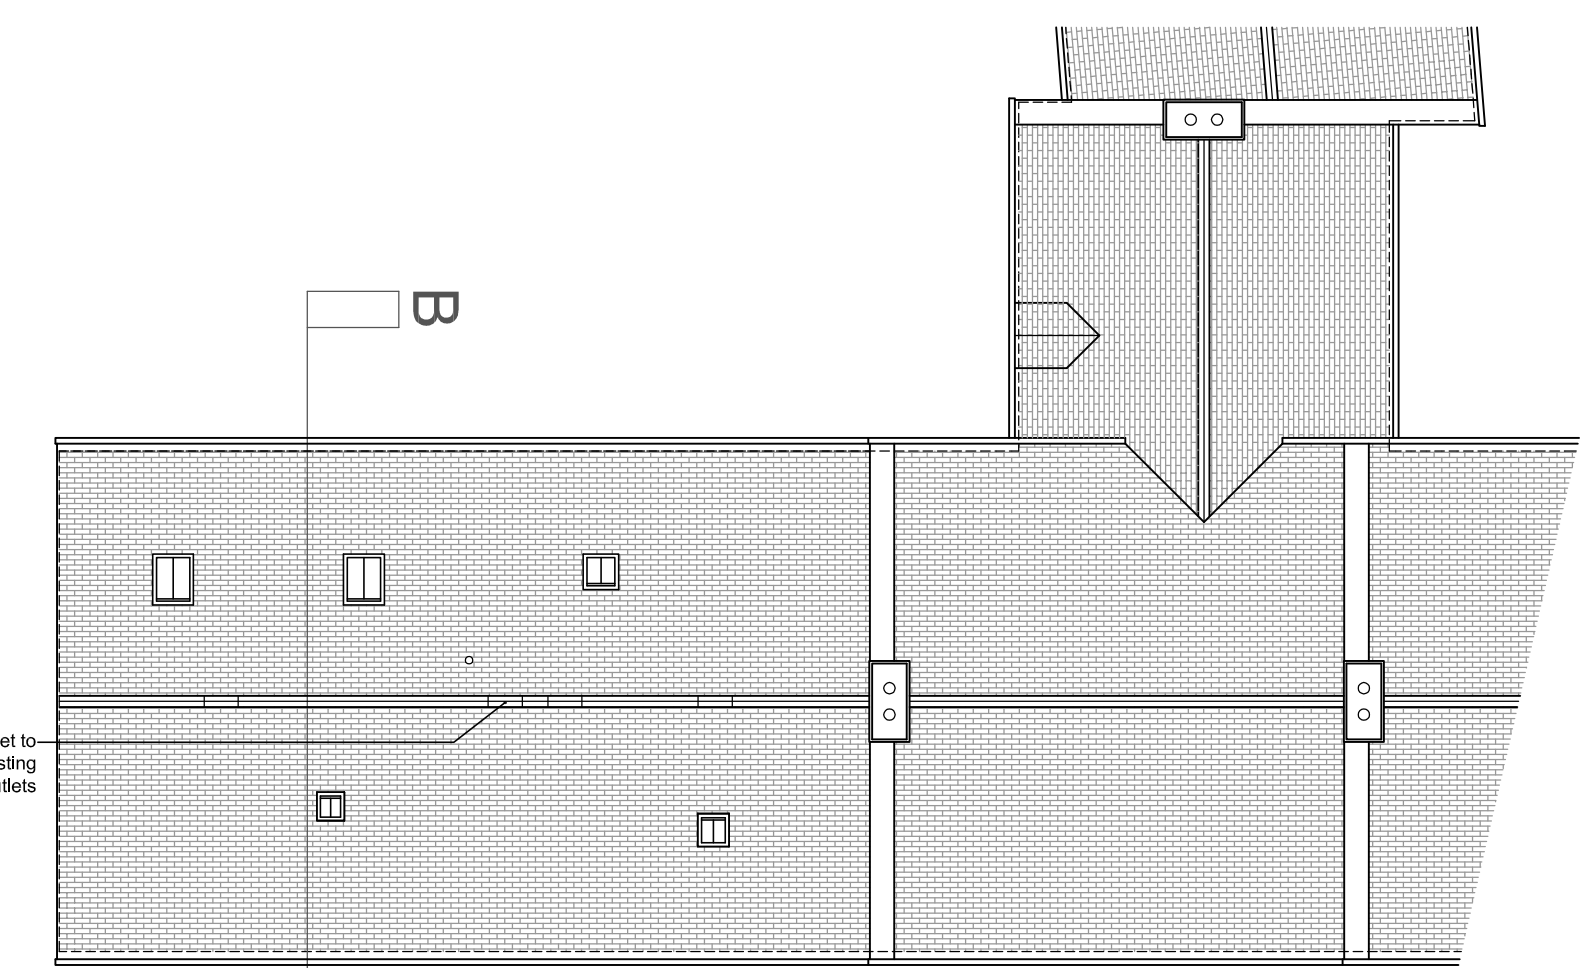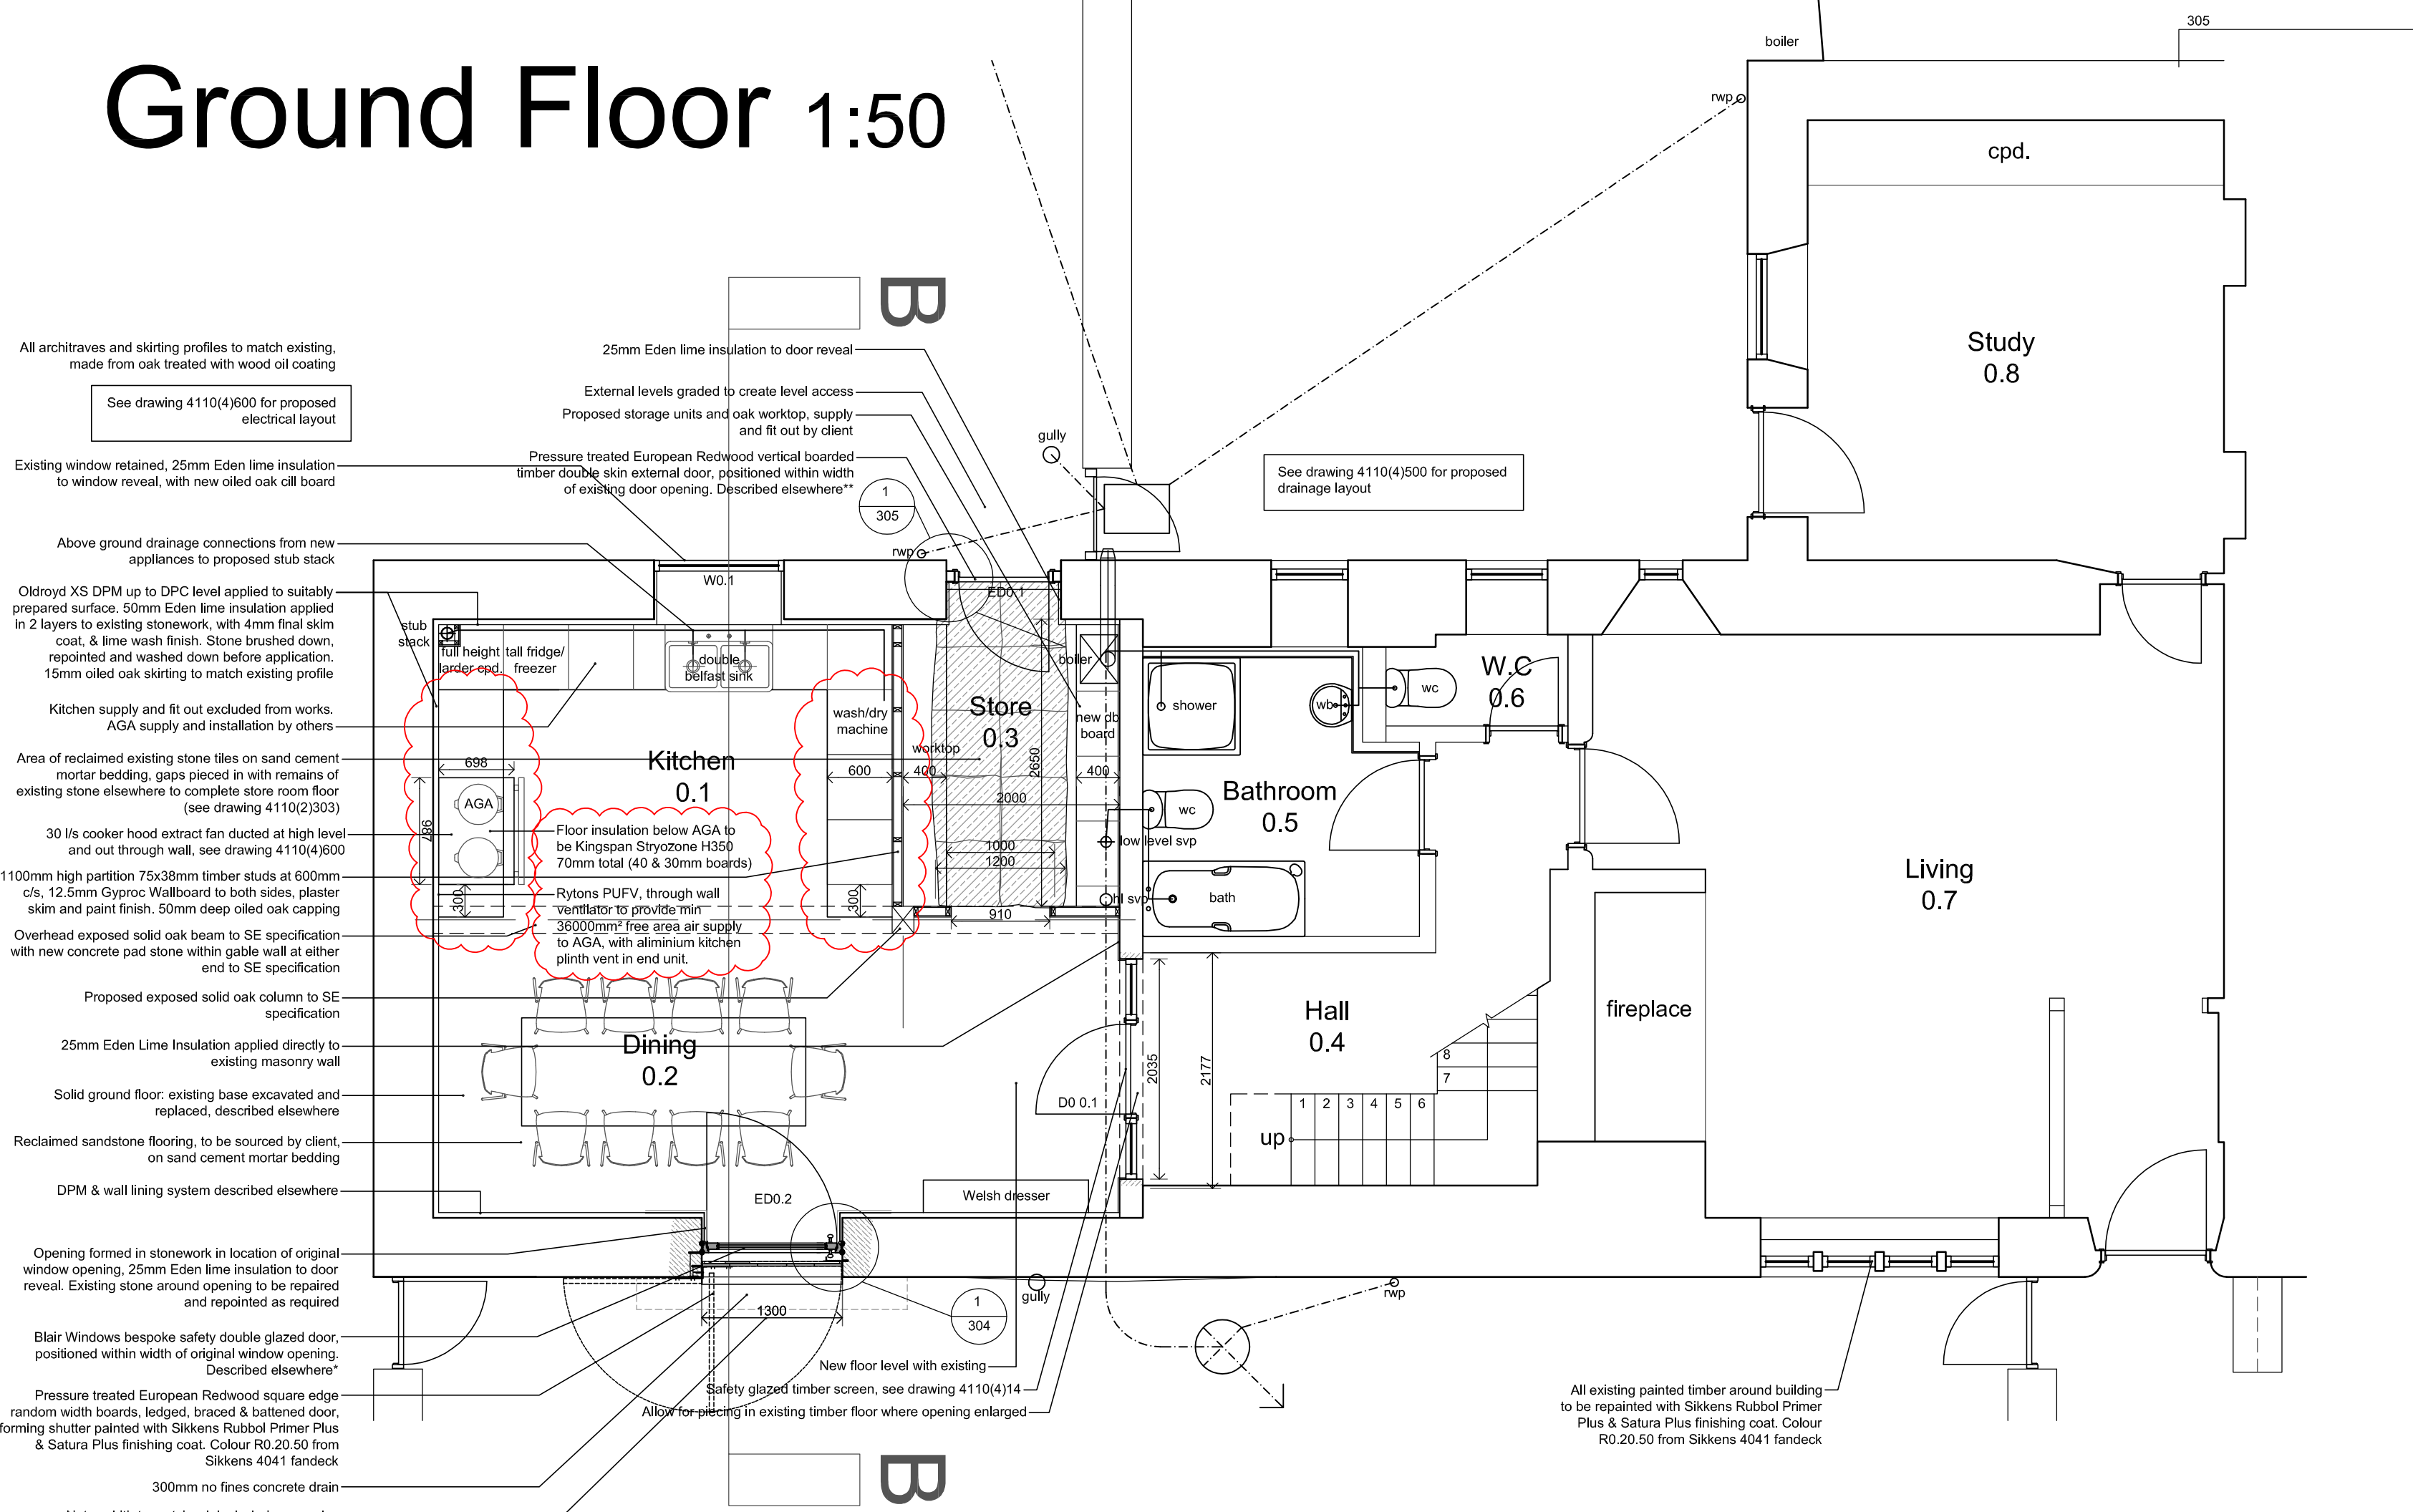

Roof Plan 1:100

***DOOR SPECIFICATION:** Pressure treated European Redwood vertical boarded timber double skin external door. Door leaf: 18mm marine grade plywood core with 19mm European Redwood square joint tongue and groove battens to both sides, European Redwood styles and top rail. Door frame: European Redwood. Finish external: painted with Sikken's Rubbol Primer Plus & Satura Plus finishing coat. Colour R0.20.50 from Sikken's 4041 fandeck. Painted white internally. Colour R0.20.50 from Sikken's 4041 fandeck. Perimeter seals: Sealmaster Smartseal TAS/WR threshold seal and weatherboard: Sealmaster Blitzard SBS/089 seals to jambs and head of door. Fixing: frame cramps plugged and screwed to stonework. Ironmongery: Hinges, black wrought iron thumb latch, mortise dead lock & black wrought iron external escutcheon

TENDER

- C 11.08.15 CB PBN Alterations following LA comments underfloor heating omitted
- B 28.05.15 CB PBN Alterations following client review
- A 26.05.15 CB PBN Drainage note added Alterations following client review

REV.	DATE	DWN	CHK	NOTE
4110			(4)	11 C

SCALE 1.50 @ A1 DWN CB CHK PBN

JOB Mr & Mrs Thurston
 Bede House, Jarrow

CONTENT Proposed
 Plans & Section A-A

DATE 01.04.15 ISSUED 11.08.15

ALL DIMENSIONS ARE TO BE CHECKED ON SITE. DISCREPANCIES MUST BE REPORTED TO ARCHITECT PRIOR TO PROCEEDING.	QMS ISO 9001 REGISTERED FIRM	QMS ISO 14001 REGISTERED FIRM
--	------------------------------	-------------------------------

AINSWORTH SPARK ASSOCIATES

ARCHITECTS INTERIOR DESIGNERS PLANNING SUPERVISORS PROJECT MANAGERS
 SUMMERHILL HOUSE 9 SUMMERHILL TERRACE NEWCASTLE UPON TYNE NE4 6EB
 Telephone: +44(0) 191 2323434 Facsimile: +44(0) 191 2610628
 E-MAIL: architects@ainsworthspark.com WEB: www.ainsworthspark.com