



COPYRIGHT OF WEARMOUTH ARCHITECTURAL DESIGN
DO NOT SCALE FROM THE DRAWING
USE ANNOTATED DIMENSIONS IN ALL CASES
ALL DIMENSIONS TO BE CHECKED ON SITE
REPORT ANY DISCREPANCIES TO ARCHITECT IN WRITING
BEFORE PROCEEDING

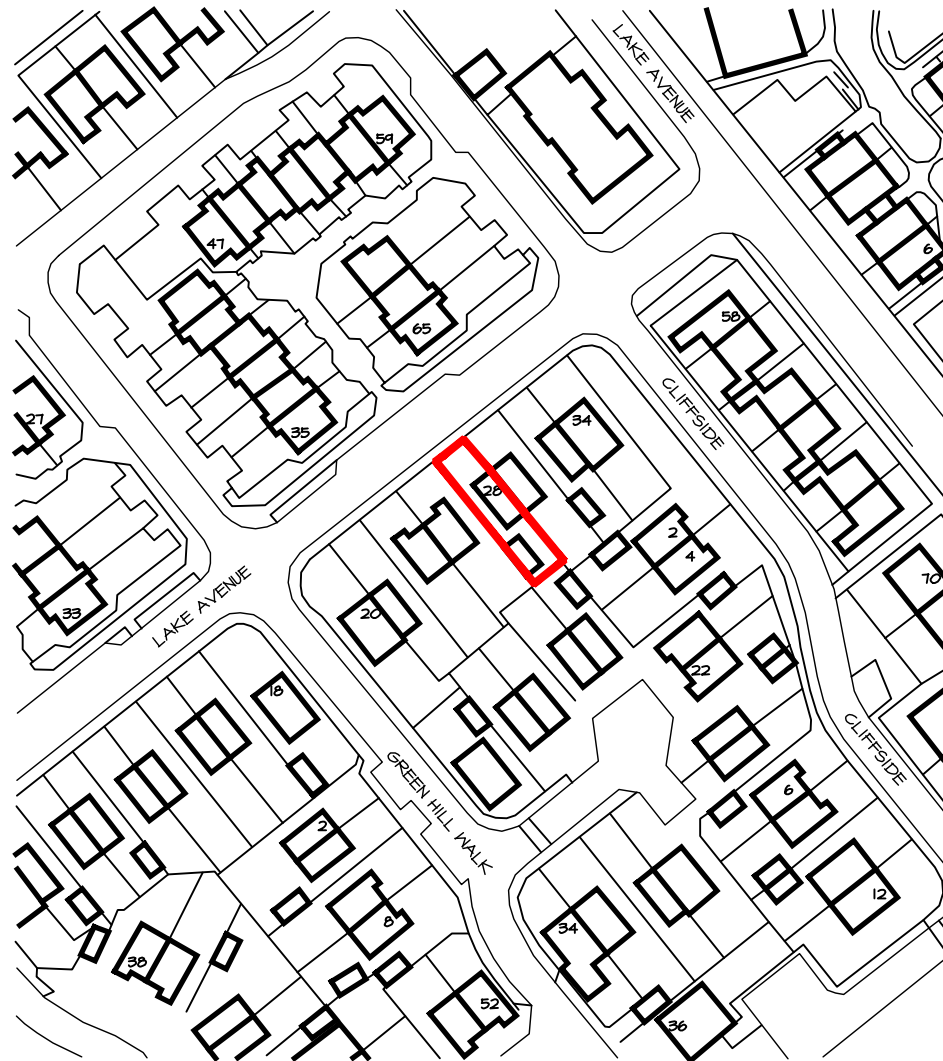

<p>WearmouthArchitectural design</p>  <p>Member of The Chartered Institute of Architectural Technologists</p>	
<p>Suite 108, Design Works, William Street, Felling, Gateshead, Tyne and Wear, NE10 6JP. Tel: 0191 438 2480 Mobile: 07888 288420 E-mail: info@wadd.com Website: www.wadd.com</p>	
<p>CLIENT MRS J. STIDOLPH 28 LAKE AVENUE SOUTH SHIELDS NE34 7AU</p>	
<p>PROJECT PROPOSED EXTENSION</p>	
<p>TITLE SITE LOCATION PLAN</p>	
<p>SCALE 1:1250 @ A4</p>	<p>DATE AUGUST 2015</p>
<p>DRAWING No 3134 / 00</p>	