


Olde House 52 Front Street Whitburn

- Boundary Wall
- Proposed Gazebo
- BS 5837:2012 Class A Tree
- BS 5837:2012 Class B Tree
- BS 5837 Root Protection Area
- Protective barrier

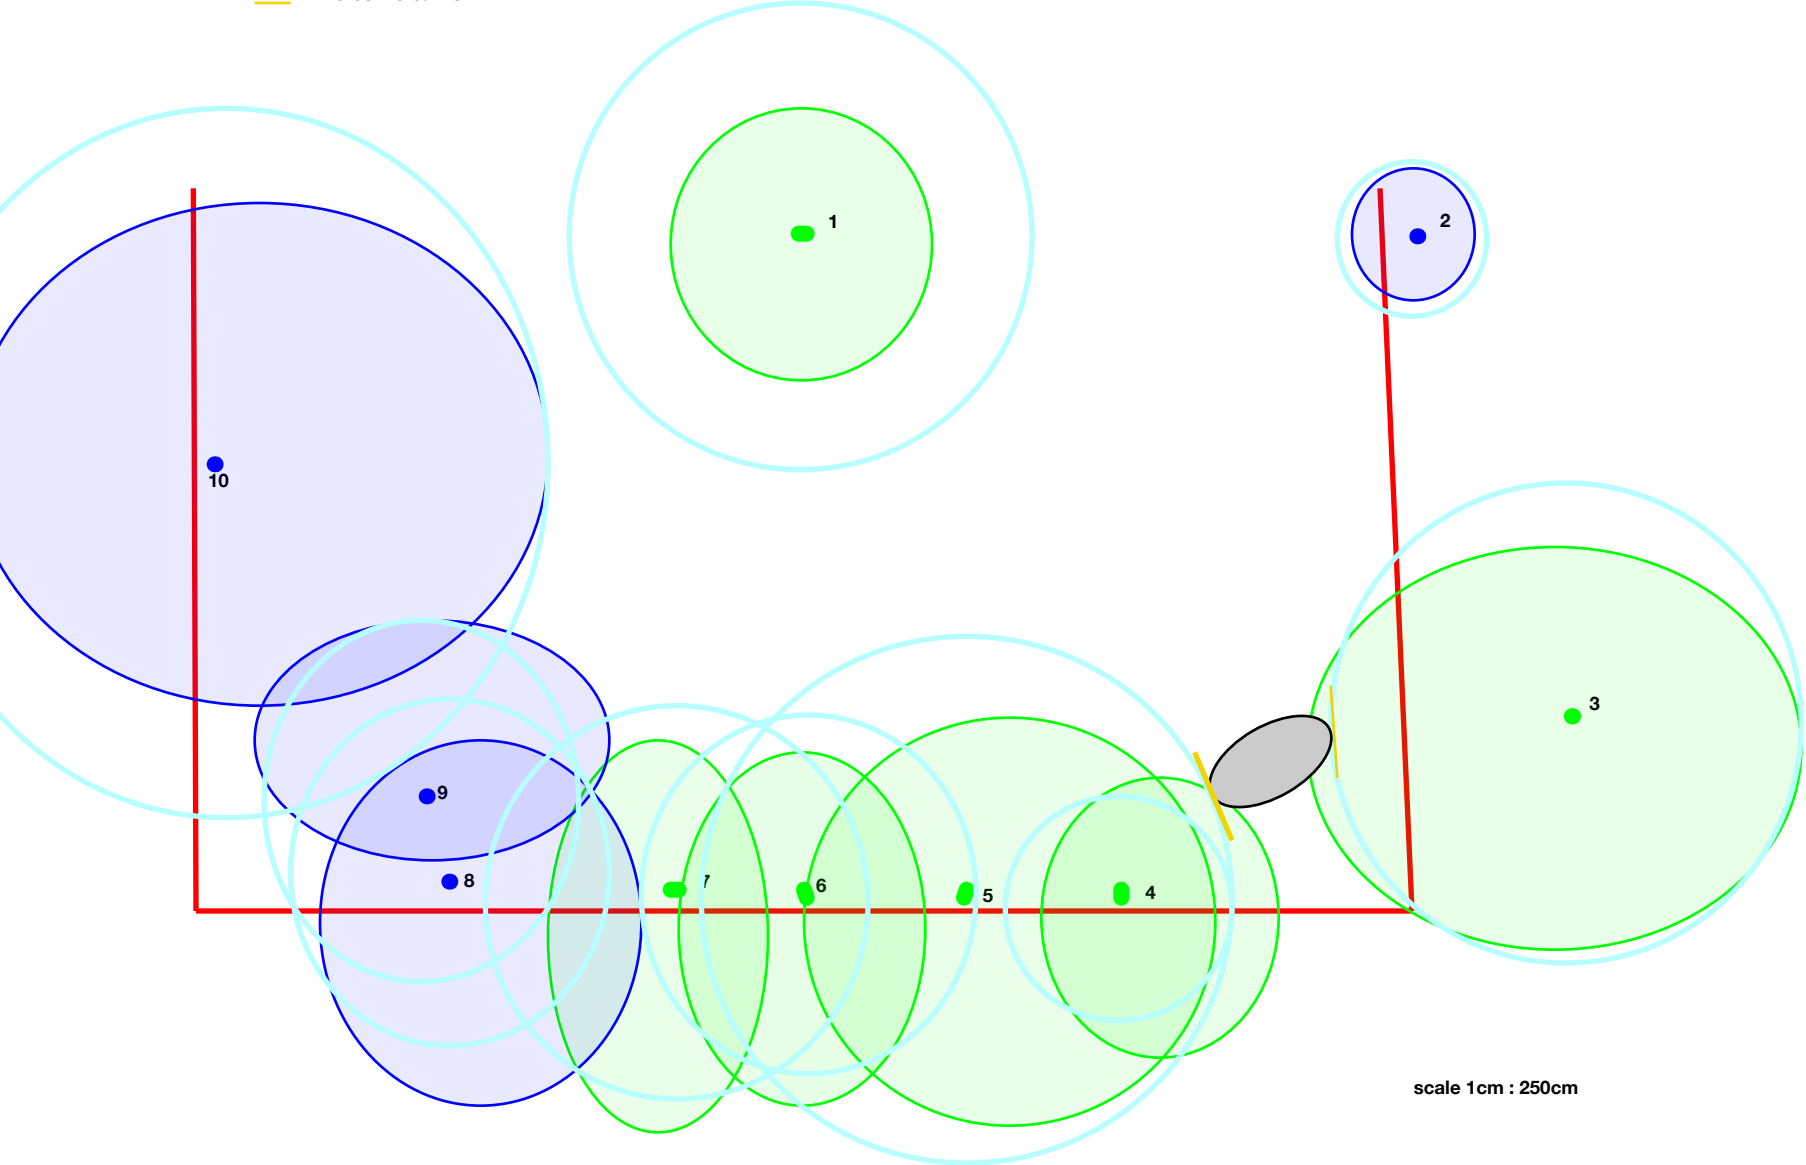

scale 1 cm : 250cm