




FRONT

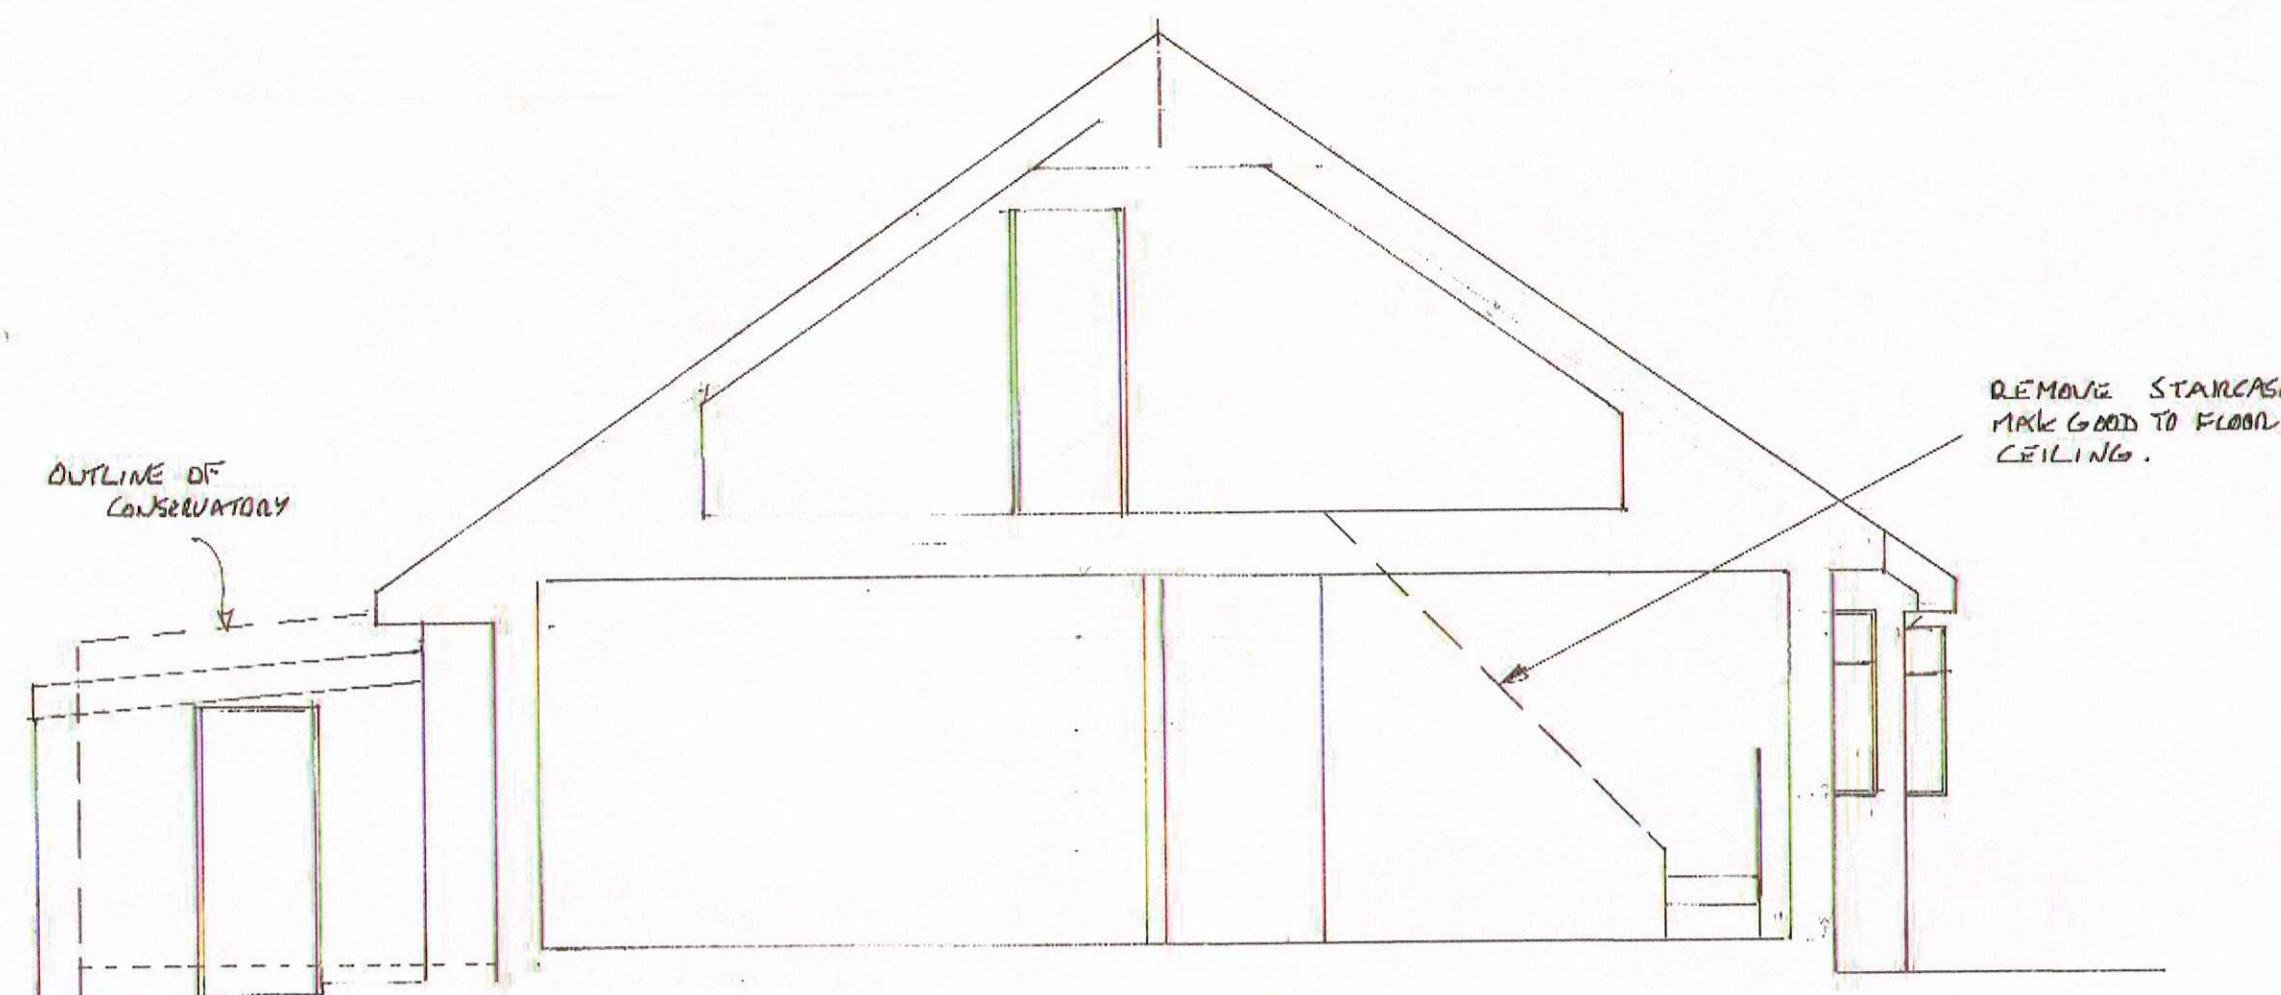


view on B


SIDE (with part section) FROM ADJOINING




REAR

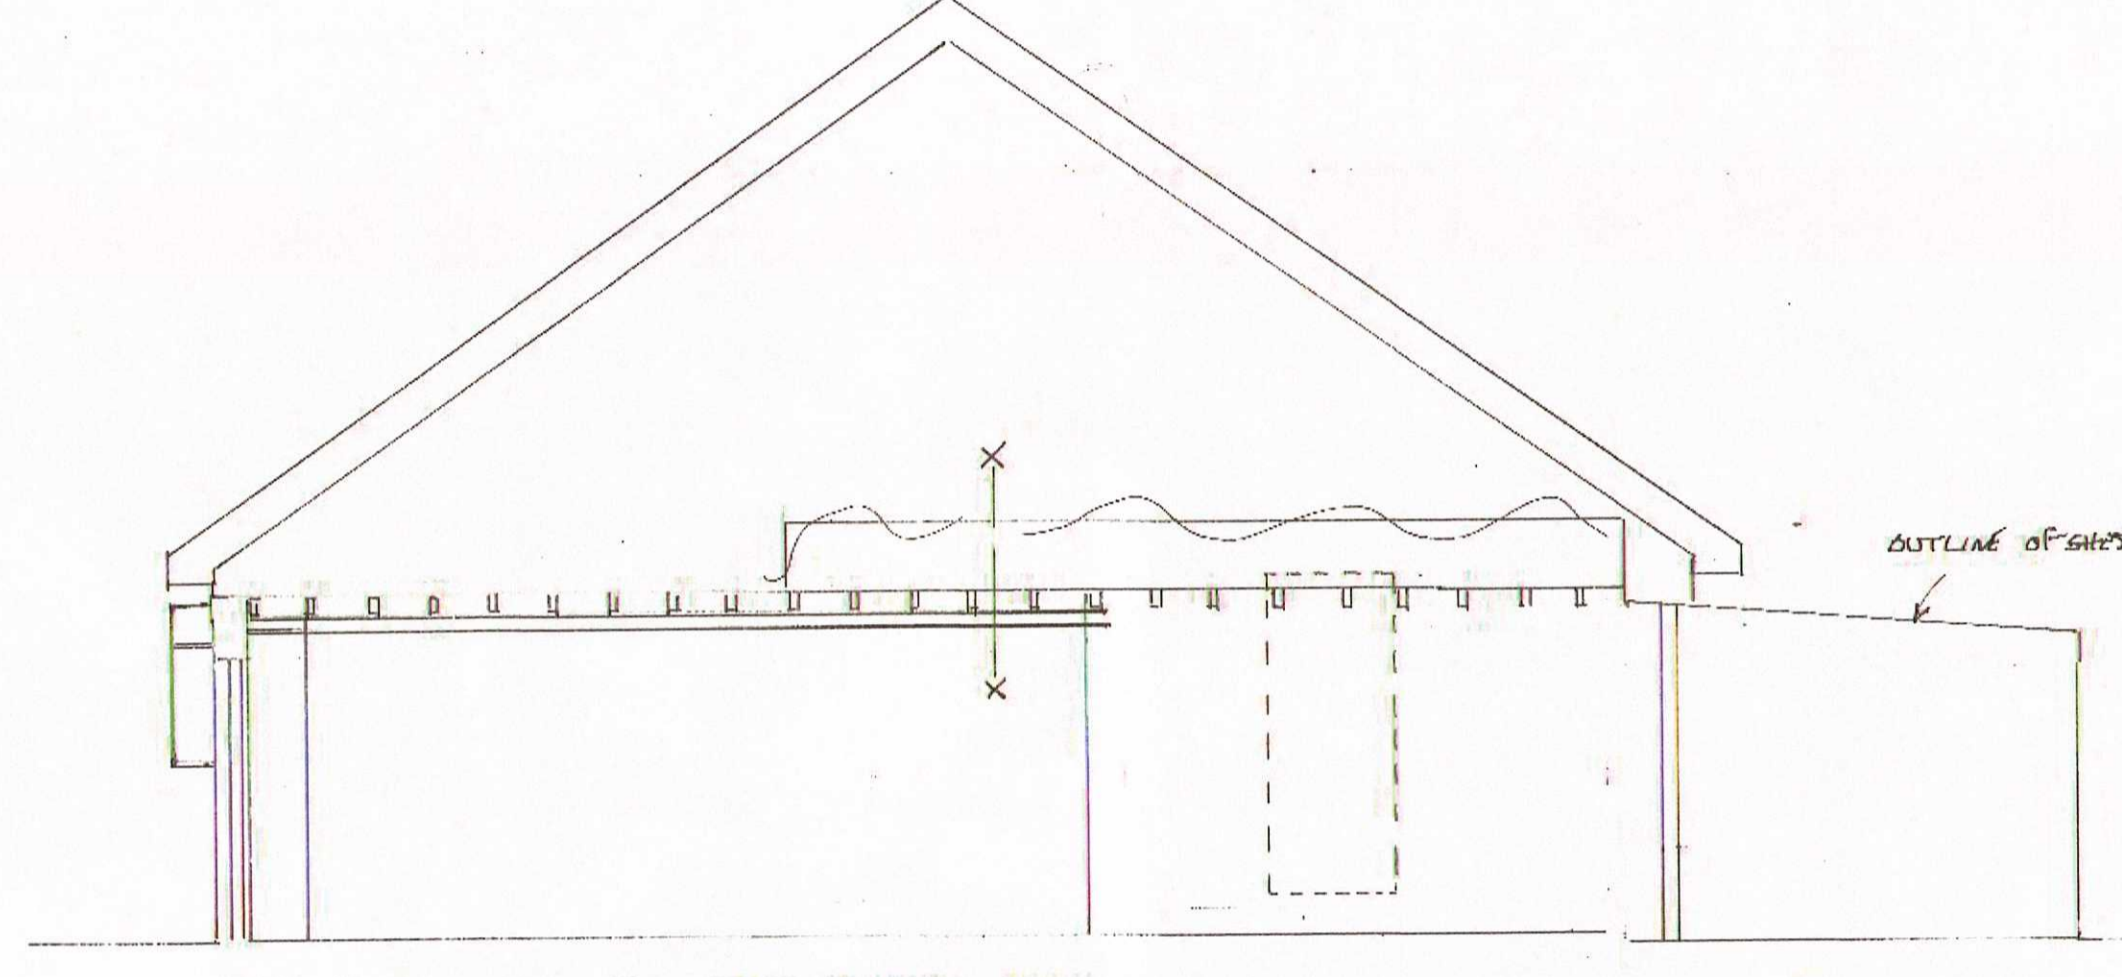


SIDE (with part section) FROM ADJACENT

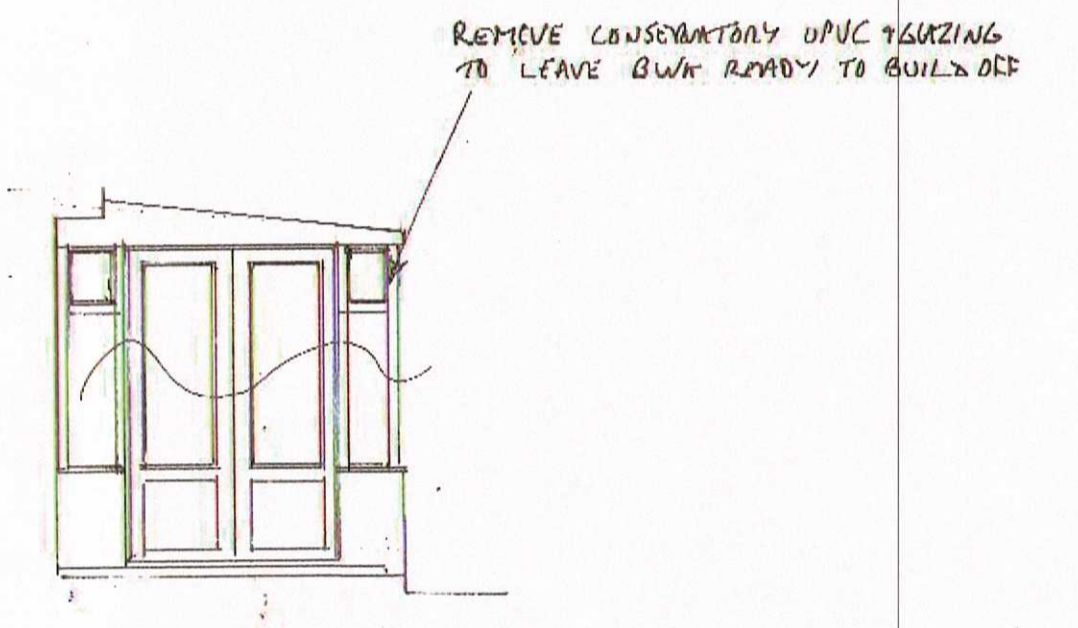


view on A

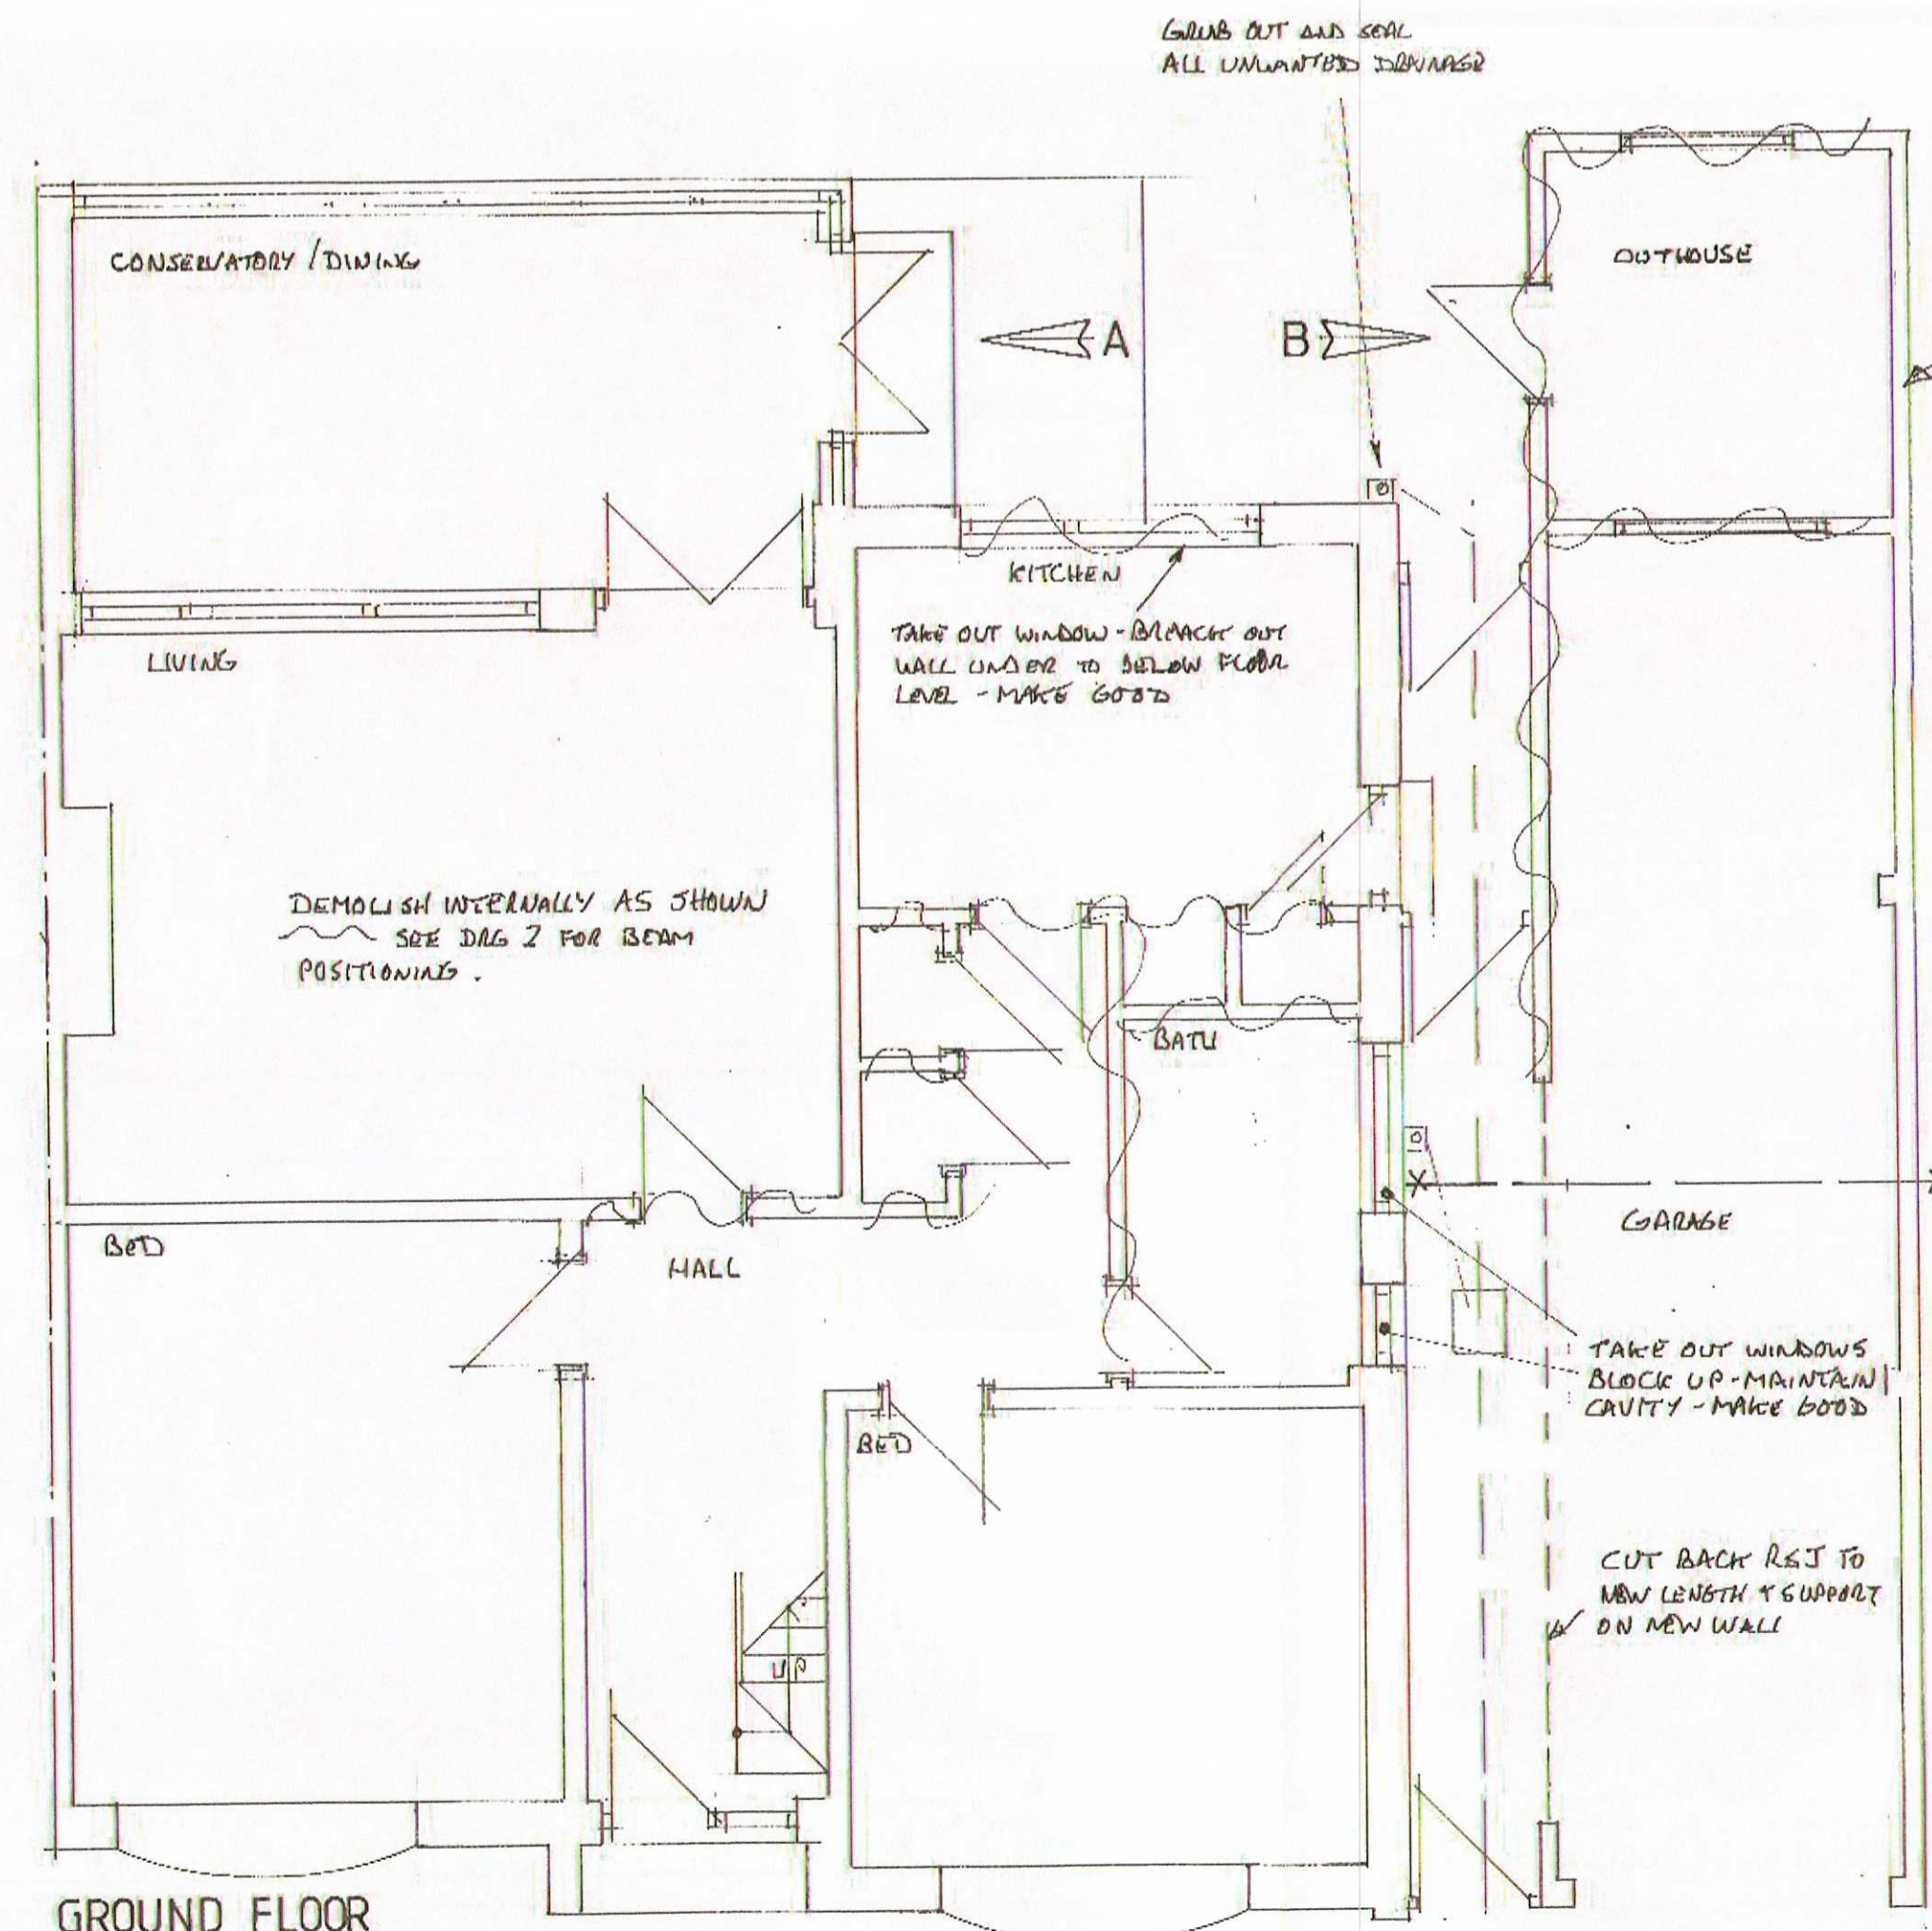

GROUND FLOOR

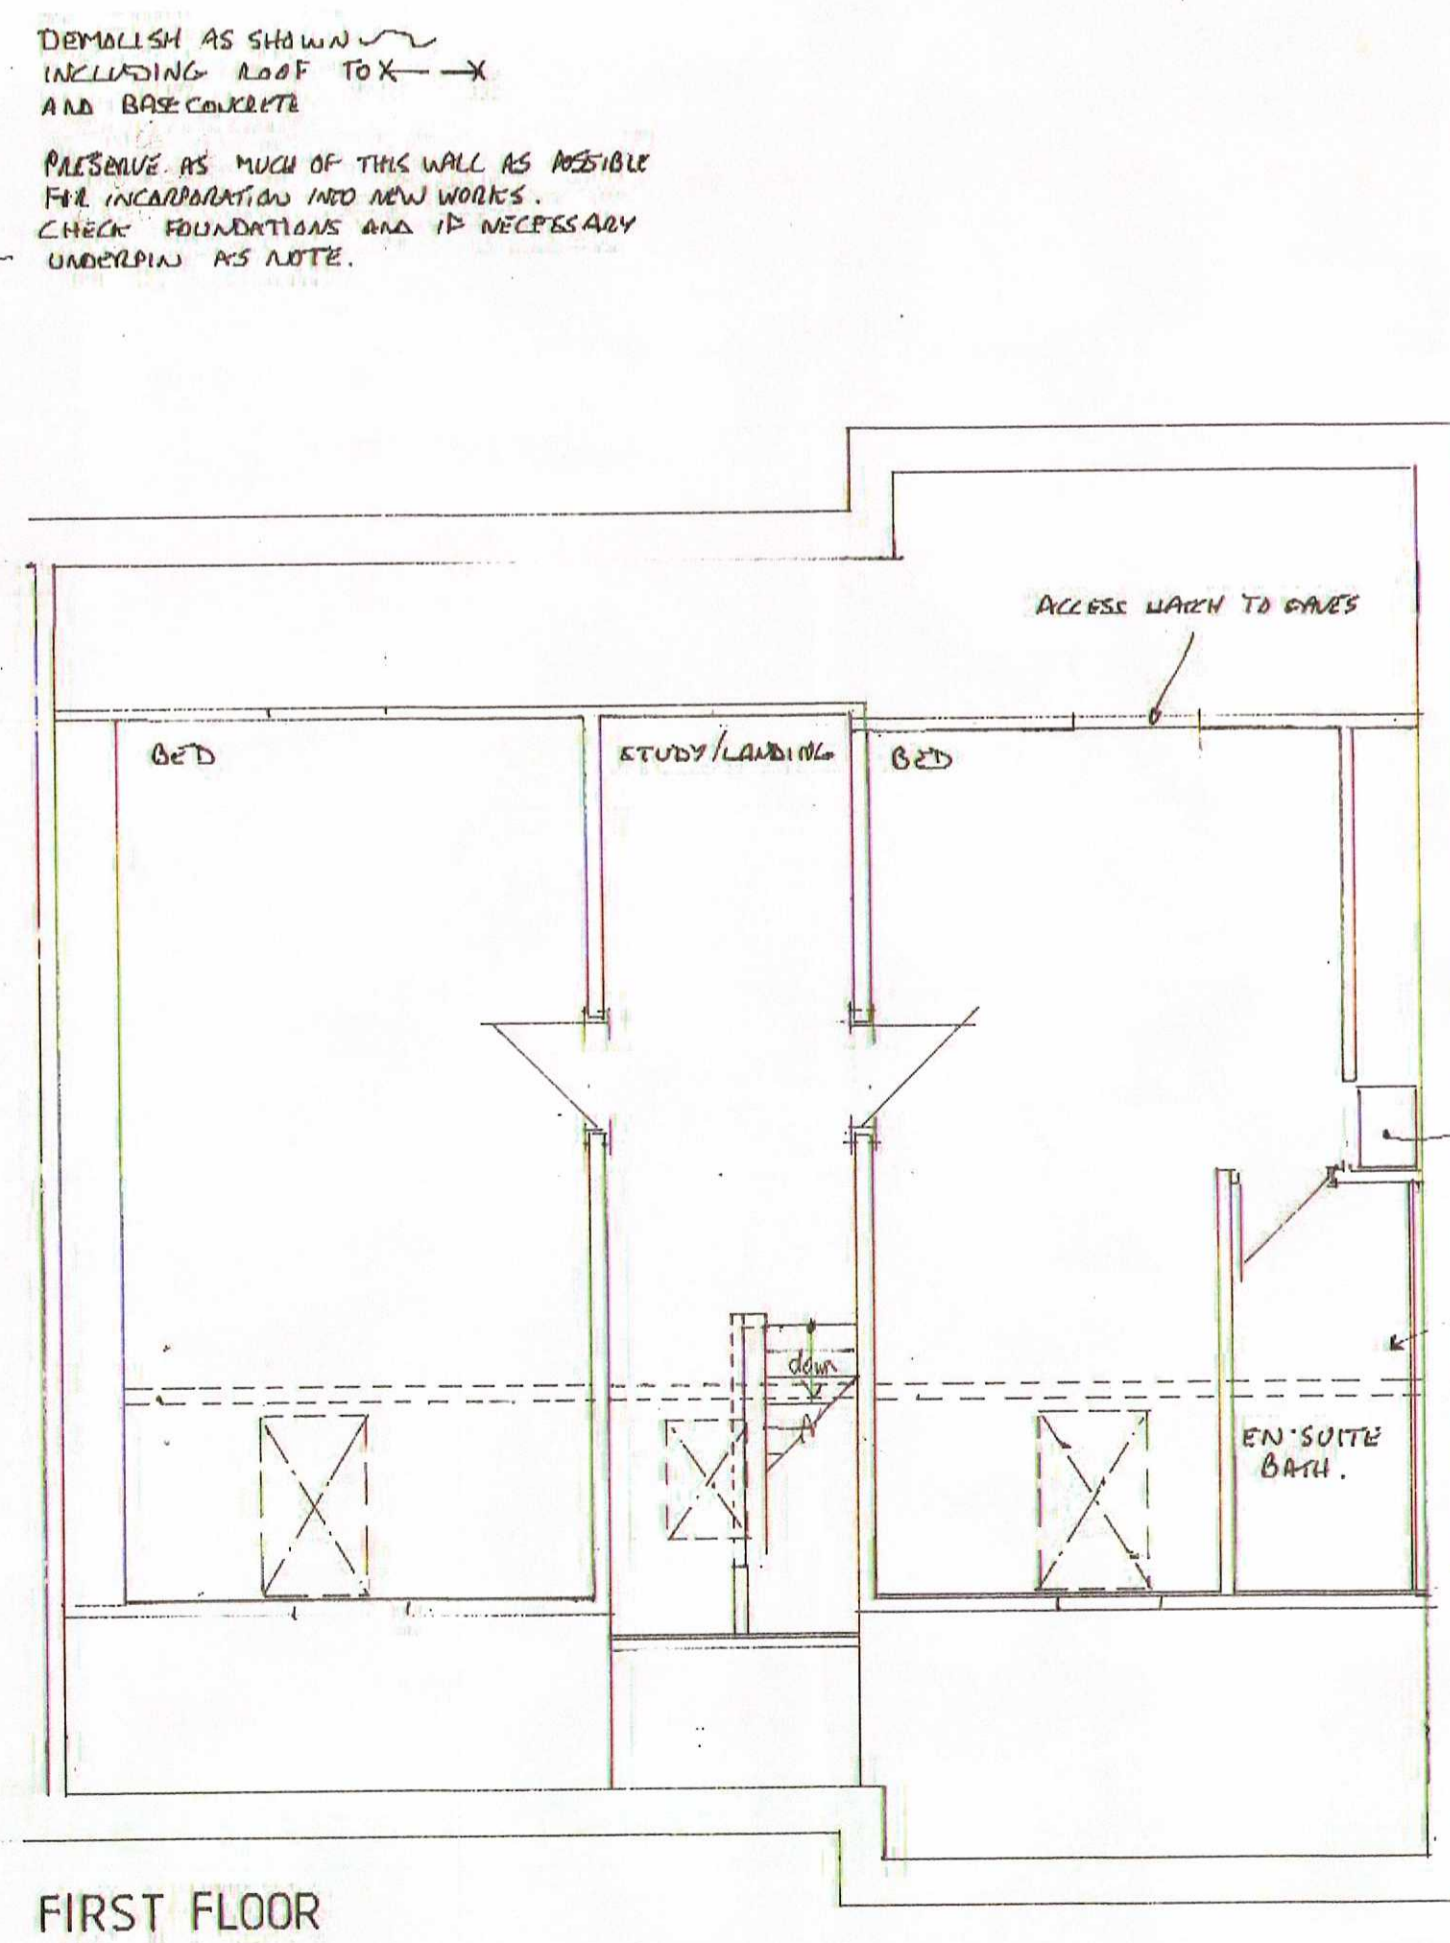

FIRST FLOOR

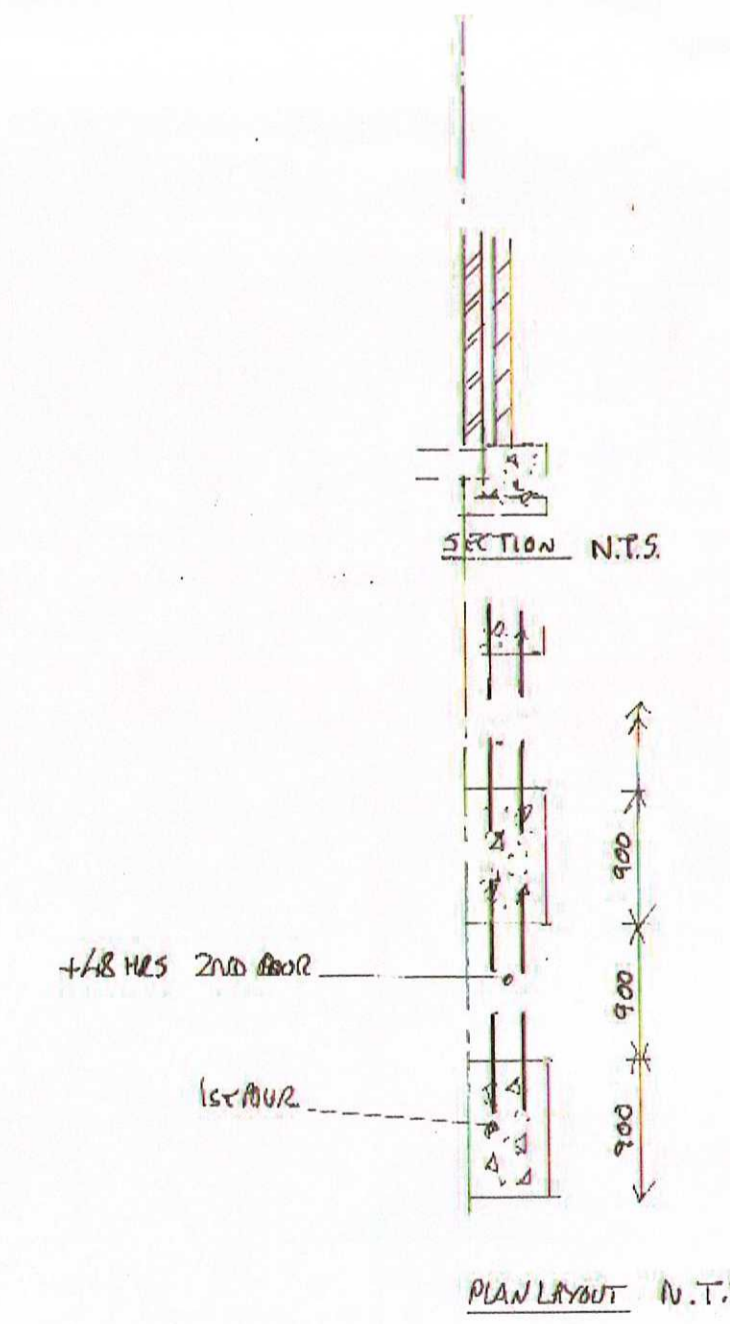

NOTE:
 EXISTING FOUNDS TO EXPOSE ON BOUNDARY
 EXCAVATE & INSPECT EXISTING - WHERE NECESSARY REINFORCE AS SHOWN WITH C20 CONCRETE & MESH REINFORCEMENT.
 UNDOED PLS IN MAX 900MM LENGTHS X 700MM WIDE MAX 3 SEGMENTS AT ANY ONE TIME - NON ADJACENT WITH 1/2\"/>

Drawing No 38 WMR.1 existing
 PROPOSED EXTENSION & DORMERS
 at 38 WEST MEADOWS ROAD,
 CLEADON, SOUTH TYNESIDE
 SR6 7TU
 SCALE 1:50 & NTS DATE 17-07-2015



ST0847 / 15 HFUL