


SOUTH TYNESIDE COUNCIL
17 SEP 2015
AREA PLANNING

ST/0848/15/HEUL

GRASSED AREA
(EX PLAYGROUND)

EXISTING
PROPOSED

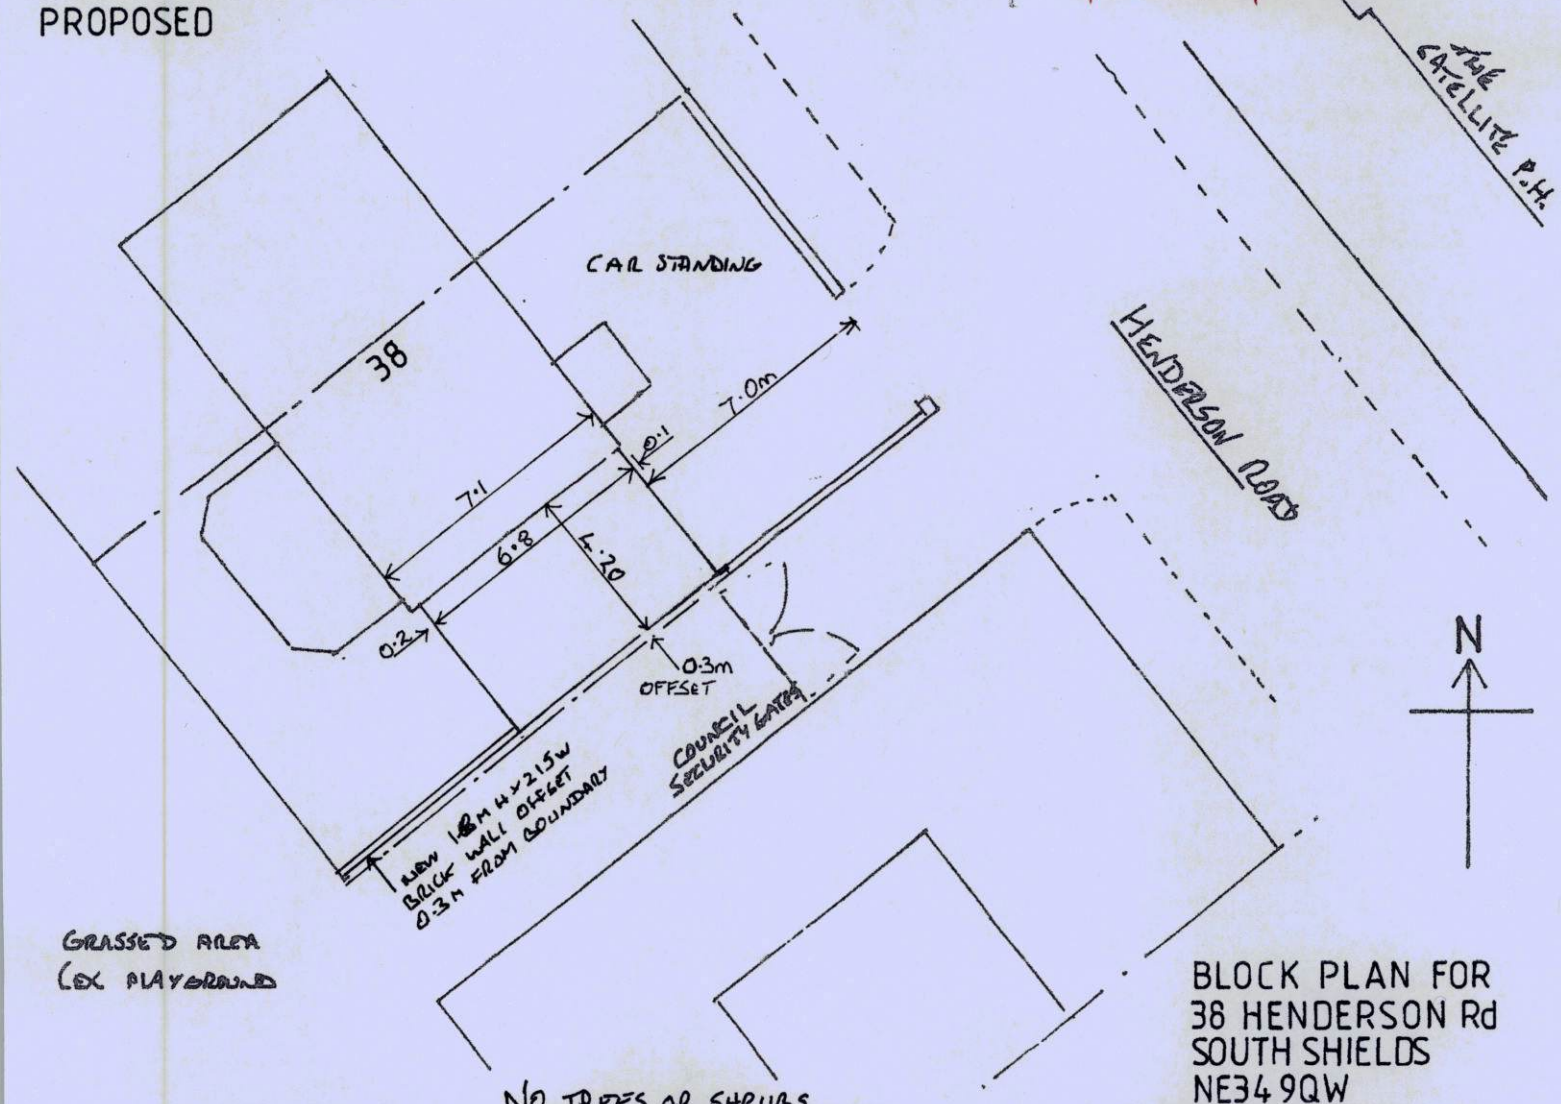

GRASSED AREA
(EX PLAYGROUND)

BLOCK PLAN FOR
38 HENDERSON RD
SOUTH SHIELDS
NE34 9QW

NO TREES OR SHRUBS
IN THE VICINITY OF THE WORKS.

Scale 1:200 Dwg no 38 HD 02