

PLOT1A PLOT2 PLOT3 PLOT4 GARAGE BLOCK 4,3,2,13 respectively BELSFIELD GARDENS



SECTION A-A

PLOT 2 PLOT 1A PLOT 1 PARK COTTAGE




SECTION B-B

PARK VIEW PLOT 1 PLOT 1A PLOT 2



SECTION C-C

PLOT3 COURTYARD ROAD PARK VIEW

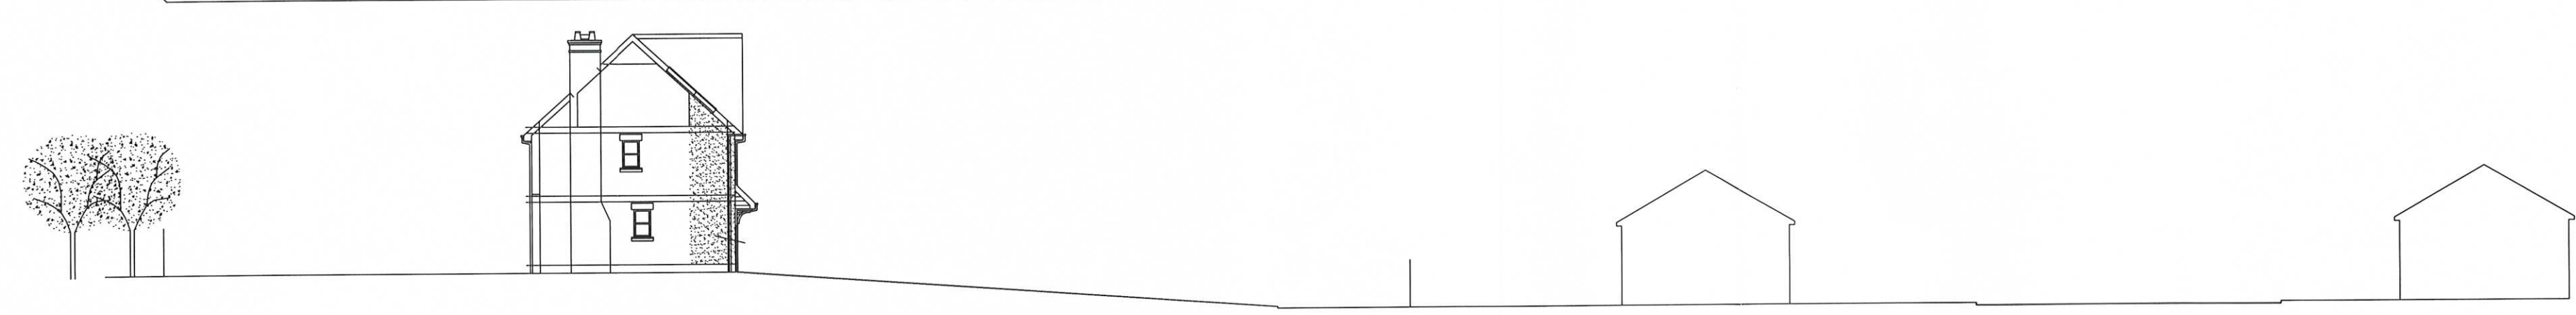

SECTION D-D

Amendments
 A 22-10-2013
 Revised Balcony detail to roof terraces on Plots 1 & 1A and Plot 2 indicated on longitudinal sections.
 B 06/01/2016
 Porch Extensions & reduced garages block added to longitudinal sections.
 Amendment C 27-01-2016
 Porch roofs amended

*ST/10/253/15/VC
 Recd 28/1/16*

<p>J.R. BOLAM DESIGN SERVICES</p> <p>103, Browning Hill, Coxhoe, Durham. DH6 4SA</p> <p>Tel. No. (0191) 377 3690</p>
<p>BELESFIELD GARDENS, HOUSING DEVELOPMENT. JARROW, TYNE & WEAR.</p>
<p>Proposed Longitudinal Sections Scale 1:200, . Dwg. No. 502/6 C</p>