


The use of this data by the recipient acts as an agreement of the following statements.
 Do not use this data if you do not agree with any of the following statements:
 All drawings are based upon site information supplied by third parties and as such their accuracy cannot be guaranteed.
 All features are approximate and subject to clarification by a detailed topographical survey, statutory service enquiries and confirmation of the legal boundaries.
 The controlled version of this drawing should be viewed in DWG or PDF format not DWG or other formats.
 Do not scale the drawing. Use figured dimensions in all cases. Check all dimensions on site. Report any discrepancies in writing to Projekt Architects before proceeding.
 Copyright of Projekt Architects Ltd

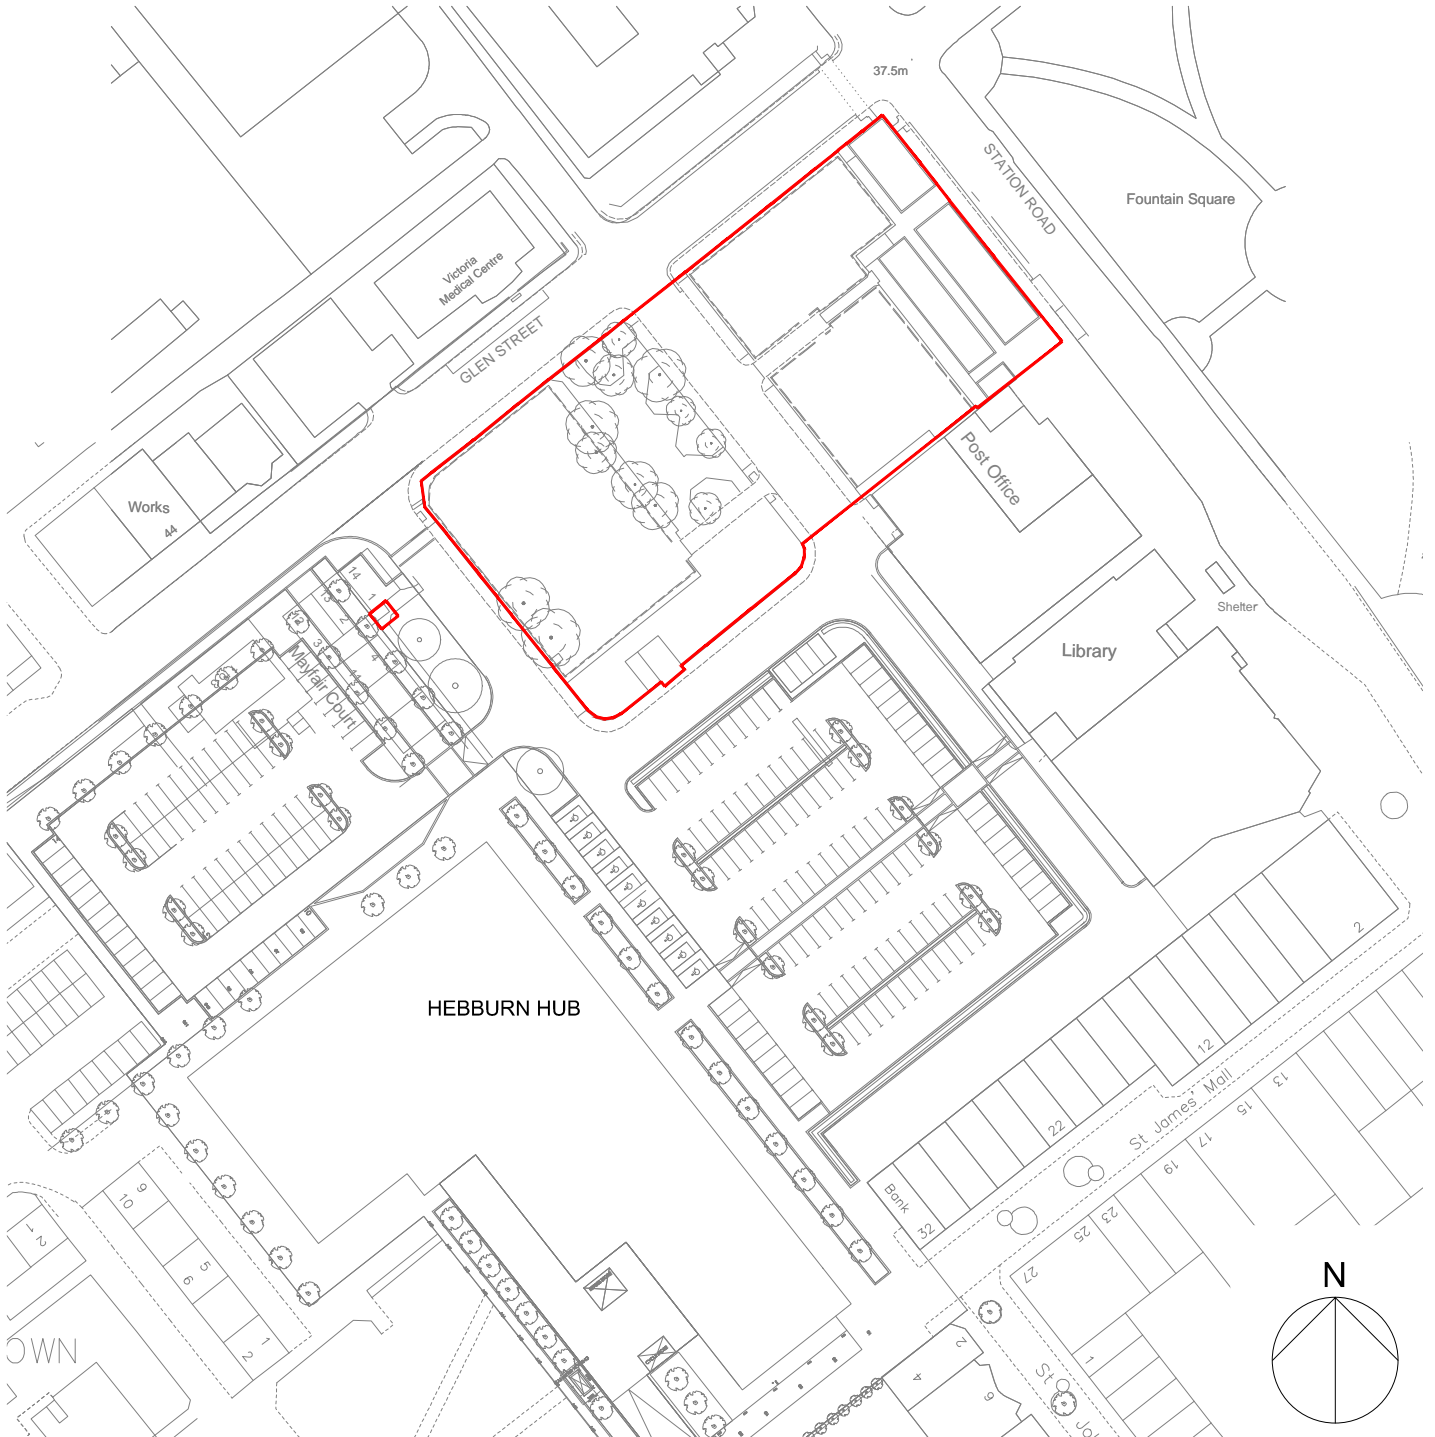

Client
Aldi Stores Ltd

Project Address
Station Road, Hebburn

Drawn **JWC**
 Date **02.11.15**

Checked by
 Scale **1:1250 @ A4**



Project
Aldi - Hebburn

Drawing Title
Site Location Plan

Drawing Number
0268 - PL(0)01

Revision
A

Projekt Architects
Coquet Street
Media Exchange 2
Newcastle upon Tyne
NE1 2QB

t: 0191 2605551

e: admin@projektarchitects.com
www.projektarchitects.com

