



EXISTING GROUND

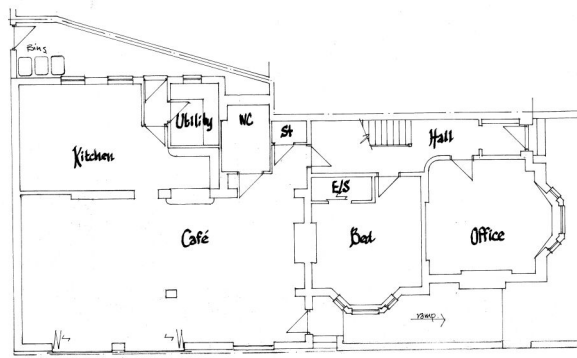


PROPOSED GROUND




date: Aug 2015  
 scale: 1:100  
 dwg no: 210/15/2  
 0951 529 2772  
 PROPOSED ALTERNATIVES  
 101 OCEANS RD. S/S/SHIELDS.  
 EXISTING - PROPOSED PLANS  
 OWEN TECHNICAL SERVICES LTD. Studio 17  
 101 Broomfield Lane on 2nd Floor (behaving road 899/15)  
 proposed layout & suite Etc amended.

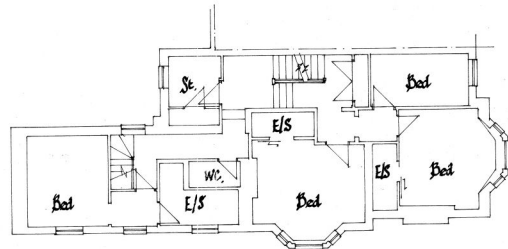

EXISTING FIRST

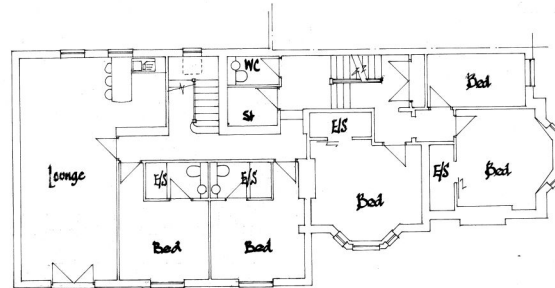


PROPOSED FIRST

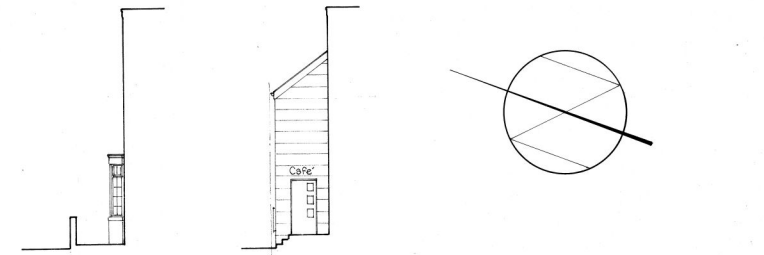


EXISTING SOUTH


PROPOSED SOUTH

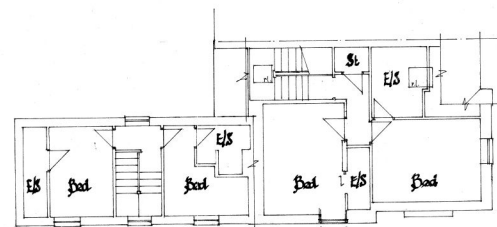

EXISTING SECOND

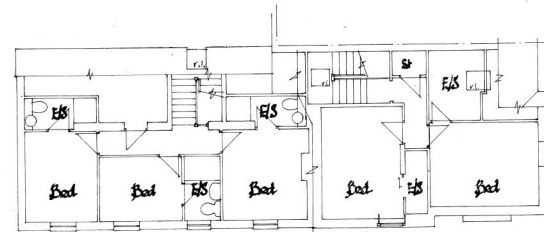

PROPOSED SECOND

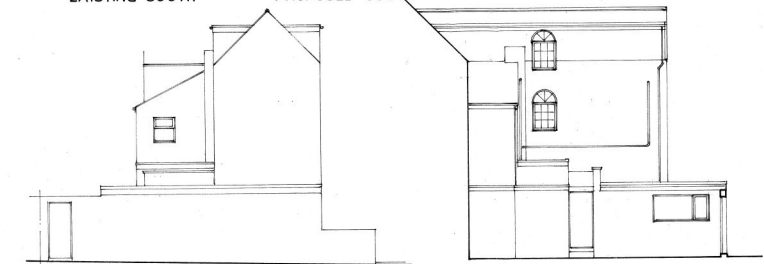

EXISTING NORTH


EXISTING EAST




EXISTING WEST



PROPOSED WEST

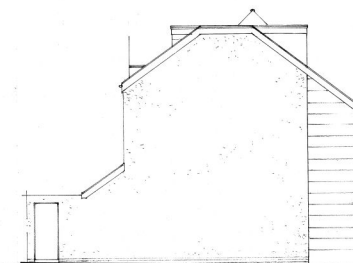

PROPOSED NORTH

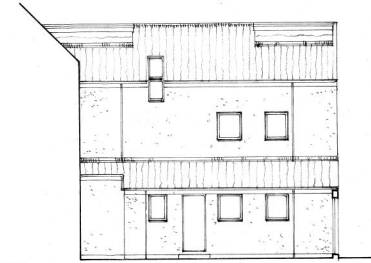

PROPOSED EAST