


Back Lane

Ocean Rd

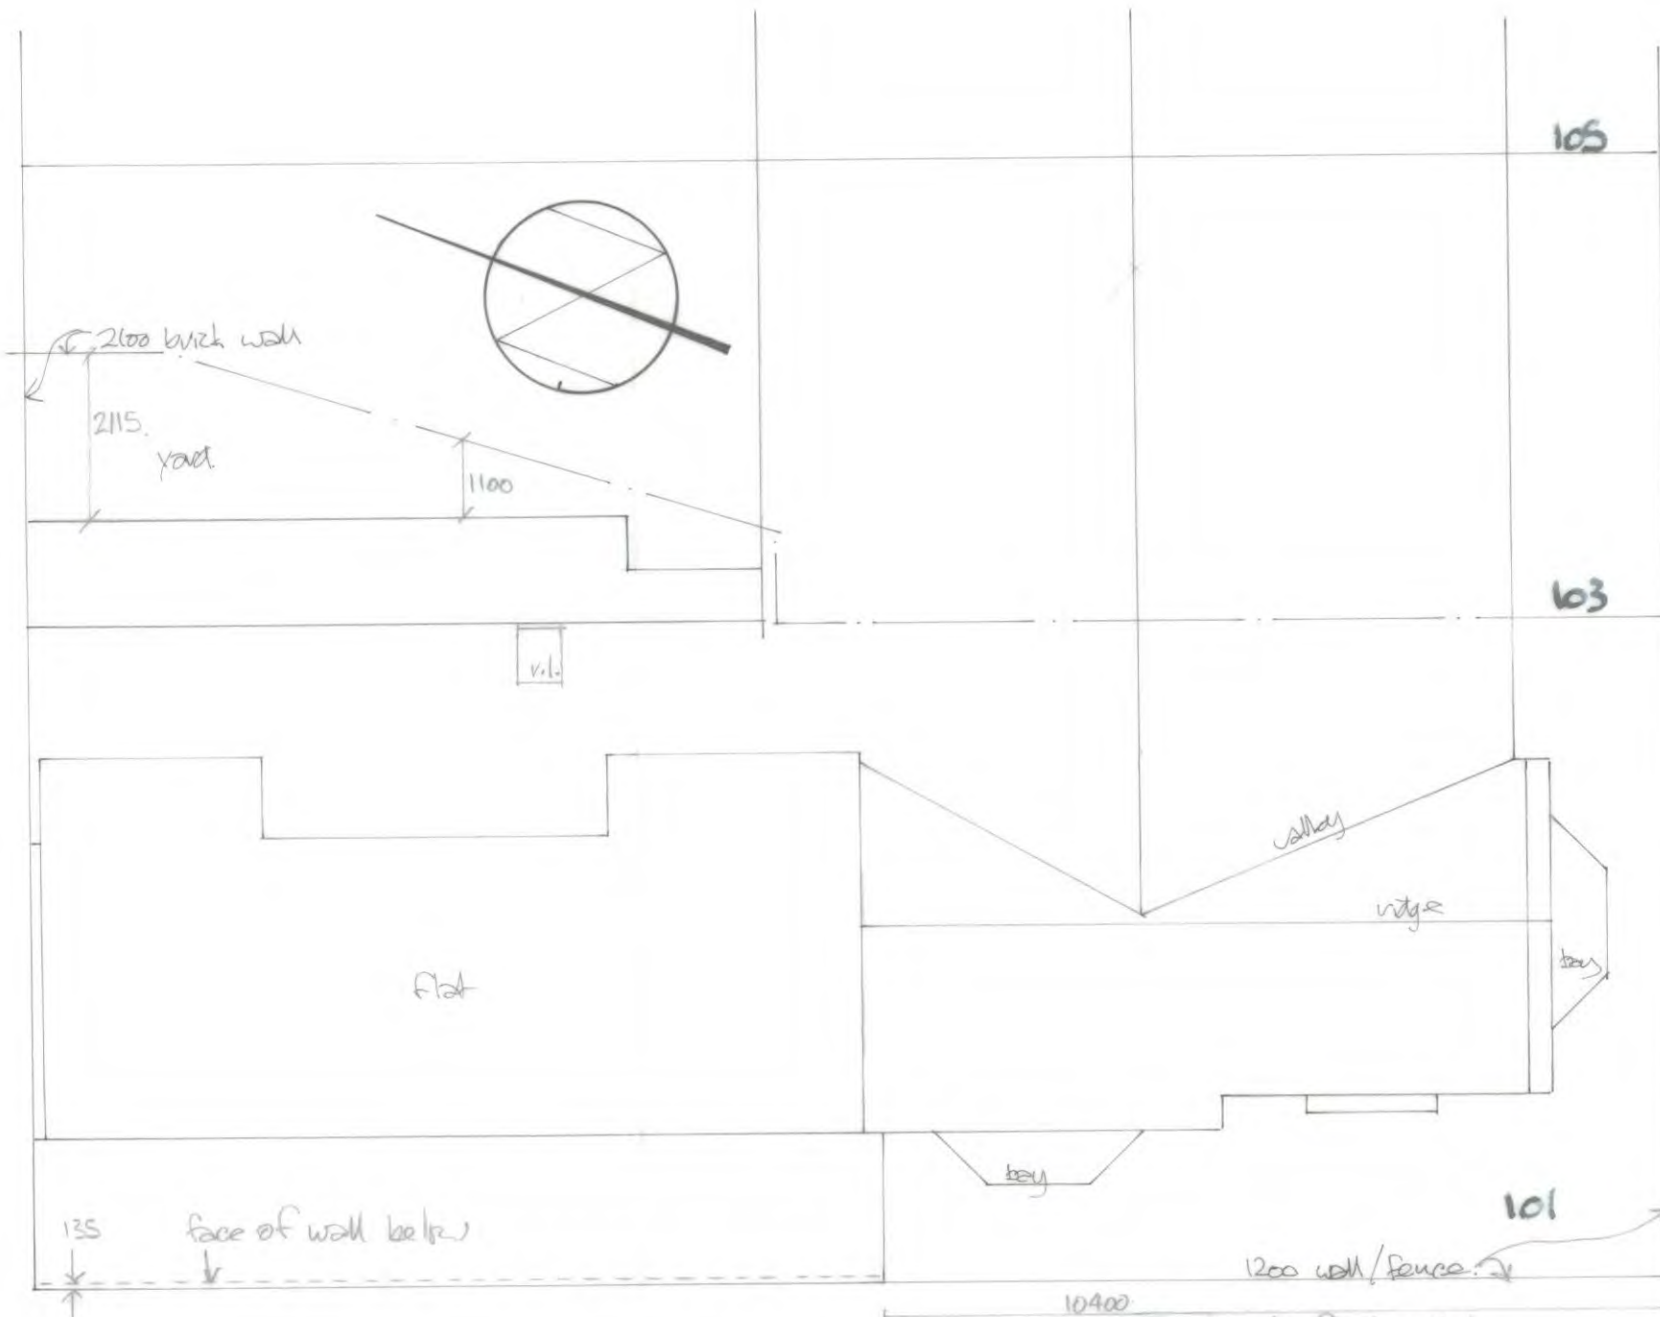

105

63

101

10400

r.u.B. dims/roofprint added

8/9/15

Henry Nelson St.

17 East St Whitburn, Sunderland

date	Aug 15	PROPOSED ALTERATIONS
scale	1:100	101 OCEAN RD. S/S/SHIELDS
dwg no	510715/3	SITE LAYOUT.

0191 529 2772 | OWEN TECHNICAL SERVICES LTD Studio 17

4/6