


4/6

Back Lane

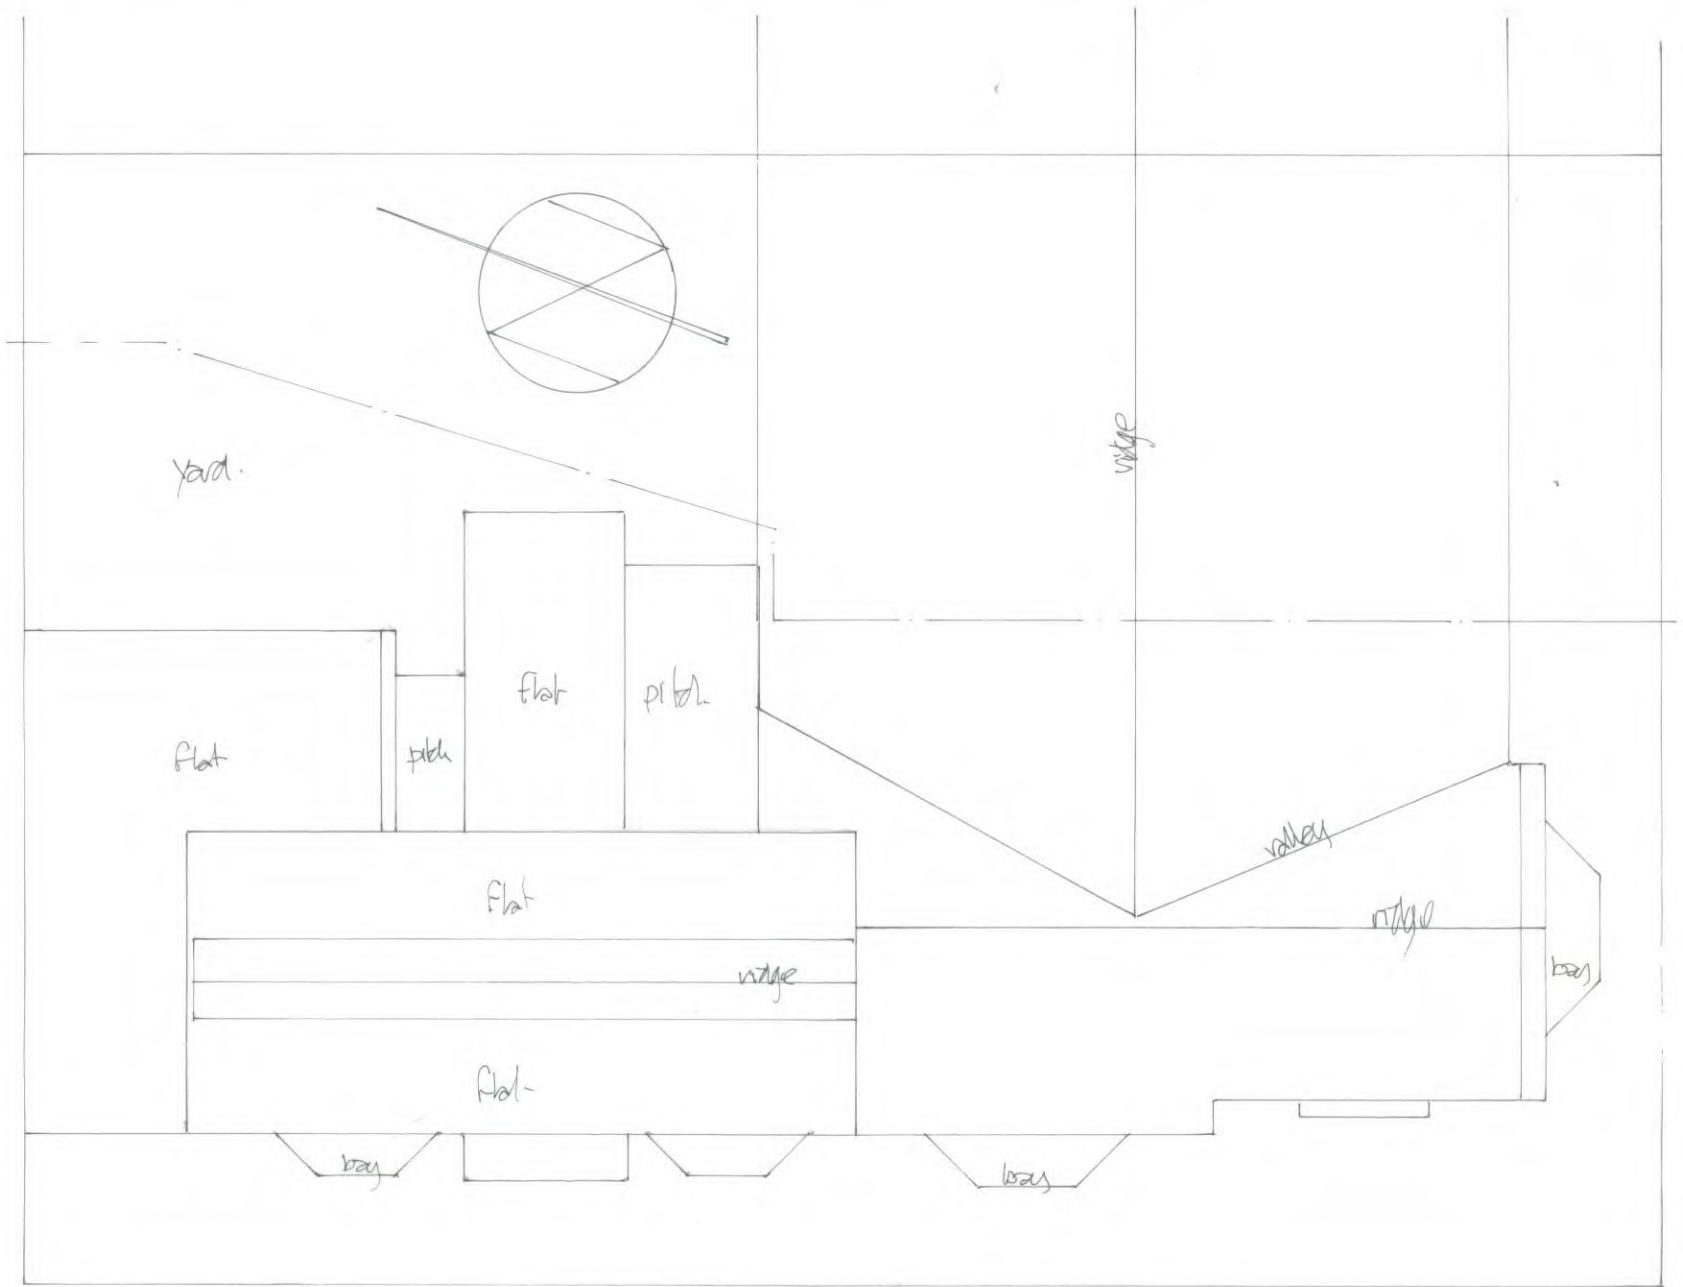

Henry Nelson St.

Clear Rd.

101 OCEAN RD. S/SHIELDS
 EXIST ROOF PLAN 1:100
 Aug 11 310715/5 Sept 13